


UTILITY BY OTHERS

NOTE:
ALL PROPOSED UTILITY WORK SHOWN ON THIS SHEET WILL BE DONE BY OTHERS. NO PAYMENT WILL BE MADE TO THE CONTRACTOR FOR PROPOSED UTILITY WORK SHOWN ON THIS SHEET.

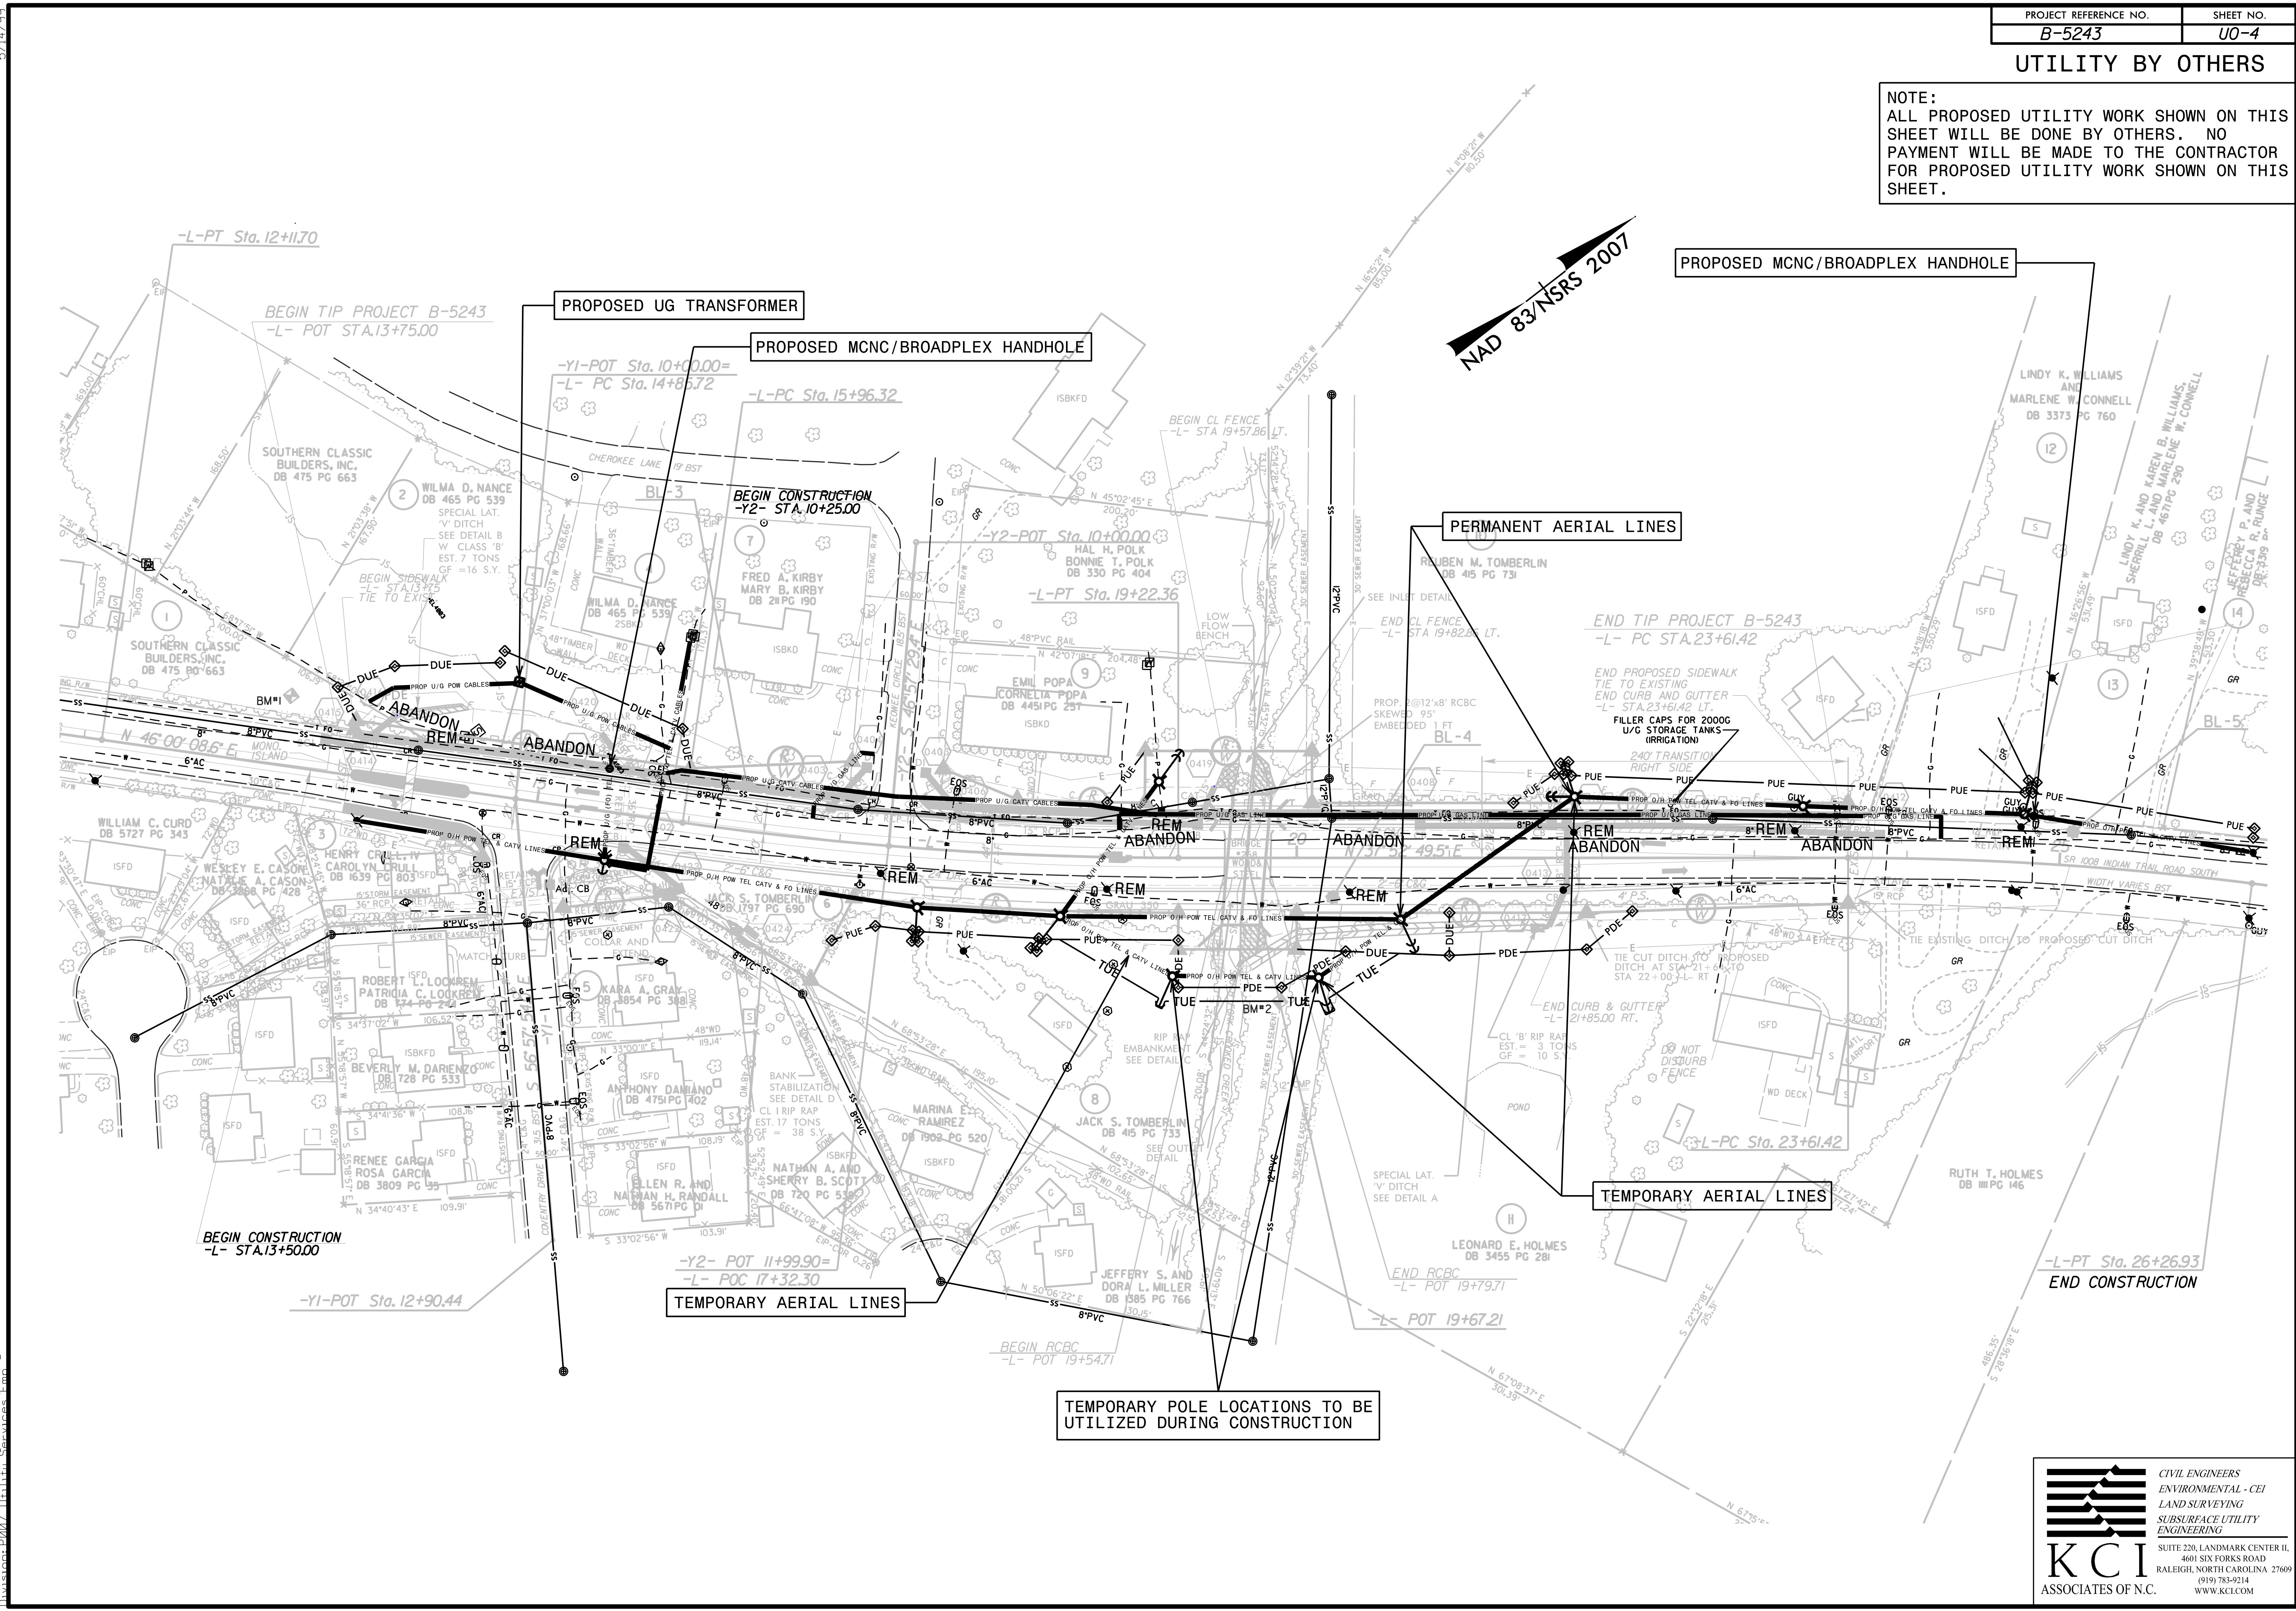

5/14/99
 8:36:14 AM
 2905001.B-5243.ut_rdy4.u004.esb.dgn
 2905001.B-5243.ut_rdy4.u004.esb.dgn
 2905001.B-5243.ut_rdy4.u004.esb.dgn