


### UTILITY BY OTHERS

**NOTE:**  
ALL PROPOSED UTILITY WORK SHOWN ON THIS SHEET WILL BE DONE BY OTHERS. NO PAYMENT WILL BE MADE TO THE CONTRACTOR FOR PROPOSED UTILITY WORK SHOWN ON THIS SHEET.

5/14/99  
 2007  
 2987005 P13 ut\_r.dwg LD05\_05h.dgn  
 Division 1007 Utility Services

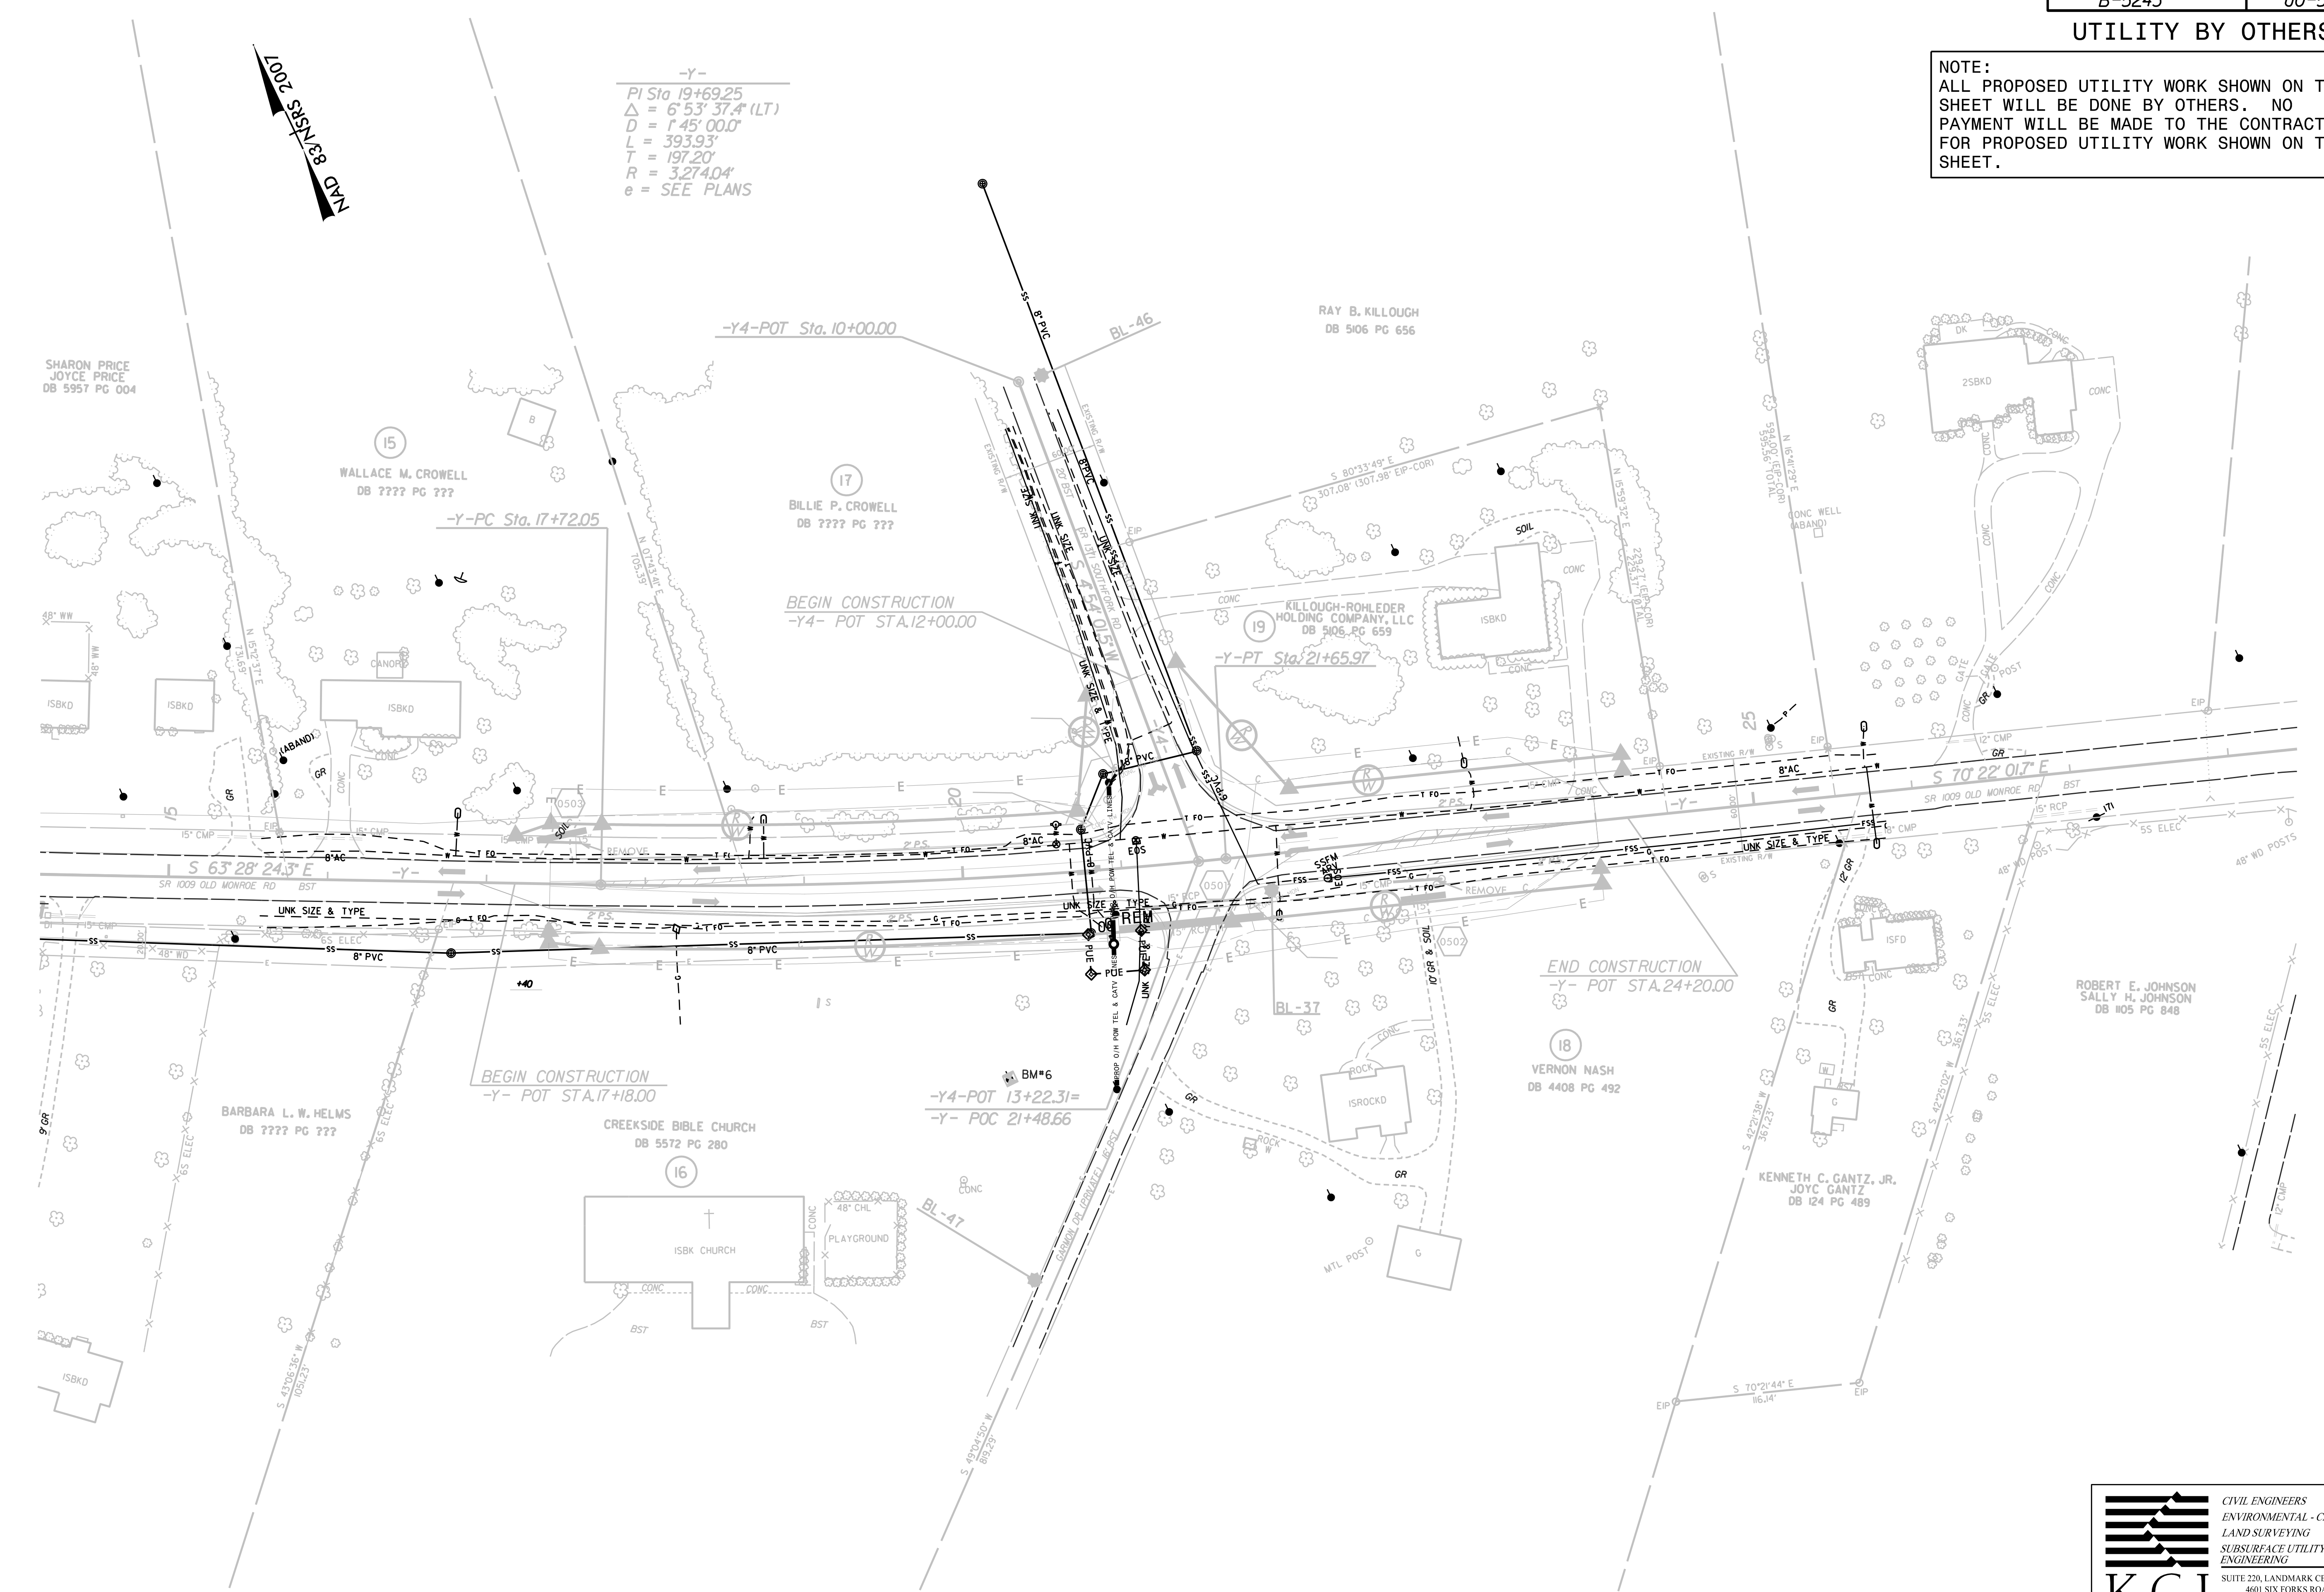

-Y-  
 PI Sta 19+69.25  
 $\Delta = 6^{\circ} 53' 37.4''$  (LT)  
 $D = 145' 00.0''$   
 $L = 393.93'$   
 $T = 197.20'$   
 $R = 3,274.04'$   
 $e =$  SEE PLANS

2007  
 2987005 P13 ut\_r.dwg LD05\_05h.dgn