


8/23/99

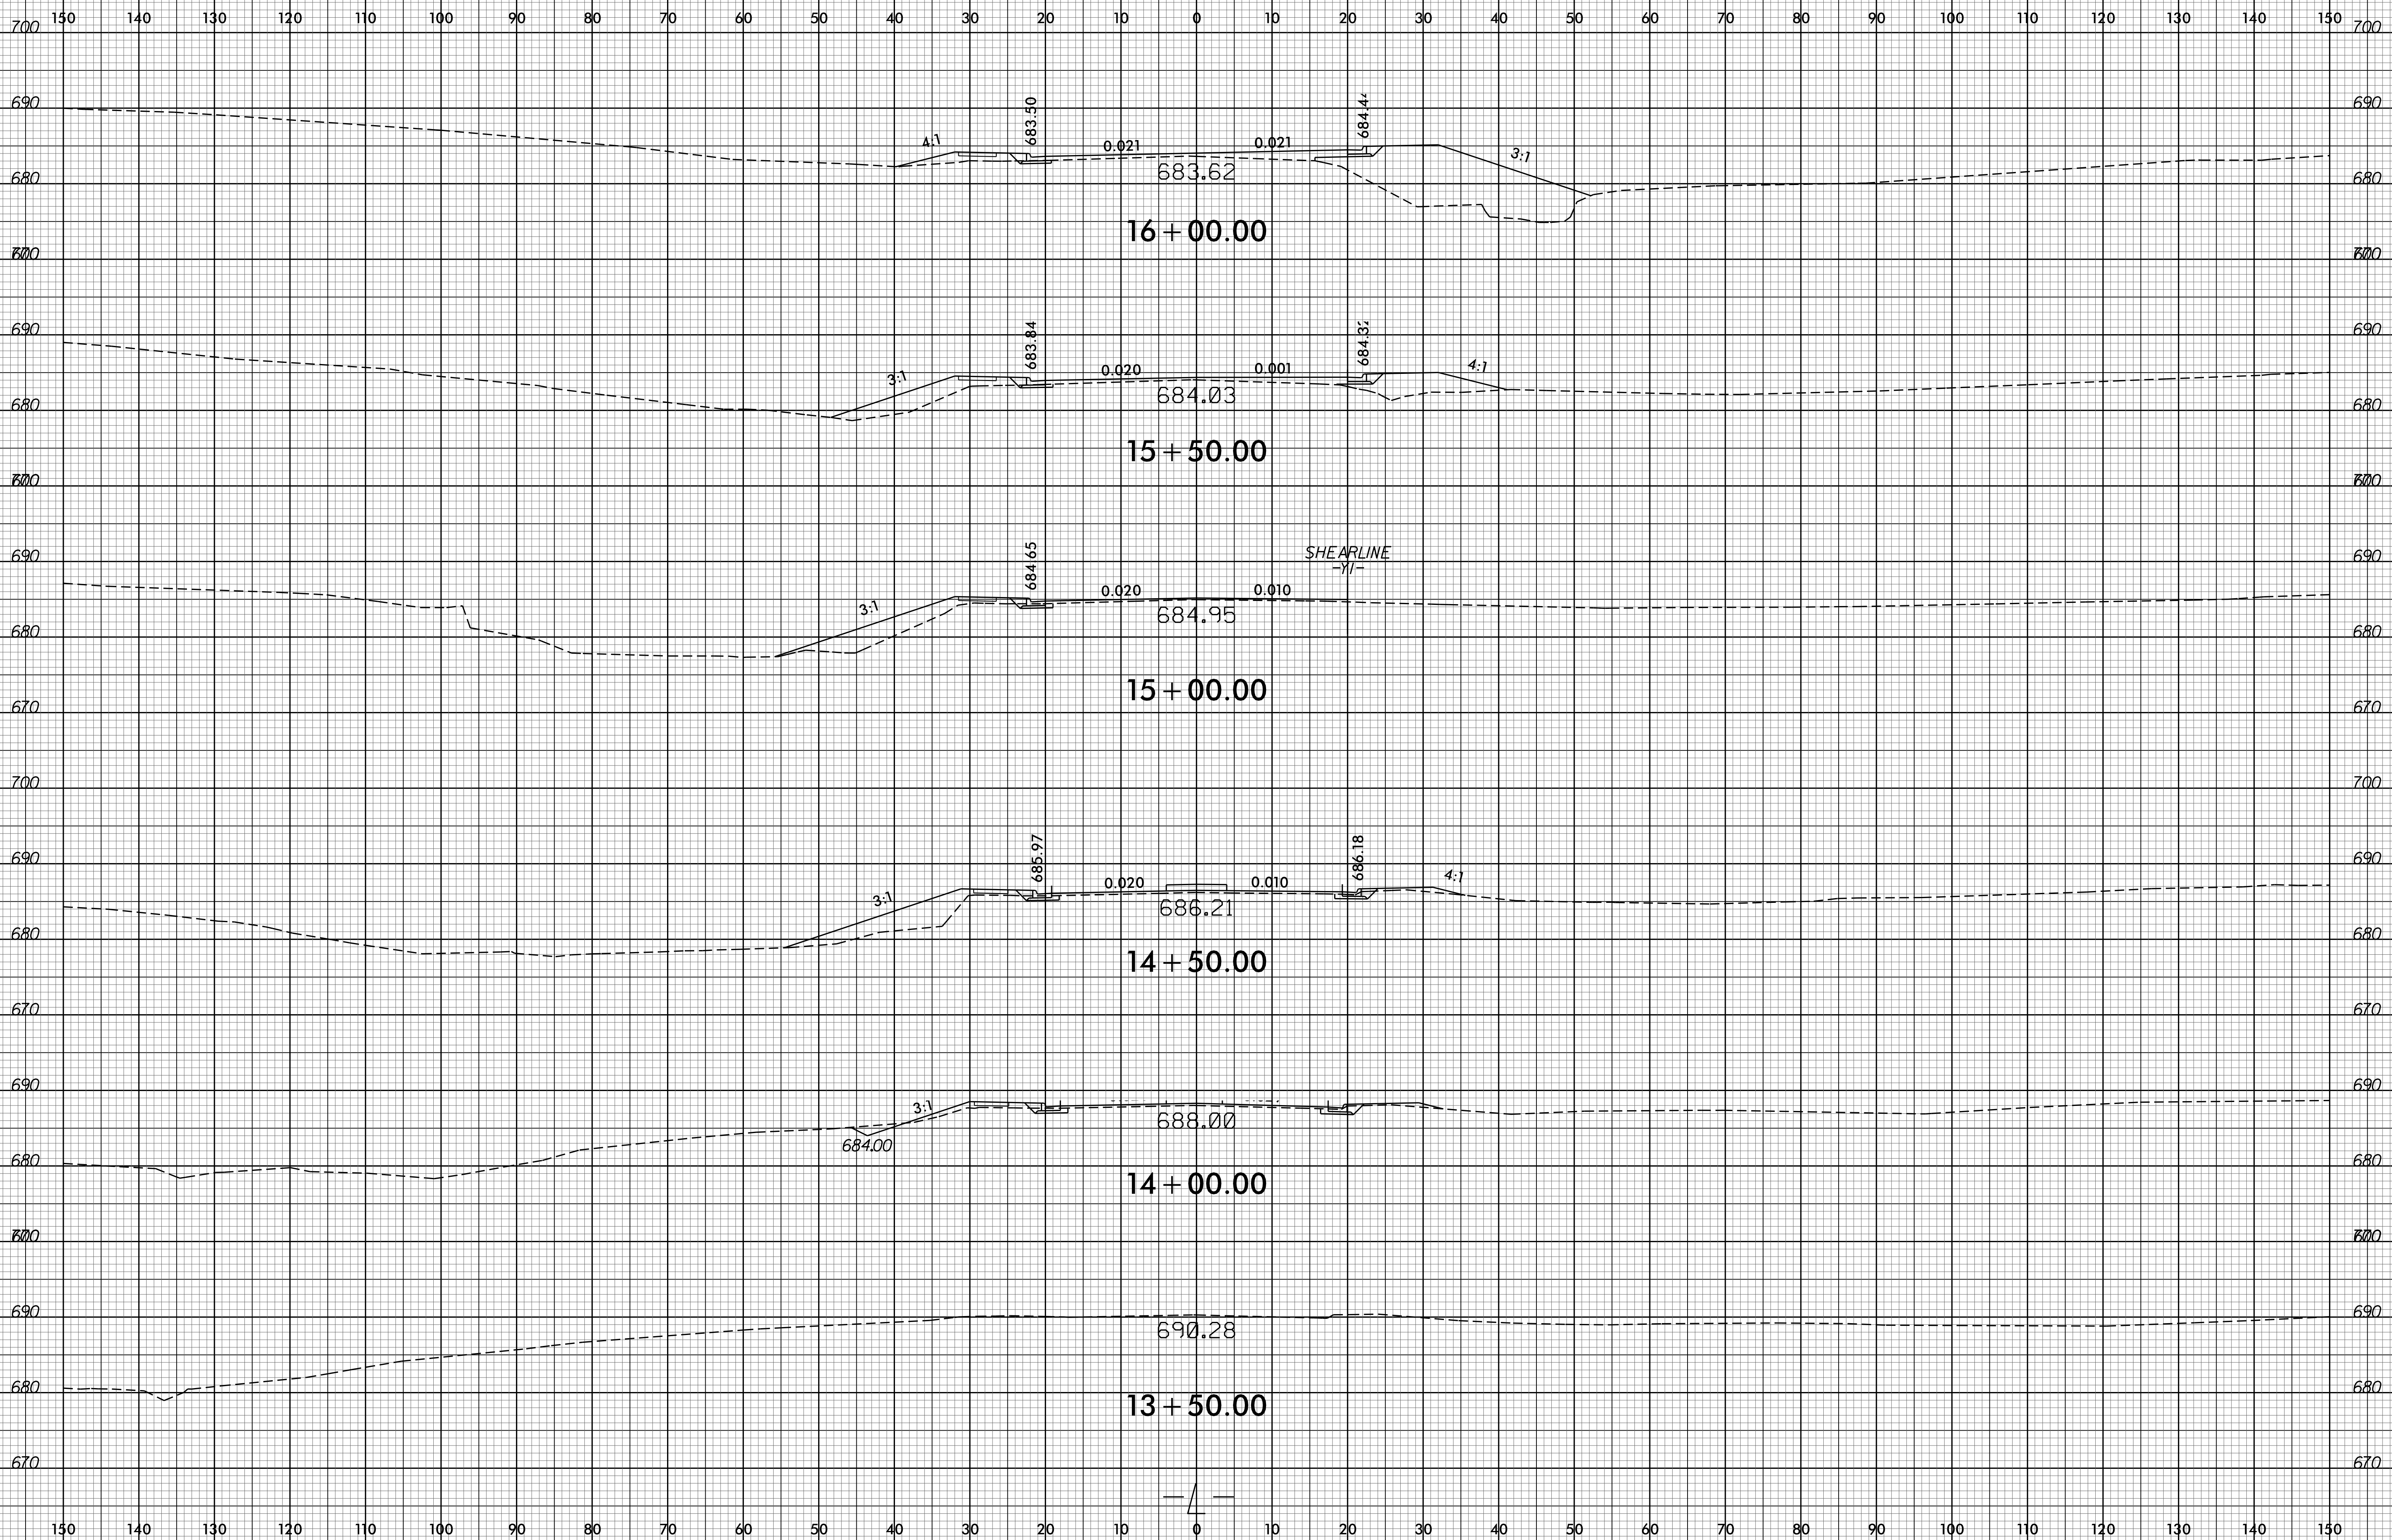

01-MAY-2015 10:32  
P:\Roadway\XSC\Xpl\B5243.Rdy-XP1.L.dgn  
\$\$\$\$USERNAME\$\$\$\$