


8/23/99

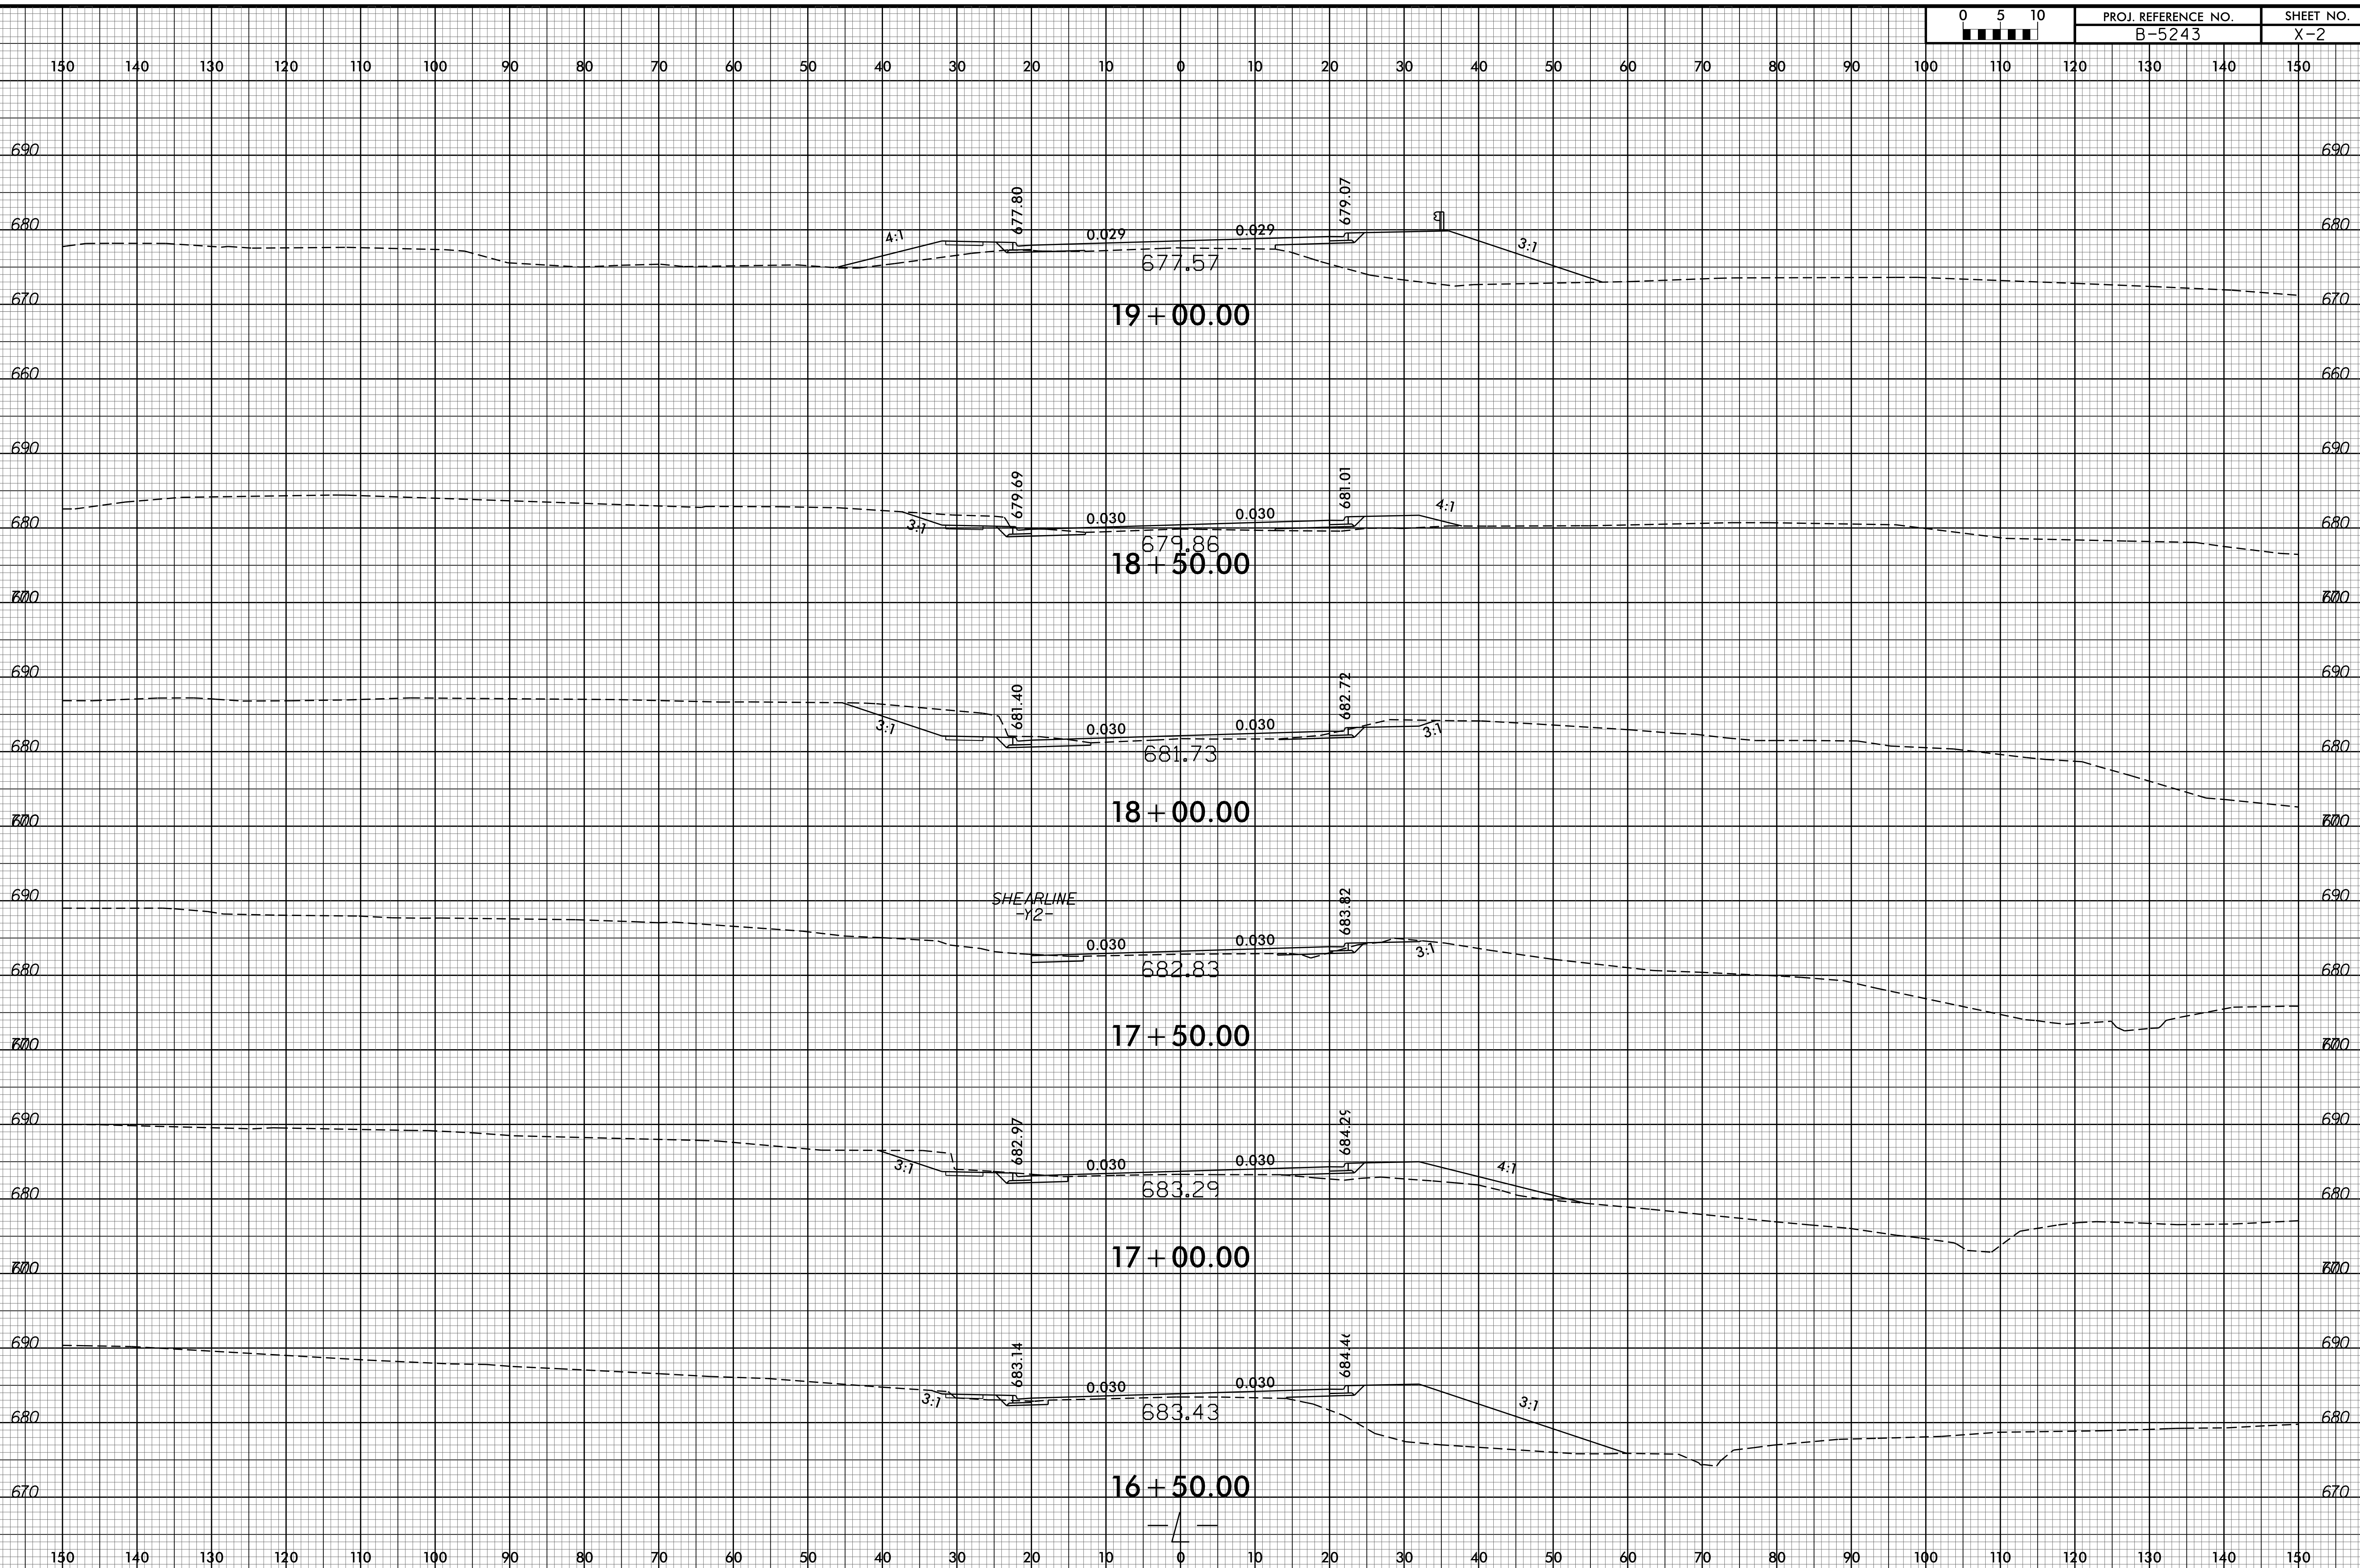

01-MAY-2015 10:32
P:\Rogger\XSC\Xpl\B5243.Rdy-xpl.L.dgn
\$\$\$\$\$USERNAME\$\$\$\$\$