


8/23/99

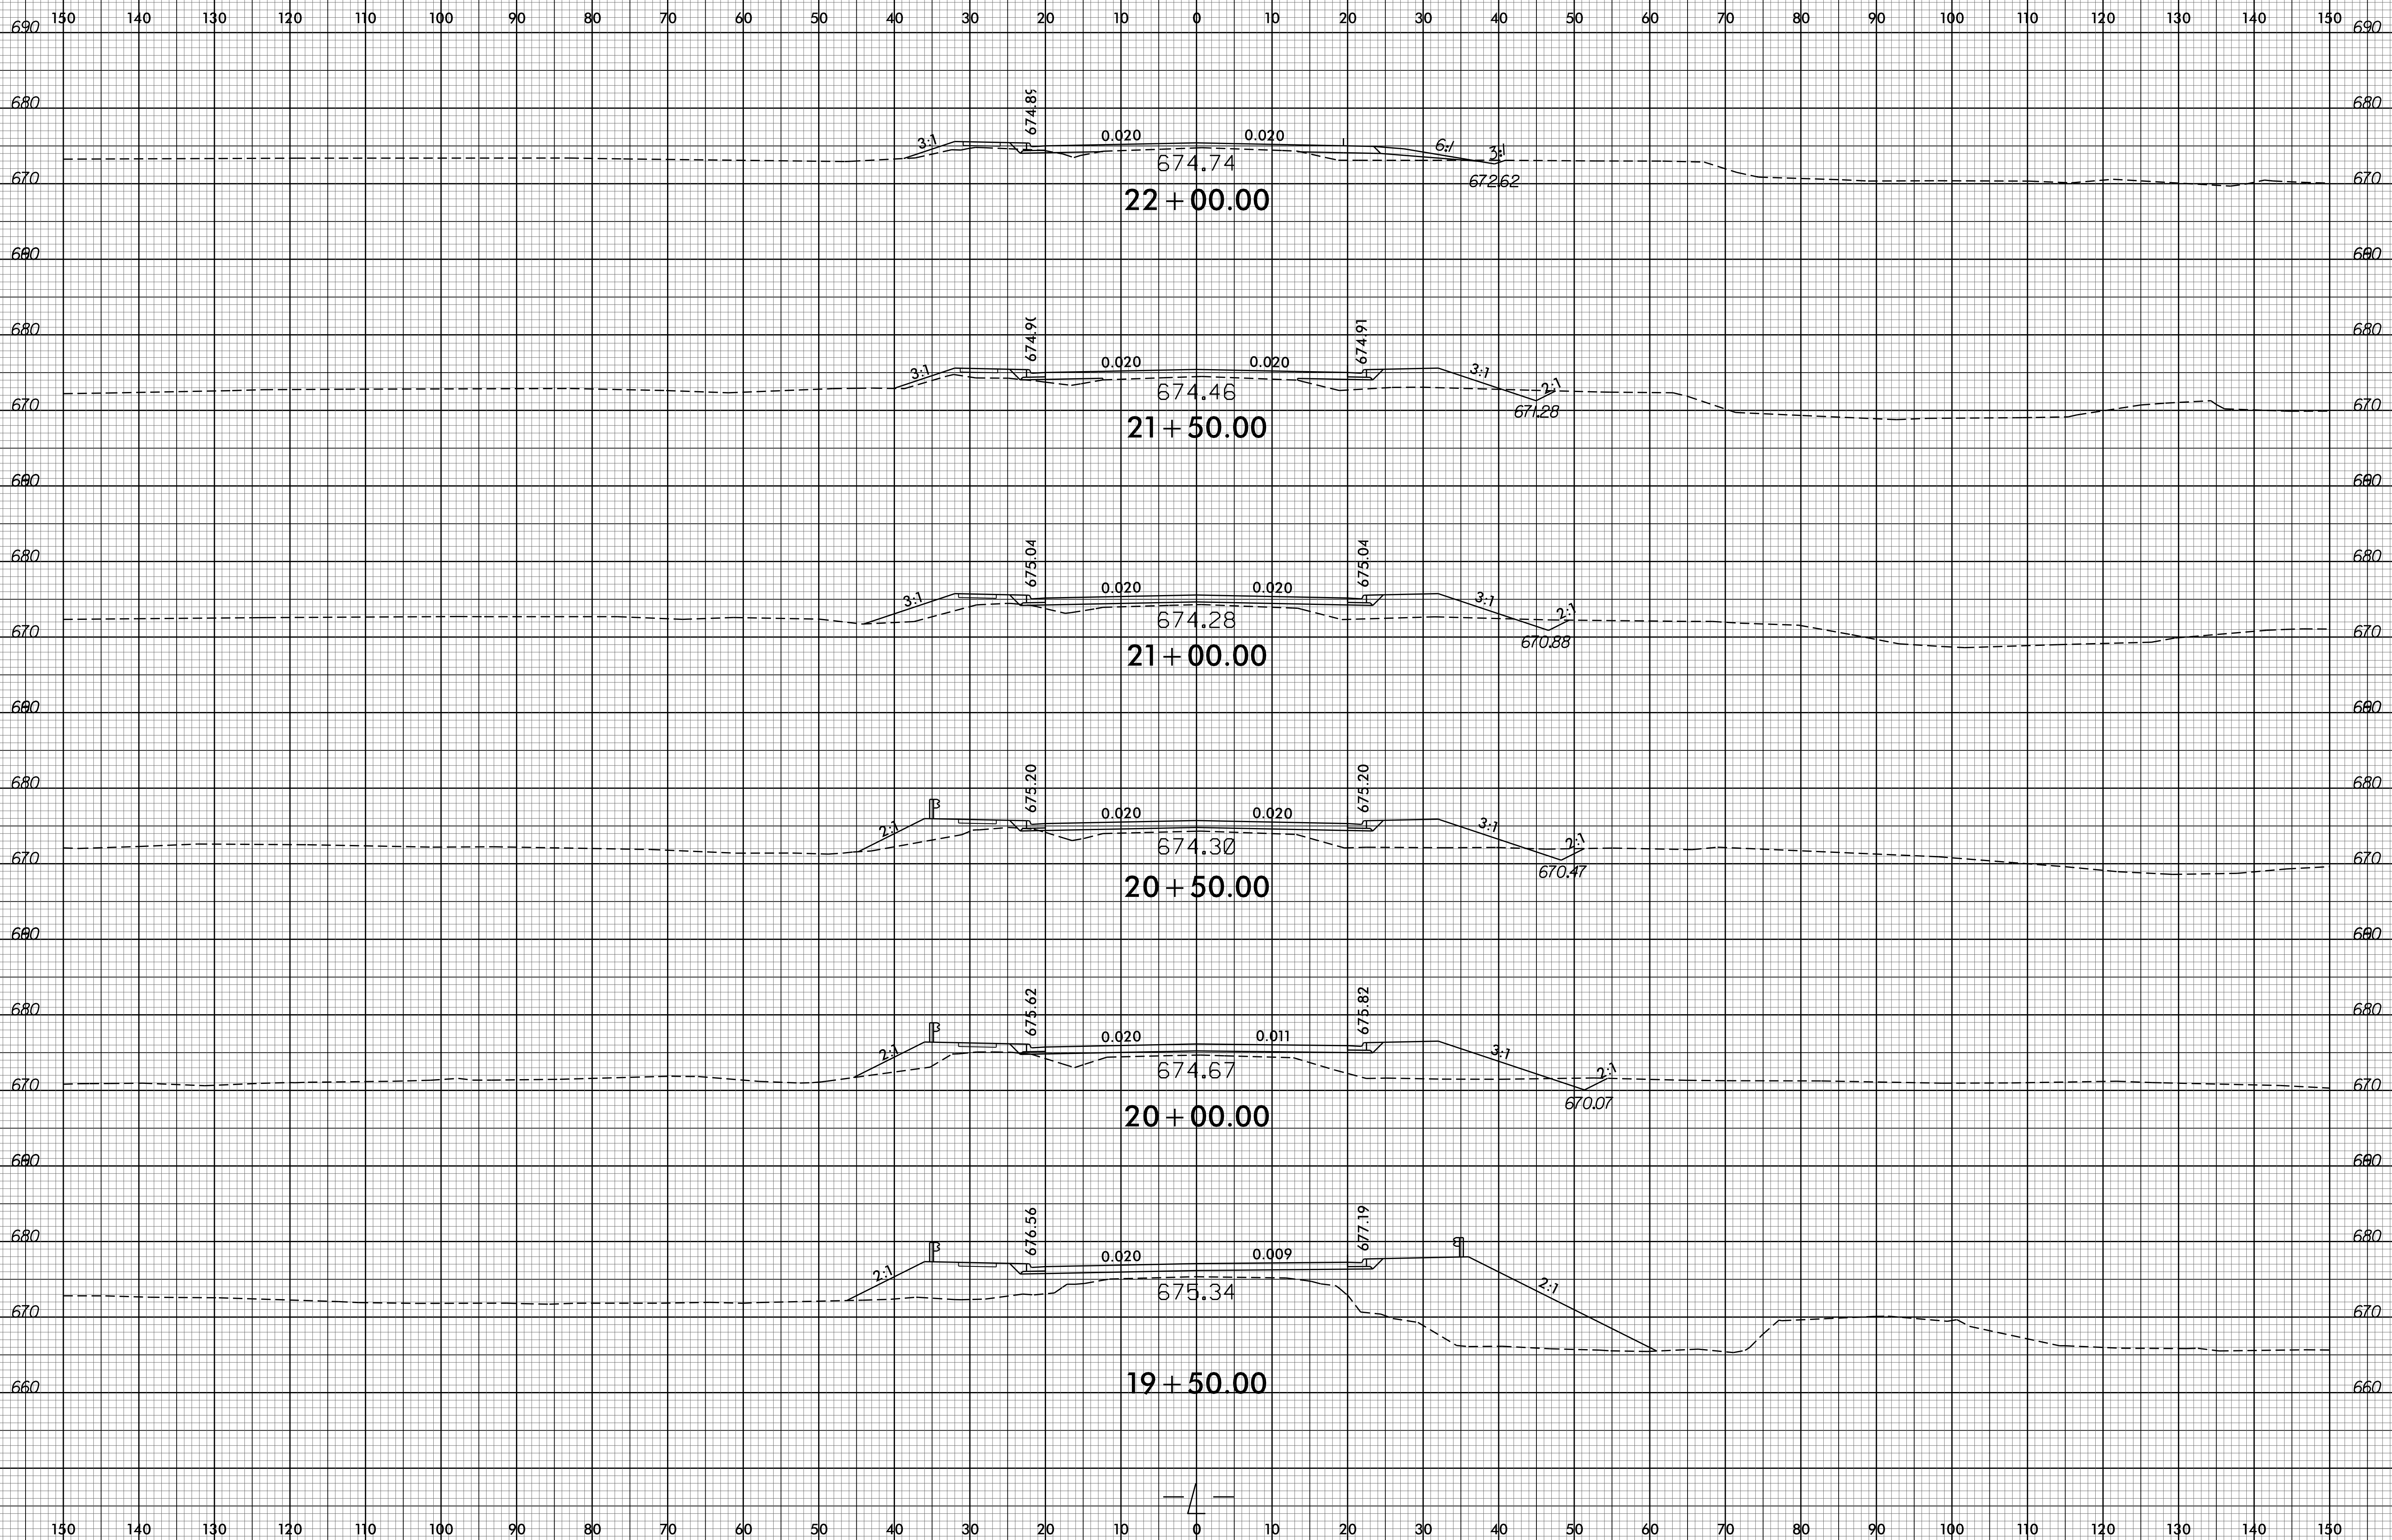

01-MAY-2015 10:32
F:\Rogger\XSC\Xpl\B5243.Rdy-XP1.L.dgn
\$\$\$\$\$USERNAME\$\$\$\$\$