




UTILITIES BY OTHERS

NOTE:
ALL PROPOSED UTILITY WORK SHOWN ON THIS SHEET WILL BE DONE BY OTHERS. NO PAYMENT WILL BE MADE TO THE CONTRACTOR FOR PROPOSED UTILITY WORK SHOWN ON THIS SHEET.

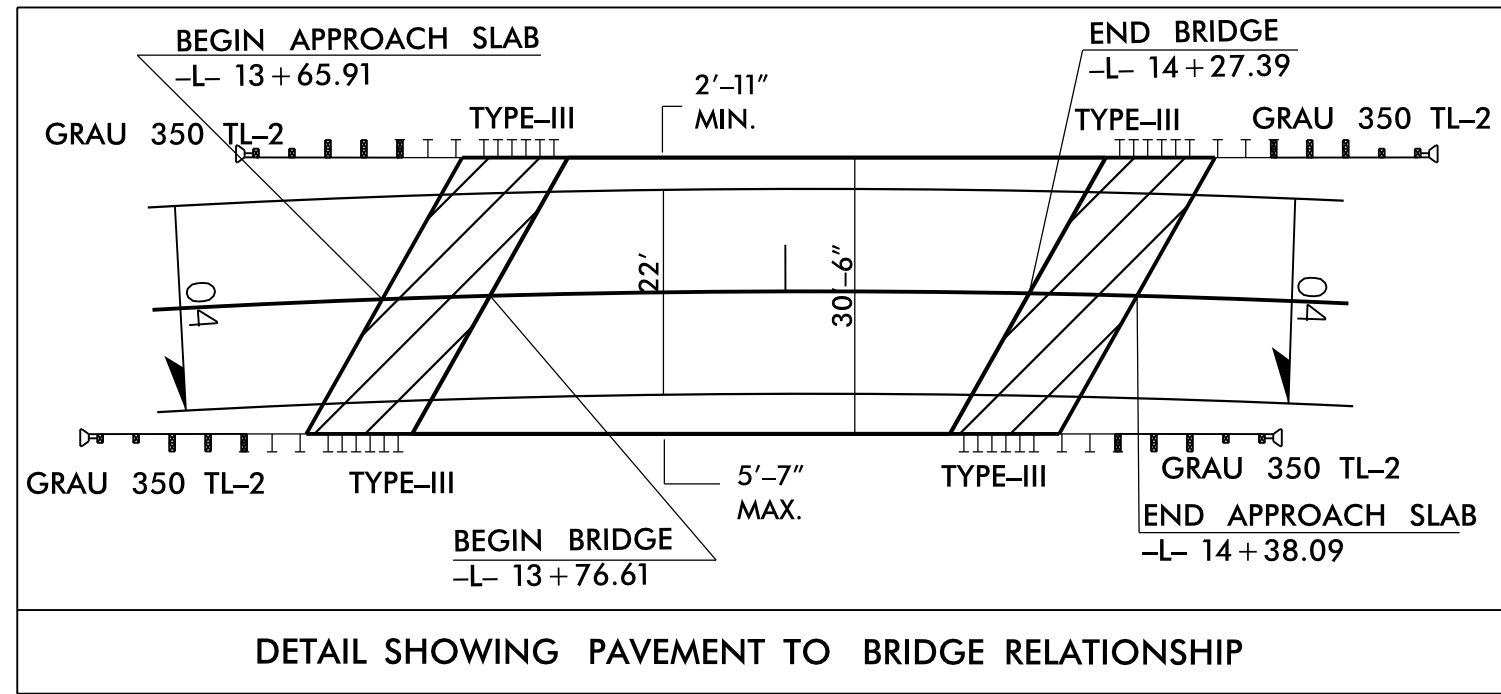

10

15

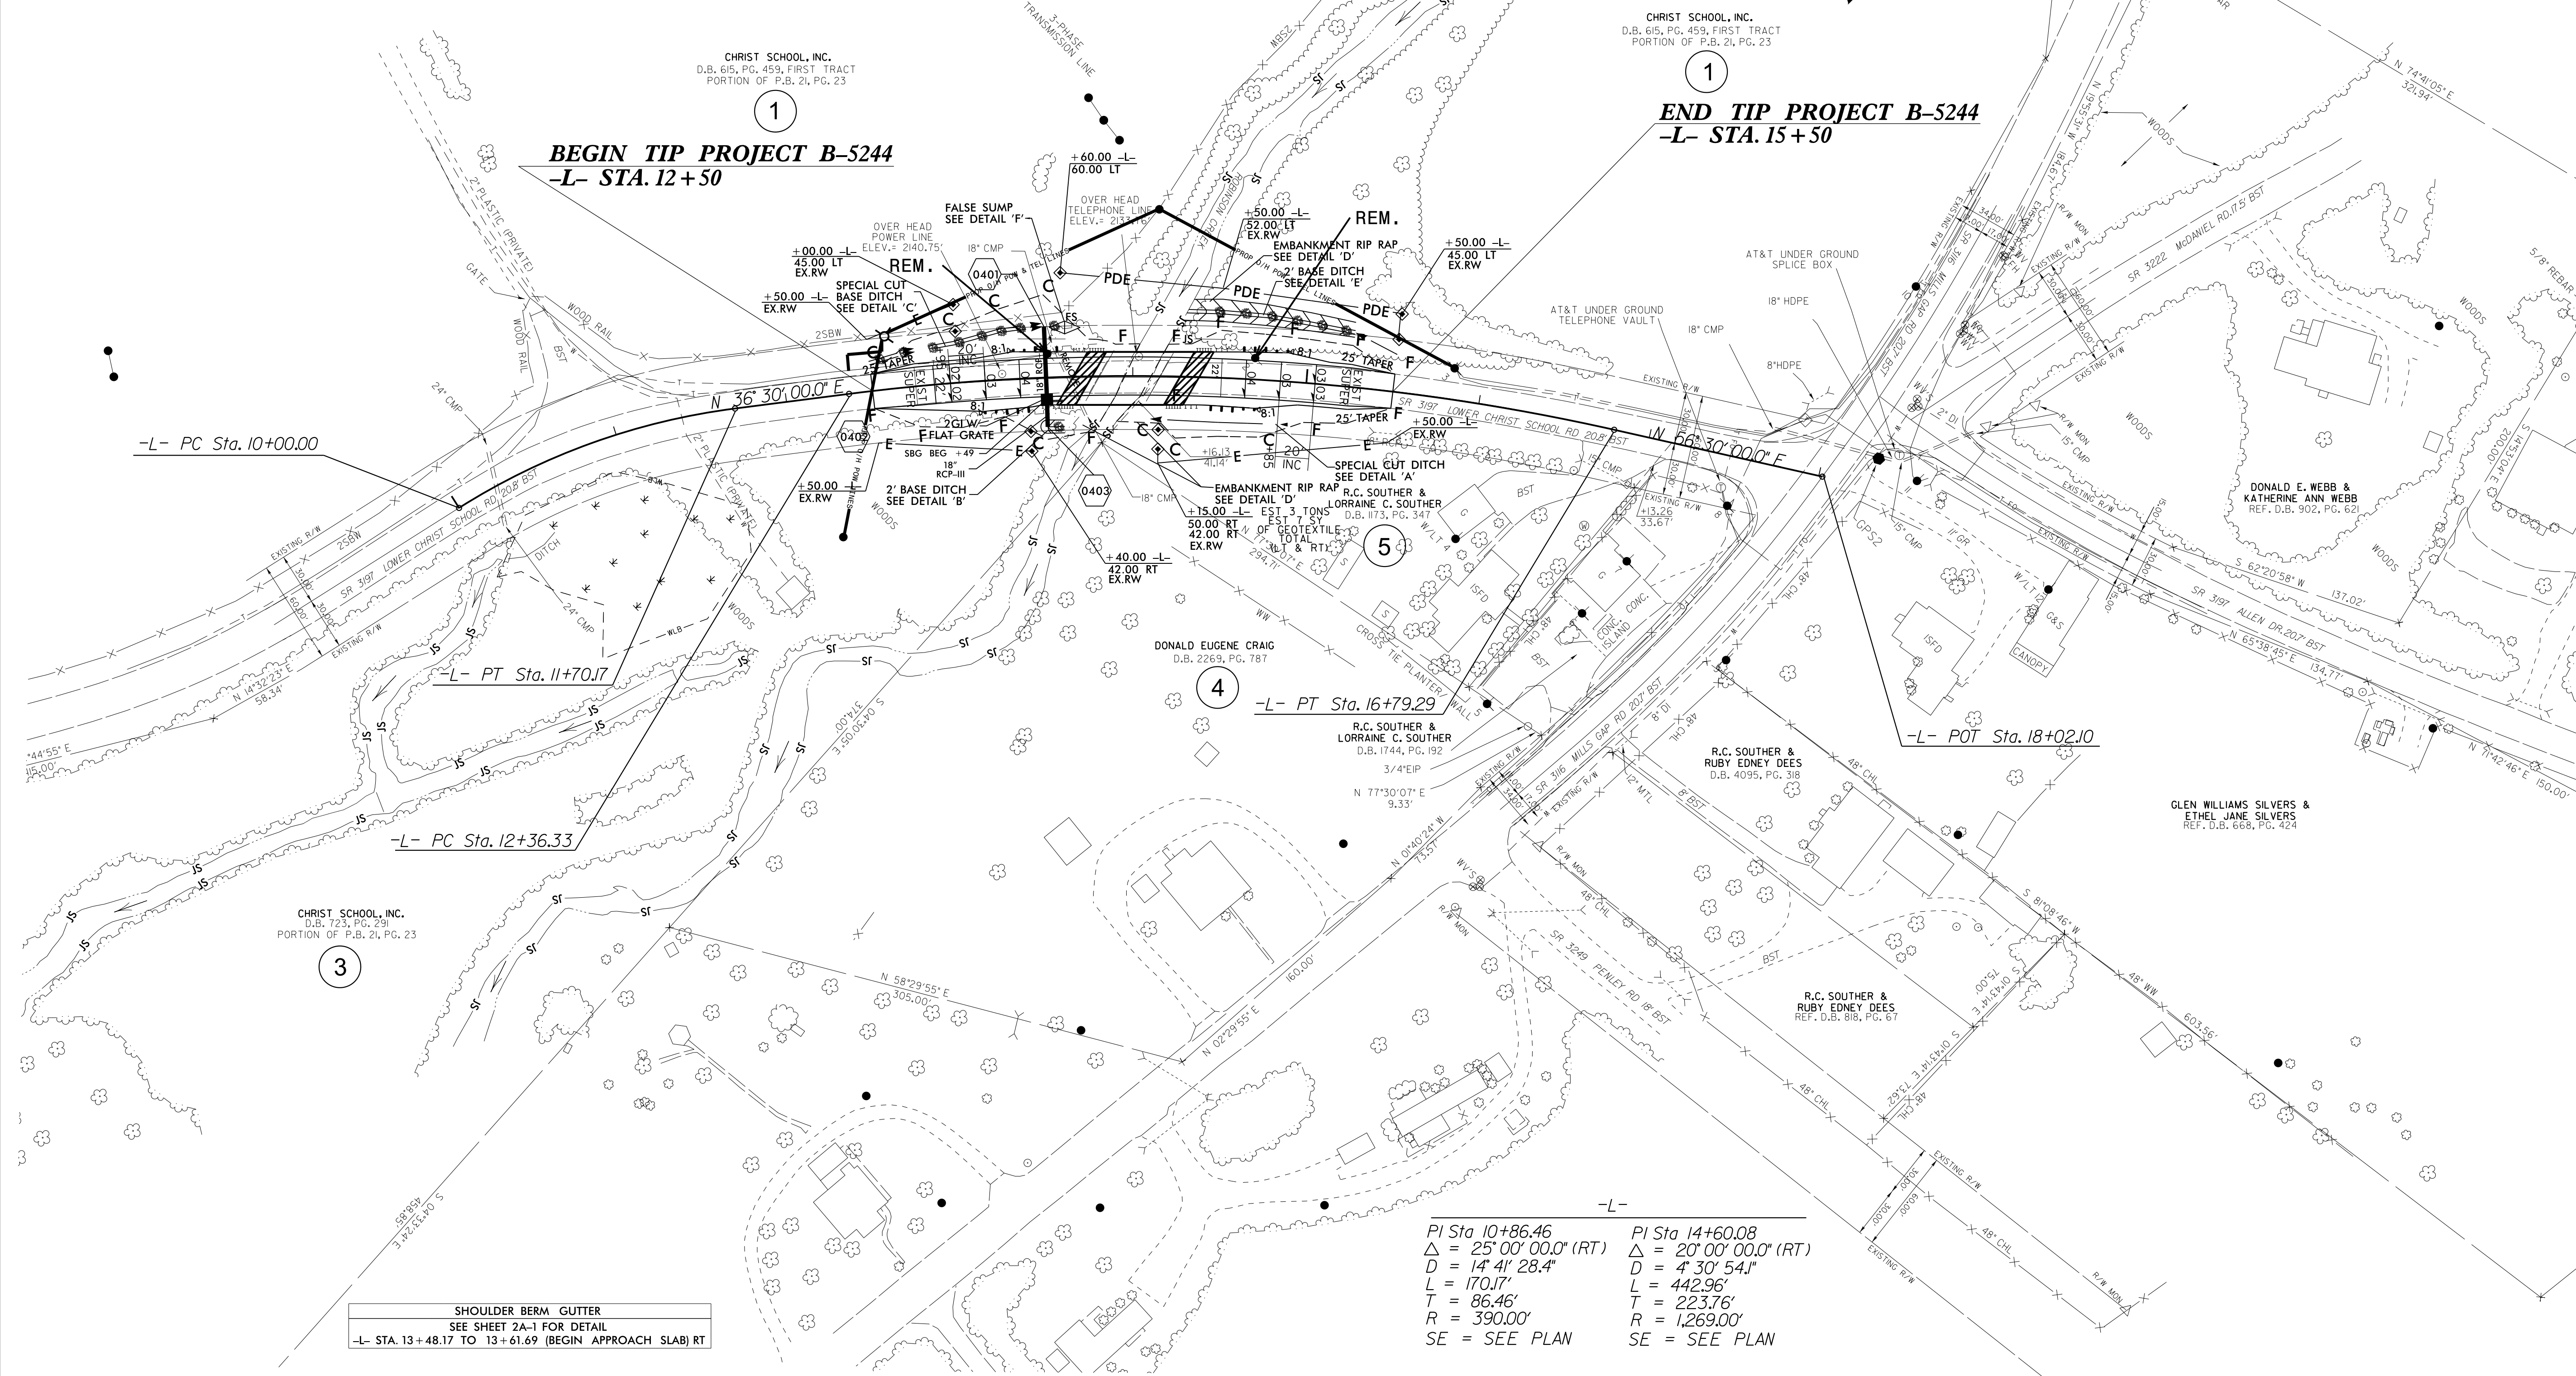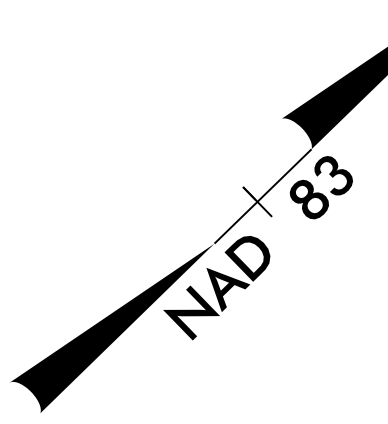

PI Sta 10+86.46	PI Sta 14+60.08
$\Delta = 25^{\circ}00'00.0''$ (RT)	$\Delta = 20^{\circ}00'00.0''$ (RT)
D = 14' 41" 28.4"	D = 4' 30" 54.1"
L = 170.17'	L = 442.96'
T = 86.46'	T = 223.76'
R = 390.00'	R = 1,269.00'
SE = SEE PLAN	SE = SEE PLAN

SHOULDER BERM GUTTER
SEE SHEET 2A-1 FOR DETAIL
-L- STA. 13+48.17 TO 13+61.69 (BEGIN APPROACH SLAB) RT

5/14/99

17-NOV-2015 11:40 UC:\P\o\B-5244\Ut_uoput.dgn