


8/23/99

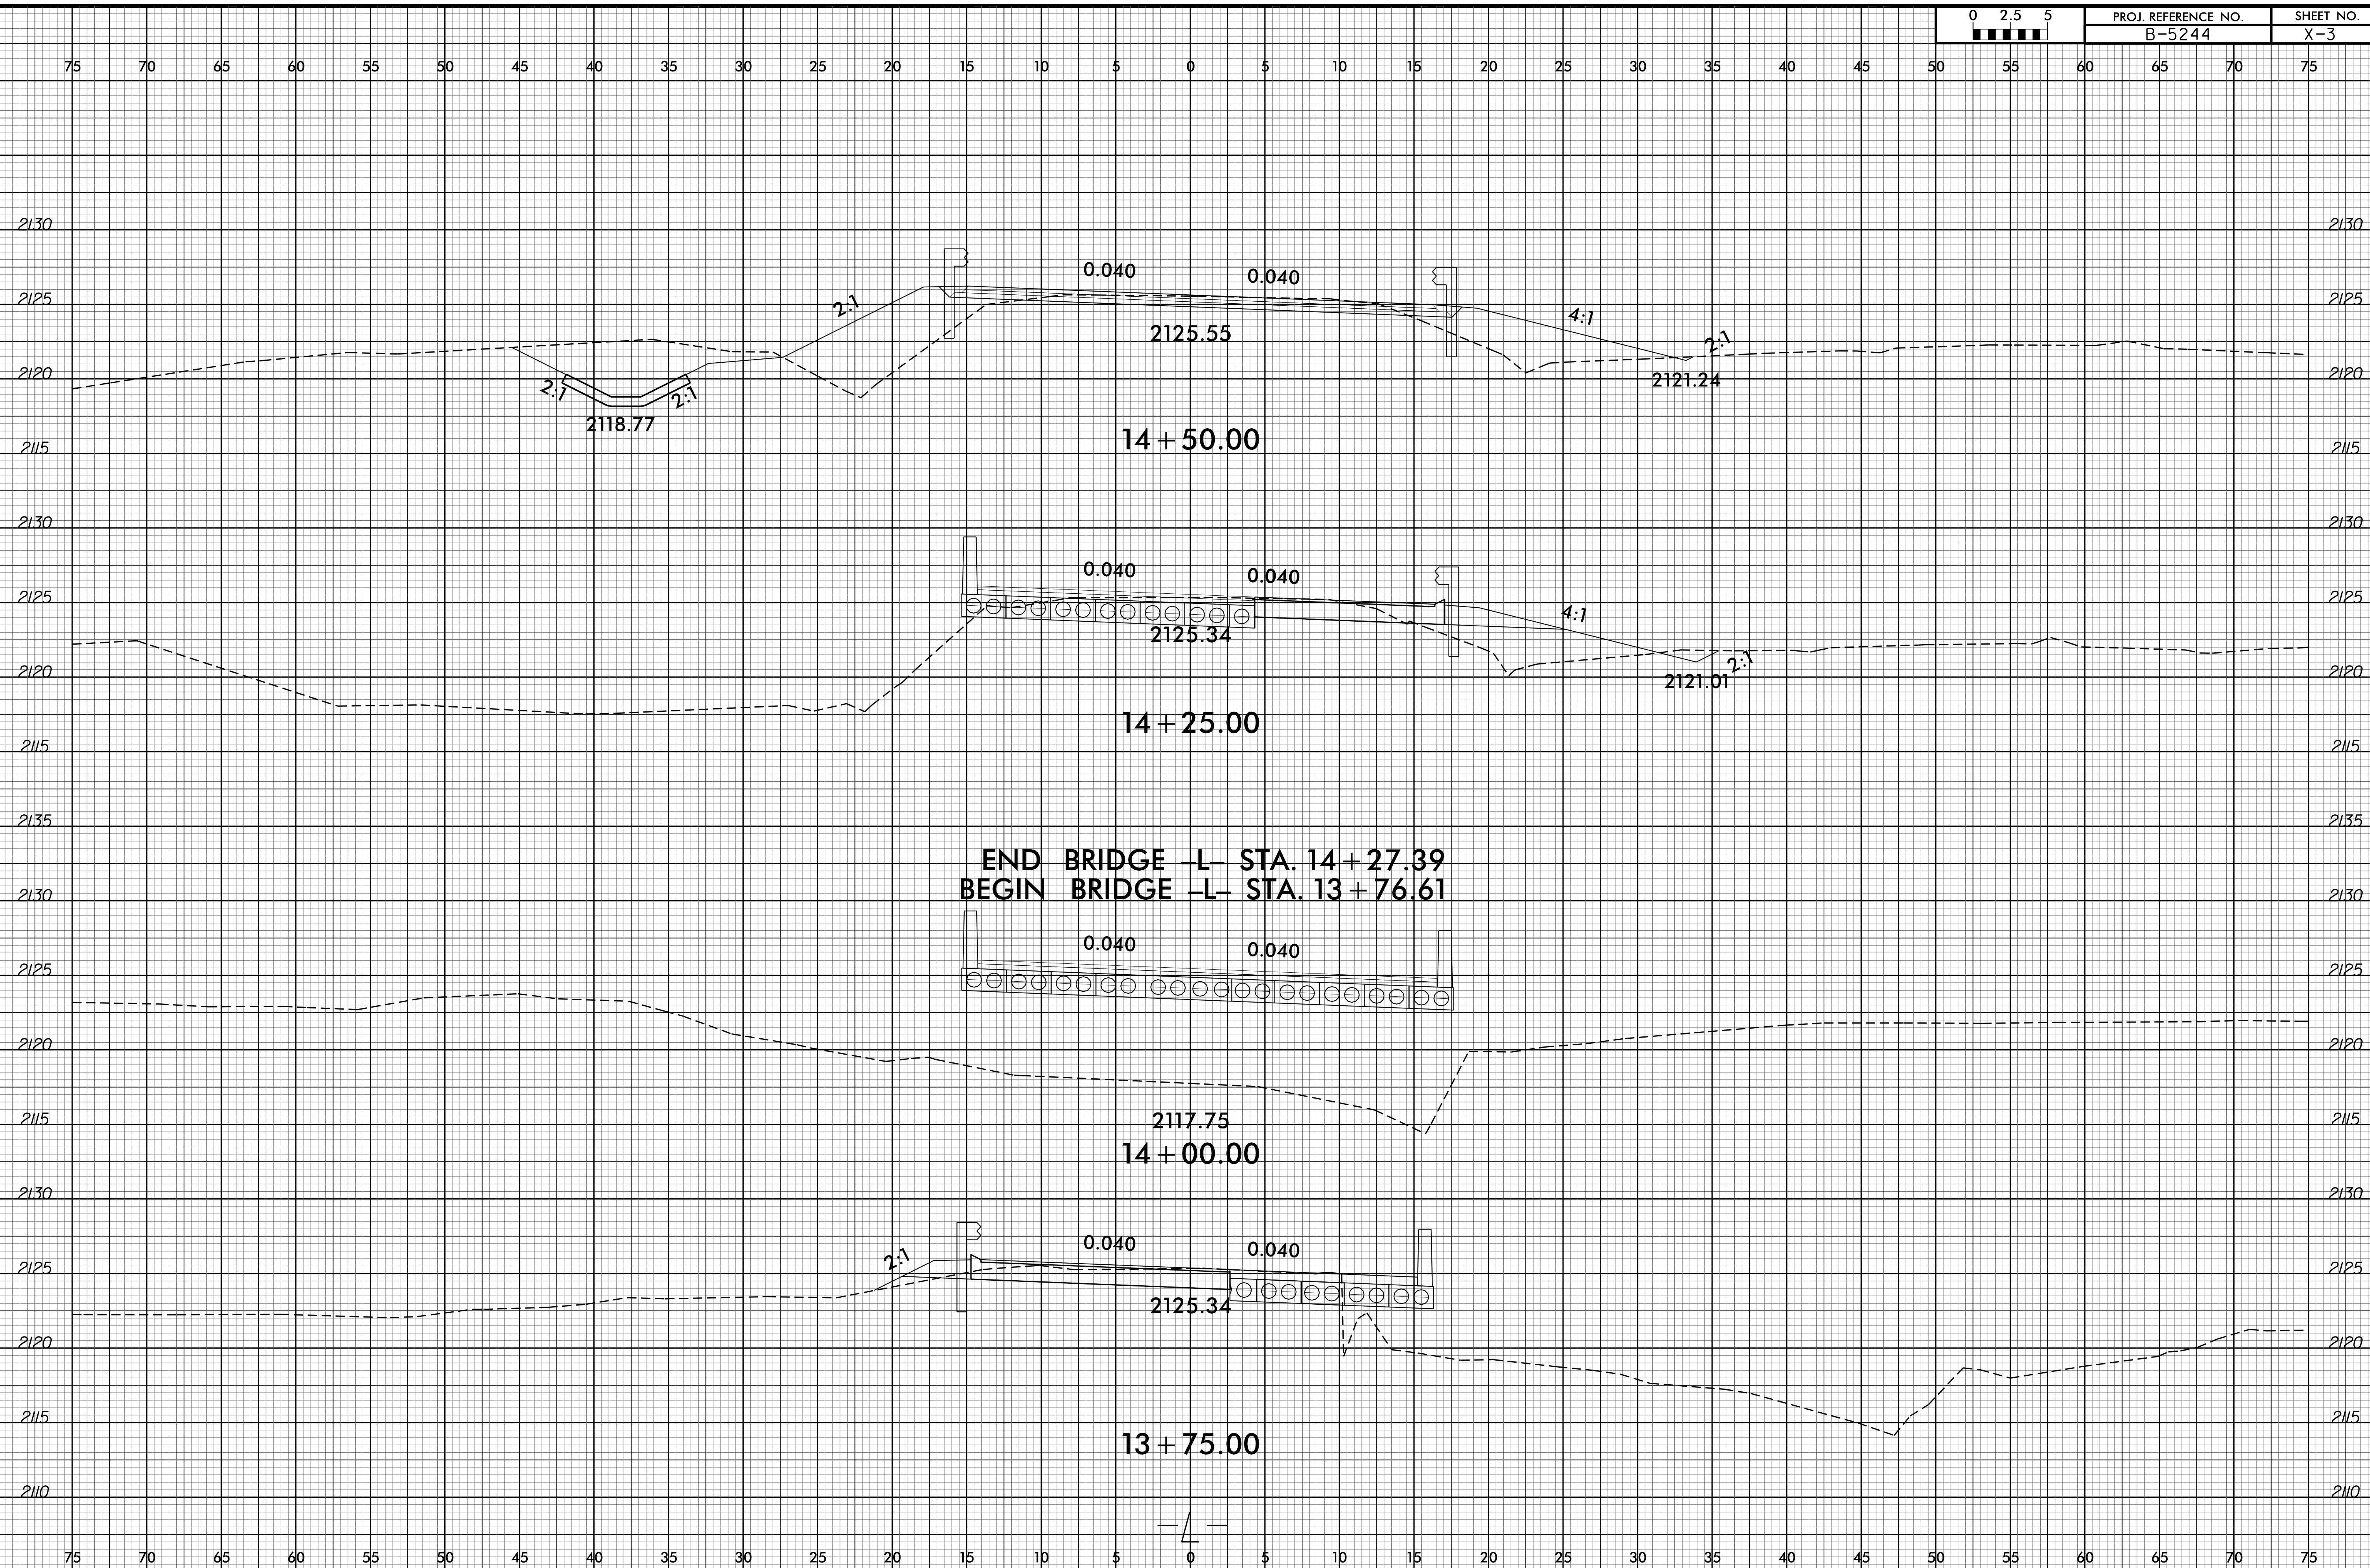

17-NOV-2015 15:04
P:\Roadway\Generator\B5244_Rdy_XPL_cnd.dgn
\$\$\$\$\$USER\$\$\$\$\$