

**This electronic collection of documents is provided  
for the convenience of the user  
and is Not a Certified Document –**

**The documents contained herein were originally issued  
and sealed by the individuals whose names and license  
numbers appear on each page, on the dates appearing  
with their signature on that page.**

**This file or an individual page  
shall not be considered a certified document.**


**CONTRACT: C203669**

**T.I.P.: B-5244**

**STATE OF NORTH CAROLINA**  
**DEPARTMENT OF TRANSPORTATION**

**SIGNING PLAN**  
**BUNCOMBE COUNTY**

**LOCATION: BRIDGE No. 363 OVER ROBINSON CREEK**  
**ON SR 3197**


PROJECT REFERENCE NO. <b>B-5244</b>	SHEET NO. <b>SIGN-1</b>
Designed by: APPROVED: <i>Ronald W. King</i> <small>0690TAR877CADC...</small>	
DATE: 10/26/2015	
SEAL 	

**SUMMARY OF QUANTITIES**

ITEM NO.		ITEM DESCRIPTION	QUANTITY	UNIT
DESC. NO.	SECT. NO.			
415500000	907	DISPOSAL OF SIGN SYSTEM, U-CHANNEL	8	EA.

**GENERAL NOTES**

- . SIGNS FURNISHED BY STATE
- . WHEN NOT STATIONED OR DIMENSIONED ON PLANS, ALL 'E' AND 'F' SIGNS SHALL BE FIELD LOCATED BY THE ENGINEER
- . ALL EXISTING SIGNS ON "U" CHANNEL POST WITHIN THE PROJECT LIMITS SHALL BE REMOVED AND DISPOSED OF UNLESS OTHERWISE NOTED ON PLANS.
- . SEE ROADWAY PLANS FOR GUARD/GUIDE RAIL DETAILS.

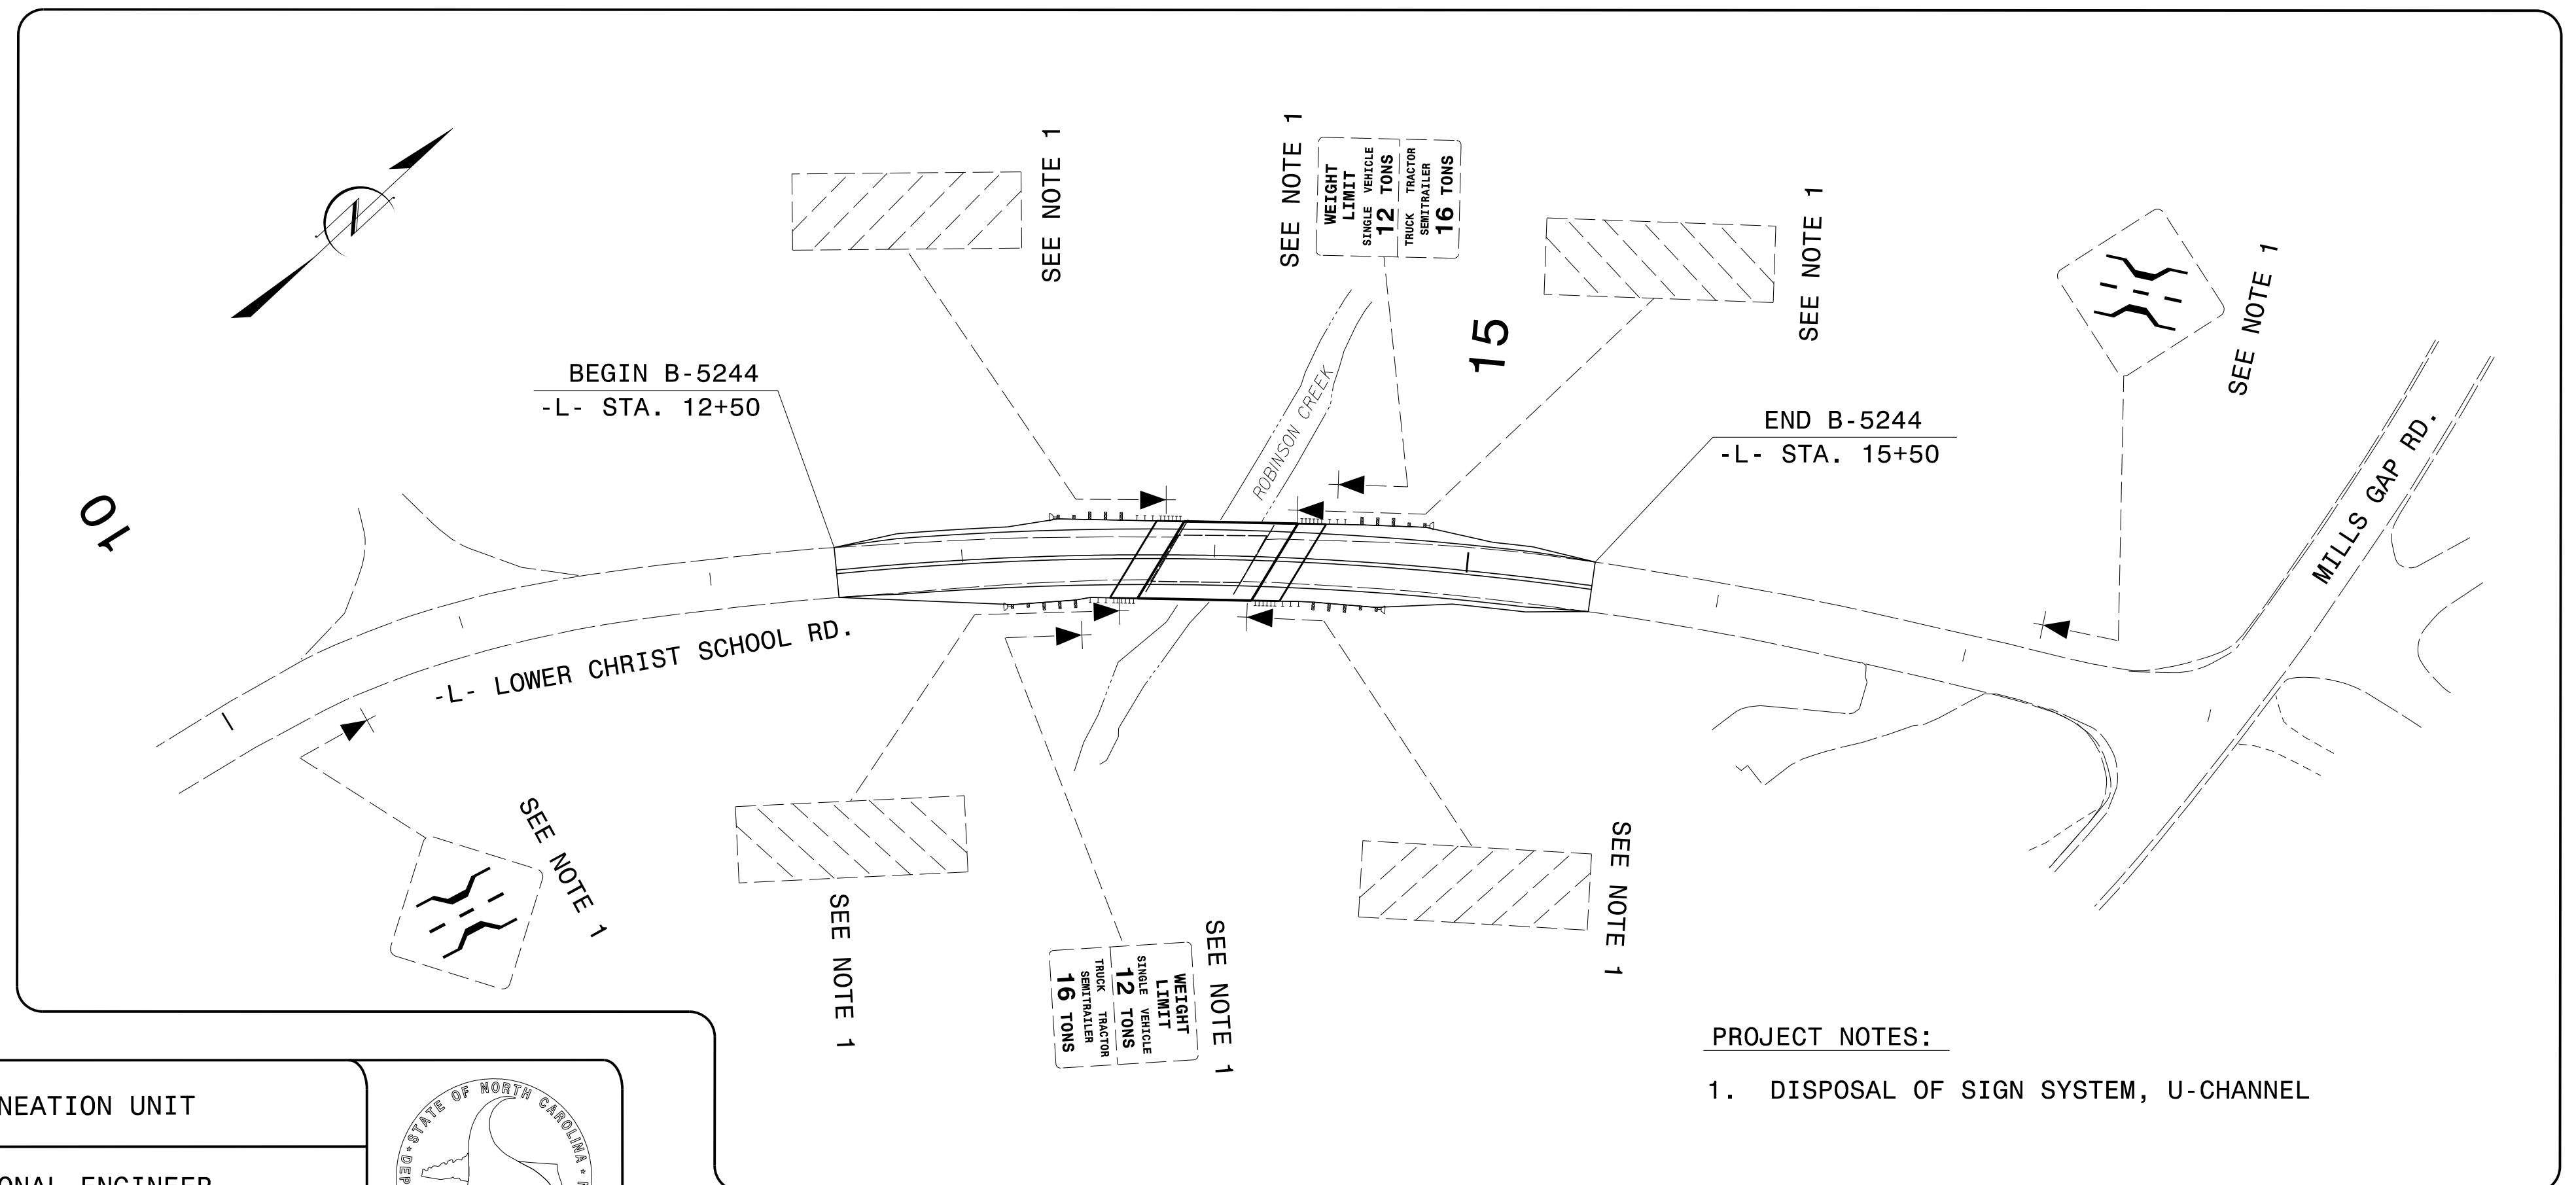

- PROJECT NOTES:**
1. DISPOSAL OF SIGN SYSTEM, U-CHANNEL

PLAN PREPARED BY: N.C.D.O.T. SIGNING AND DELINEATION UNIT

KELVIN L. JORDAN	SIGNING & DELINEATION REGIONAL ENGINEER
DERRICK H. BEARD	SIGNING & DELINEATION PROJECT DESIGN ENGINEER

