


STATE OF NORTH CAROLINA
DIVISION OF HIGHWAYS

TRANSPORTATION MANAGEMENT PLAN

COLUMBUS COUNTY

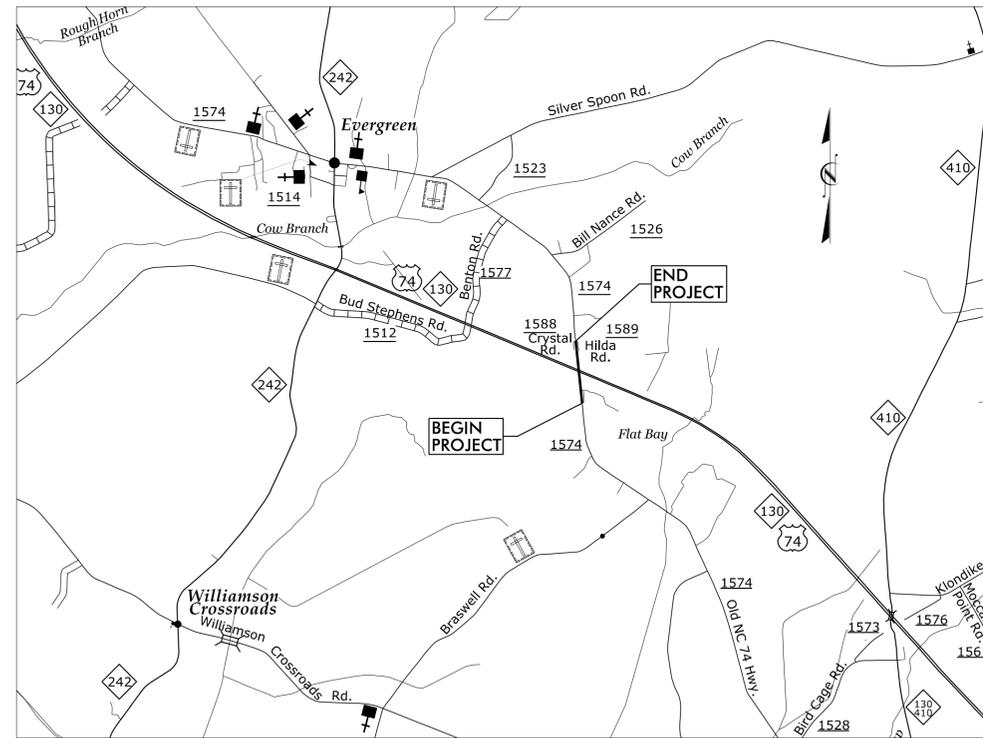

VICINITY MAP

INDEX OF SHEETS

SHEET NO.	TITLE
TMP-1	TITLE SHEET, VICINITY MAP AND INDEX OF SHEETS
TMP-1A	LIST OF APPLICABLE ROADWAY STANDARD DRAWINGS, AND LEGEND
TMP-1B THRU TMP-1D	TRANSPORTATION OPERATIONS PLAN: (GENERAL NOTES AND LOCAL NOTES)
TMP-2 & TMP-2A	DETOUR ROUTING PLANS
TMP-3	TEMPORARY TRAFFIC CONTROL PHASING
TMP-4 THRU TMP-7	TEMPORARY TRAFFIC CONTROL PHASE I DETAILS

SHEET NO.
TMP-1

W-5518

TIP PROJECT:

1/13/2016 \\v\h\p\proj\raleigh\383659.02_Mulkey_T02_W-5518\cod\ve\plan\set\Traffic\TrafficControl\W-5518_tc_tmp_01.dgn User: MThigpen



N.C.D.O.T. WORK ZONE TRAFFIC CONTROL
1561 MAIL SERVICE CENTER (MSC) RALEIGH, NC 27699-1561
750 N. GREENFIELD PARKWAY, GARNER, NC 27529 (DELIVERY)
PHONE: (919) 773-2800 FAX: (919) 771-2745

J. S. BOURNE, P.E. STATE TRAFFIC MANAGEMENT ENGINEER
STEVE KITE, P.E. TRAFFIC CONTROL PROJECT ENGINEER
DON PARKER TRAFFIC CONTROL PROJECT DESIGN ENGINEER
SHEENA GREEN TRAFFIC CONTROL DESIGN ENGINEER



JOSEPH LEWIS, PE
TRAFFIC CONTROL
PROJECT ENGINEER

A. MATTHEW THIGPEN, PE
TRAFFIC CONTROL
PROJECT DESIGN ENGINEER

APPROVED: A. Matthew Thigpen
DATE: 1/14/2016

SEAL