


PROJECT REFERENCE NO. <i>W-5518</i>	SHEET NO. <i>SIGN-1</i>
APPROVED: <i>A. Matthew Thigpen</i> <small>DocuSigned by: A. Matthew Thigpen 81E891197B804E8...</small>	
DATE: 1/14/2016	
SEAL	
	

**STATE OF NORTH CAROLINA
DEPARTMENT OF TRANSPORTATION**

**SIGNING PLAN
COLUMBUS COUNTY**

LOCATION: CONSTRUCT OVERPASS OF SR 1574 (OLD US 74) OVER US 74

T.I.P.: W-5518

ROADWAY STANDARD DRAWING

THE FOLLOWING ROADWAY STANDARDS AS APPEAR IN "ROADWAY STANDARD DRAWINGS" - PROJECT SERVICES UNIT - N.C. DEPARTMENT OF TRANSPORTATION - RALEIGH, N.C., DATED JANUARY 2012 ARE APPLICABLE TO THIS PROJECT AND BY REFERENCE HEREBY ARE CONSIDERED A PART OF THESE PLANS:

STD. NO.	TITLE
904.10	ORIENTATION OF GROUND MOUNTED SIGNS
904.50	MOUNTING OF TYPE 'D', 'E' AND 'F' SIGNS ON 'U' CHANNEL POSTS

PROJECT NOTES

- DISPOSAL OF SIGN SYSTEM, U CHANNEL

GENERAL NOTES

- SIGNS FURNISHED BY STATE
- IF REMOVAL OR RELOCATION OF SIGNS ON PRIVATE STREET (NON-STATE MAINTAINED) IS REQUIRED DUE TO CONSTRUCTION, THE CONTRACTOR SHALL INFORM THE ENGINEER. THE WORK WILL BE COMPLETED BY OTHERS.
- SIGNING PLANS DO NOT INCLUDE TEMPORARY CONSTRUCTION SIGNING OR PAVEMENT MARKINGS. SEE TRAFFIC CONTROL PLANS.
- WHEN NOT STATIONED OR DIMENSIONED ON PLANS, ALL 'E' AND 'F' SIGNS SHALL BE FIELD LOCATED BY THE ENGINEER
- ALL EXISTING SIGNS ON "U" CHANNEL POST WITHIN THE PROJECT LIMITS SHALL BE REMOVED AND DISPOSED OF UNLESS OTHERWISE NOTED ON PLANS.
- WHEN EXISTING SIGNS ARE REMOVED AND INSTALLED ON NEW SUPPORTS, THE RE-ERECTION SHALL IMMEDIATELY FOLLOW THE REMOVAL.
- THE BACKGROUND FOR TYPE E & F SIGNS SHALL BE TYPE C REFLECTIVE SHEETING.
- SEE ROADWAY PLANS FOR GUARD/GUIDE RAIL DETAILS.

SUMMARY OF QUANTITIES

ITEM NO.		ITEM DESCRIPTION	QUANTITY	UNIT
DESC. NO.	SECT. NO.			
4072000000	903	SUPPORTS, 3 LB STEEL U-CHANNEL	335	L.F.
4102000000	904	SIGN ERECTION, TYPE E	11	EA.
4155000000	907	DISPOSAL OF SIGN SYSTEM, U-CHANNEL	32	EA.


INDEX

SHEET NO.	DESCRIPTION
SIGN-1	TITLE SHEET
SIGN-2	E SHEET
SIGN-3-9	SIGNING PLAN SHEETS

CONTRACT:

PLAN REVIEWED BY: N.C.D.O.T. SIGNING AND DELINEATION UNIT

Ayman Alqudwah, PE, CPM SIGNING & DELINEATION REGIONAL ENGINEER
Basir Rashid SIGNING & DELINEATION PROJECT DESIGN ENGINEER

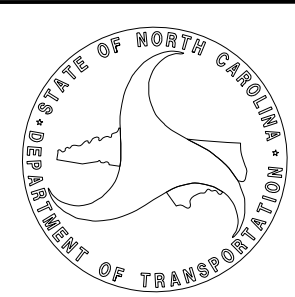

PLAN PREPARED BY: **VHB Engineering NC, P.C.**

Joseph Lewis, PE PROJECT ENGINEER
A. Matthew Thigpen, PE PROJECT DESIGN ENGINEER



4000 WestChase Boulevard Suite 530
Raleigh, NC 27607
NC License No. C-3705