

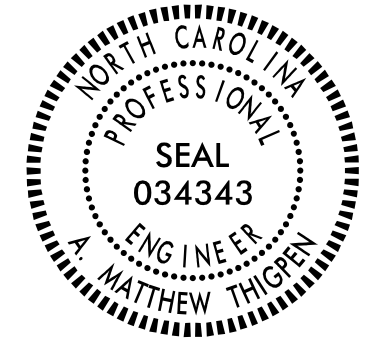


PROJECT REFERENCE NO. W-5518	SHEET NO. SIGN-9
APPROVED: <i>d. Matthew Thigpen</i> <small>DocuSigned by: d. Matthew Thigpen 61E891197B804E8</small>	
DATE: 1/14/2016	
SEAL	

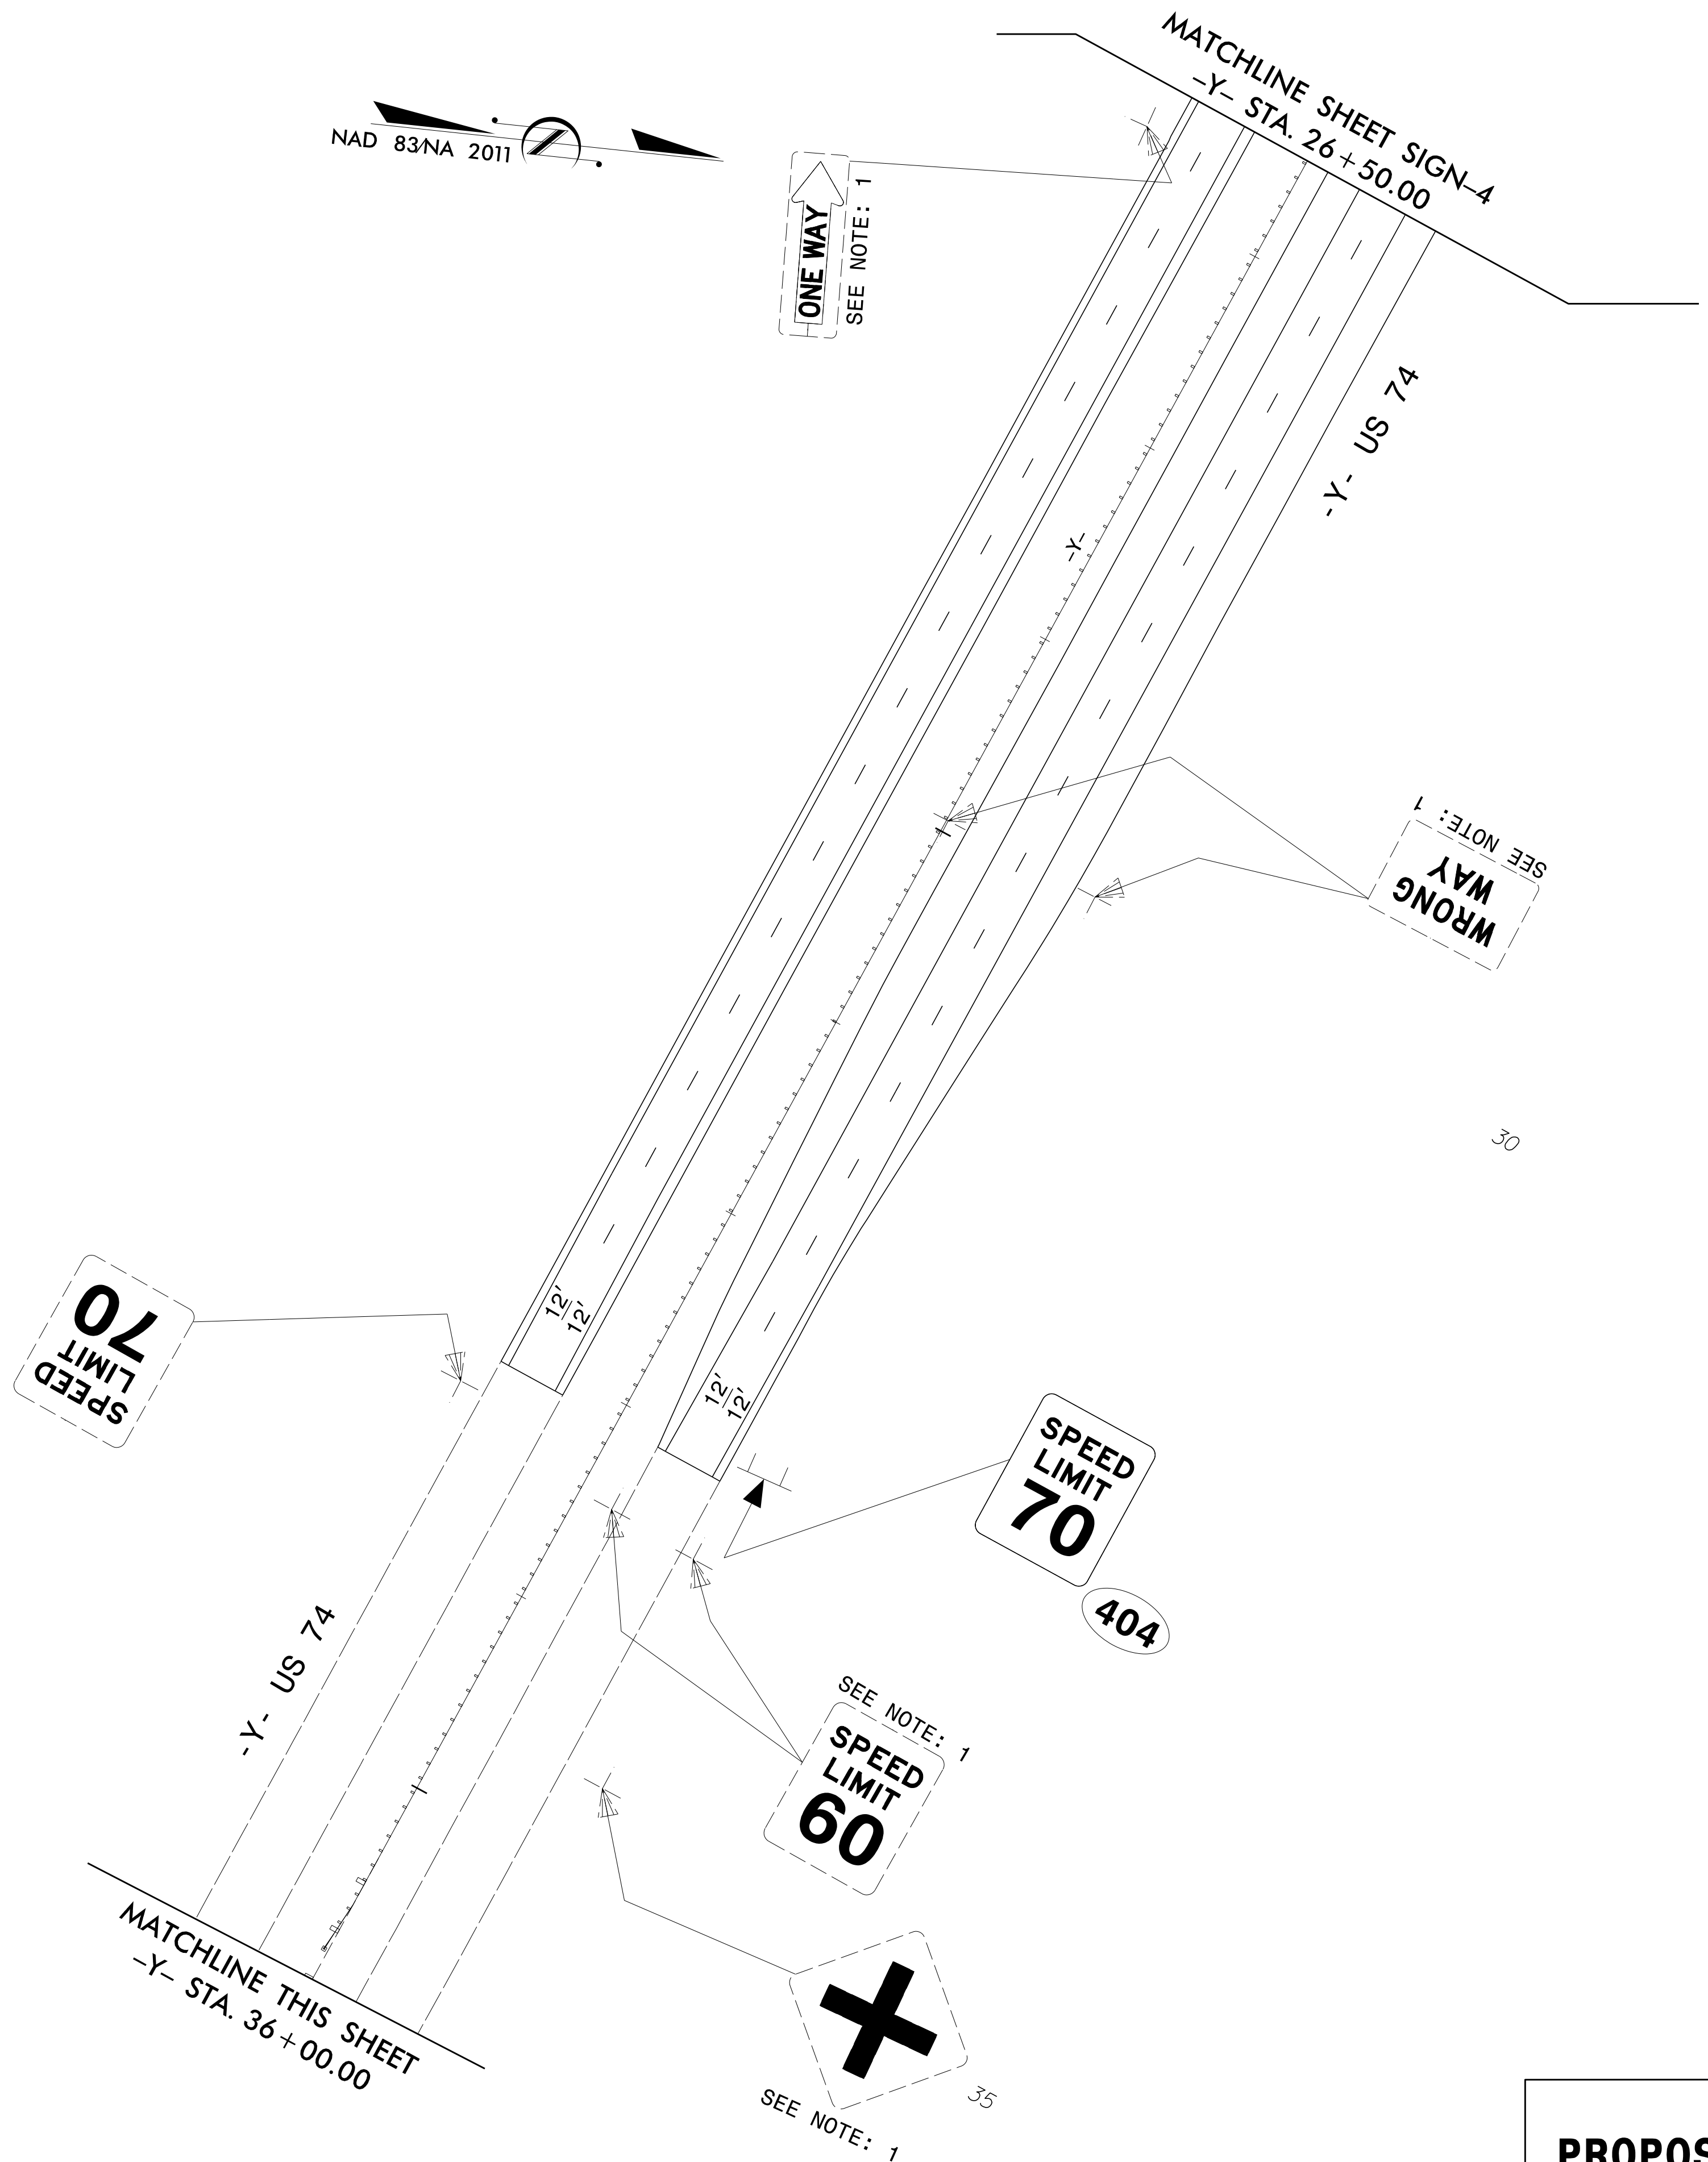

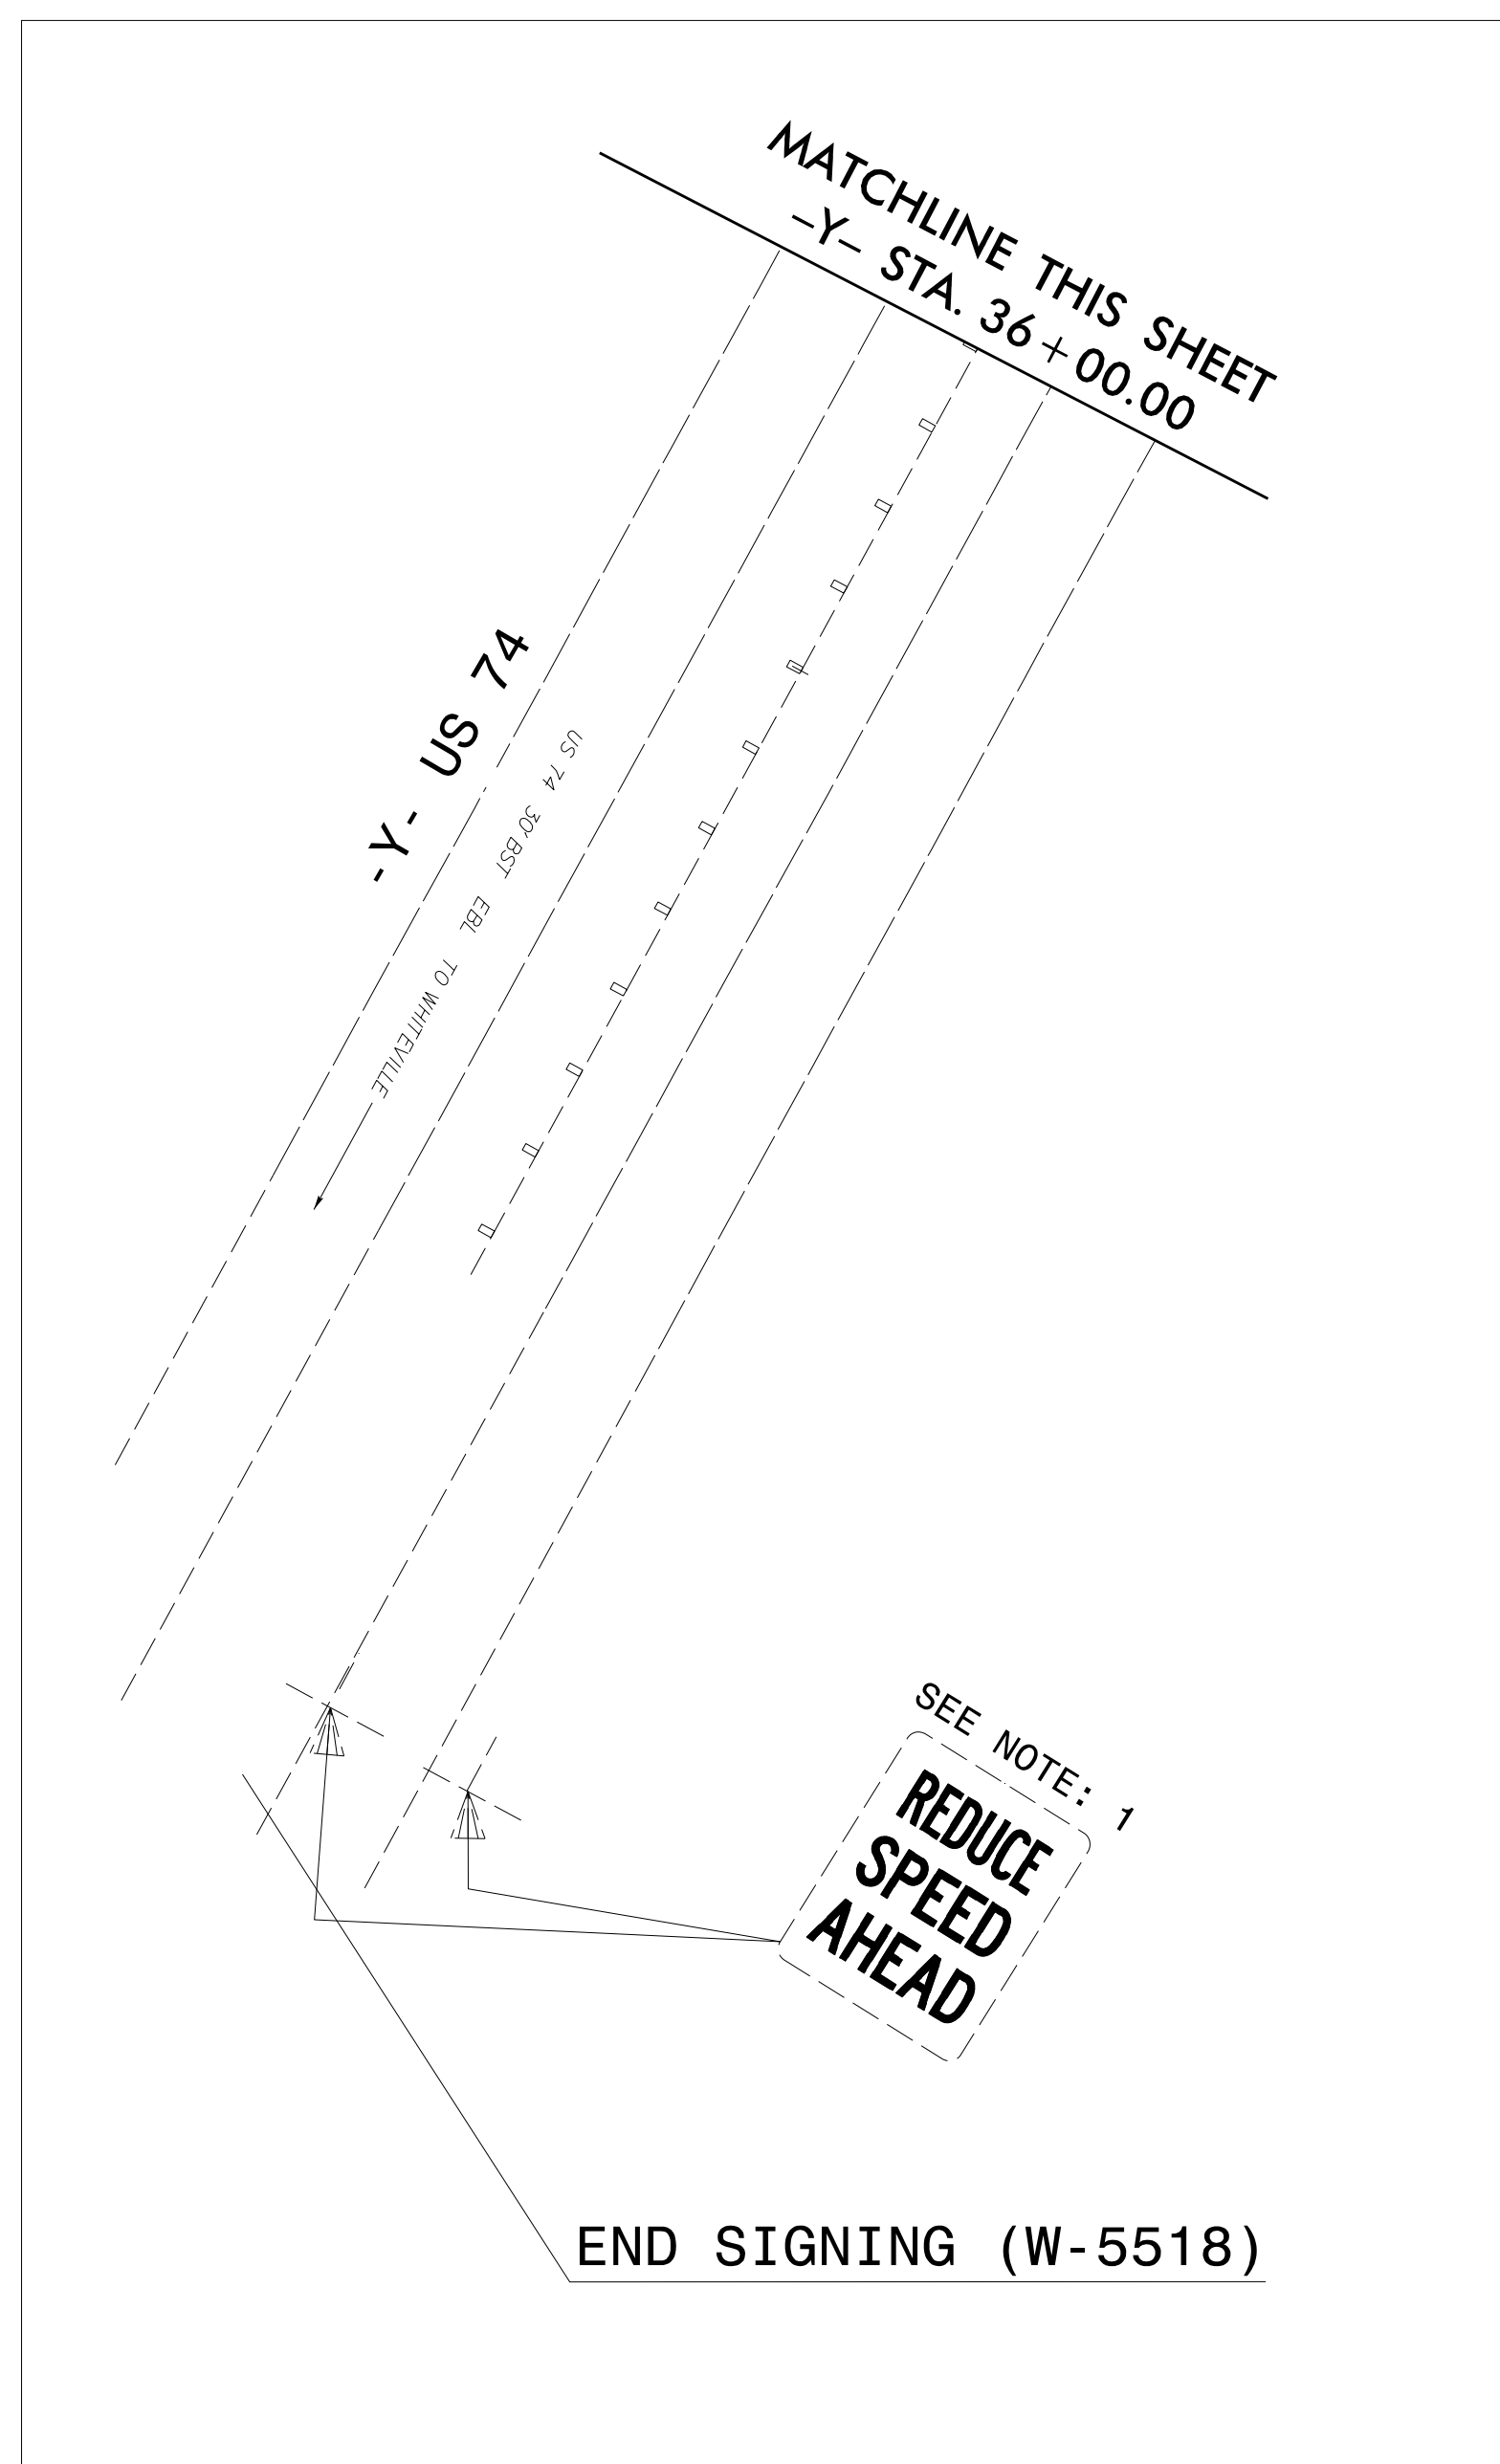

**PROPOSED & EXISTING SIGNS**

1/13/2016  
 C:\Users\mthigpen\OneDrive\Documents\Projects\W-5518\Drawings\Traffic\Signing\W5518\_sgn\_psh08.dgn  
 User: mthigpen