

SPAN A

SPAN B

PLAN OF PARAPET

ALL DIMENSIONS ARE MEASURED ALONG
OUTSIDE FACE OF PARAPET


PROJECT NO. W-5518
COLUMBUS COUNTY
 STATION: 24+06.36 -L- POT

SHEET 1 OF 2

STATE OF NORTH CAROLINA
 DEPARTMENT OF TRANSPORTATION
 RALEIGH
 SUPERSTRUCTURE
 1'-2" x 2'-6"
 CONCRETE PARAPET
 AND END POST

REVISIONS						SHEET NO.
NO.	BY:	DATE:	NO.	BY:	DATE:	S-15
1			3			TOTAL SHEETS
2			4			33

DRAWN BY : W. B. ALLEN DATE : 1/15
 CHECKED BY : Z. H. BROWN DATE : 6/15
 DESIGN ENGINEER OF RECORD: L. K. AUSTIN DATE : 8/15

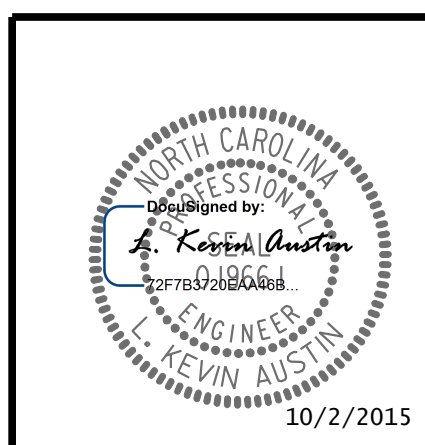

10/2/2015 4:49:53 PM R:\Structures\W5518\SMU_PP_01.dgn