



DRAINAGE & GUTTER DETAILS

DROP INLET DETAIL

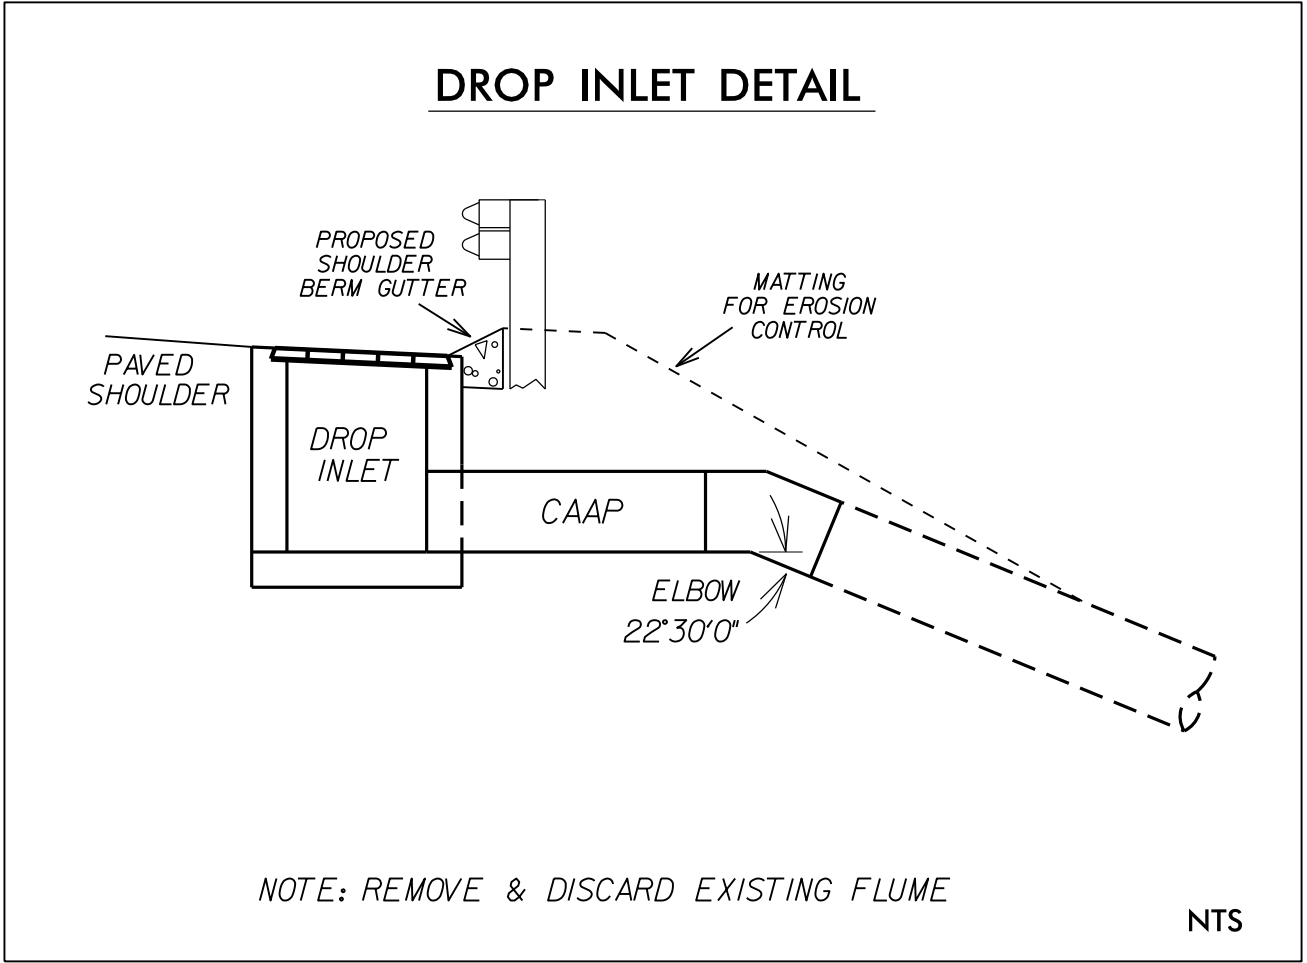

SHOULDER BERM GUTTER DETAIL

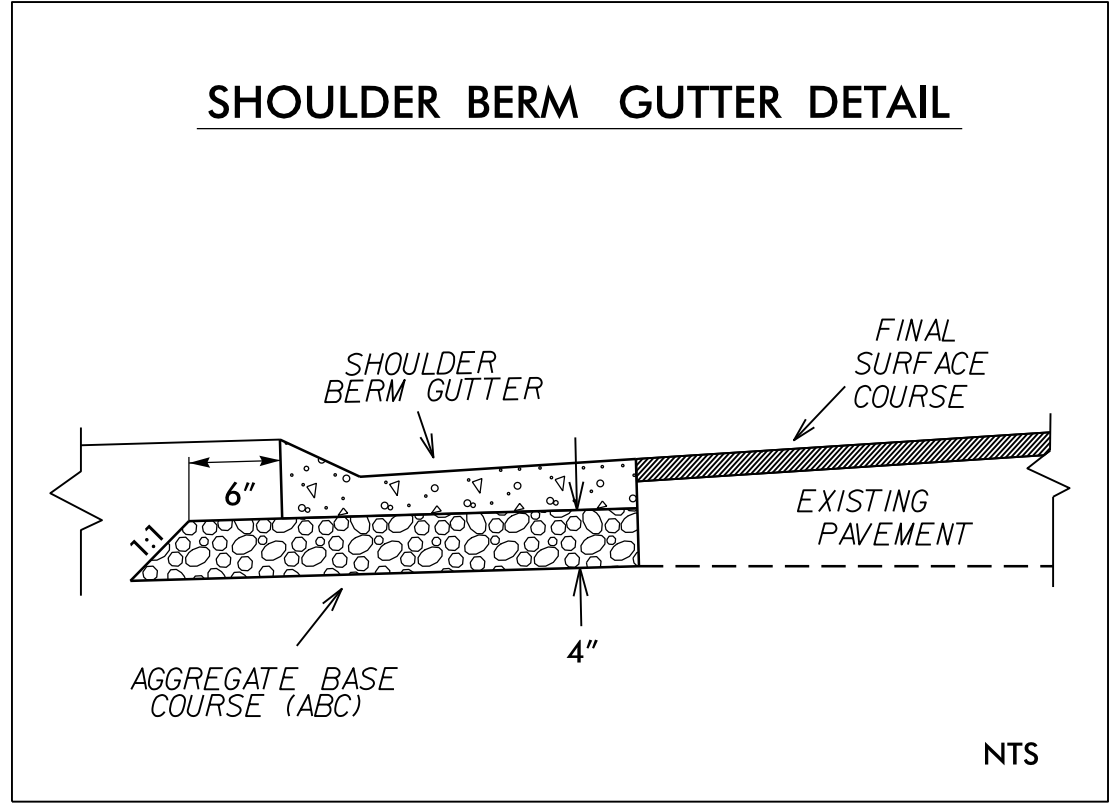

REVISIONS

10-NOV-2016 (6:21)
 S:\Division\Resurfacing\Interstate_Rehab\2016\I-40_Resurfacing_I-5722\I-40_Rdy_fup.dgn
 \$\$\$SUSPENSE\$\$\$