
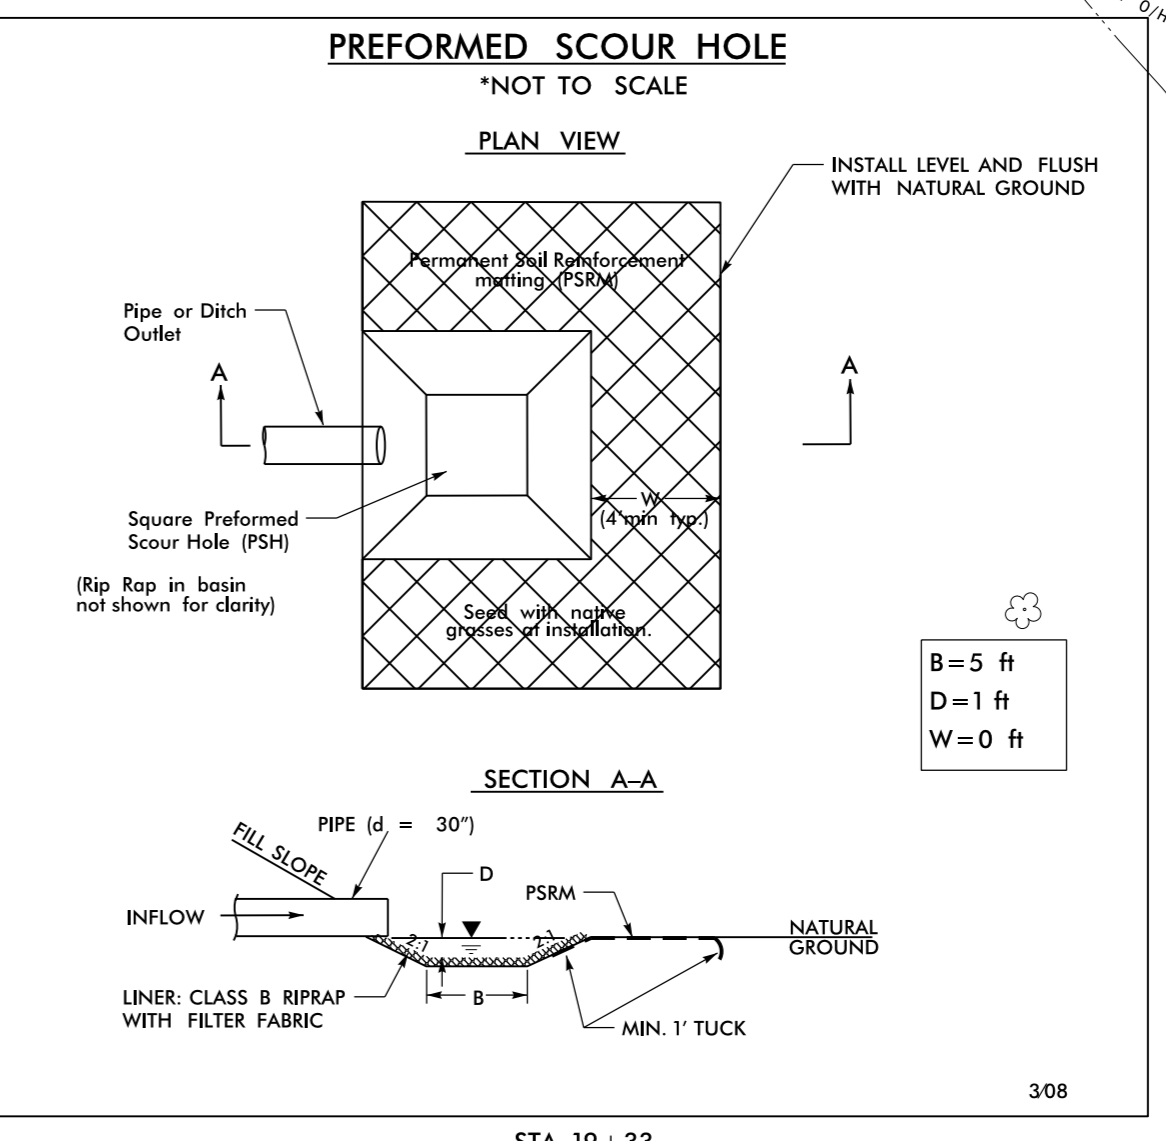
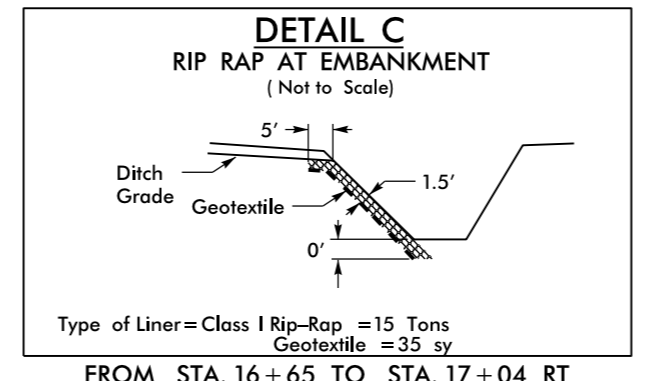
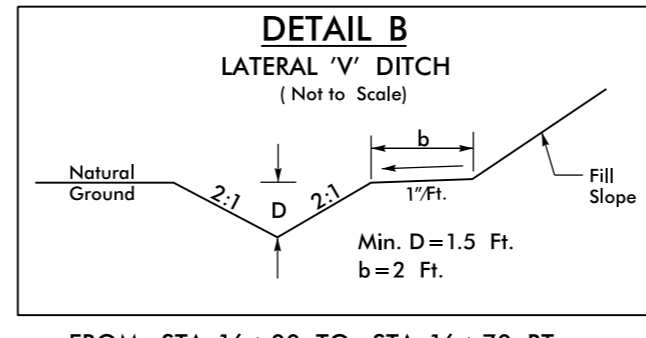
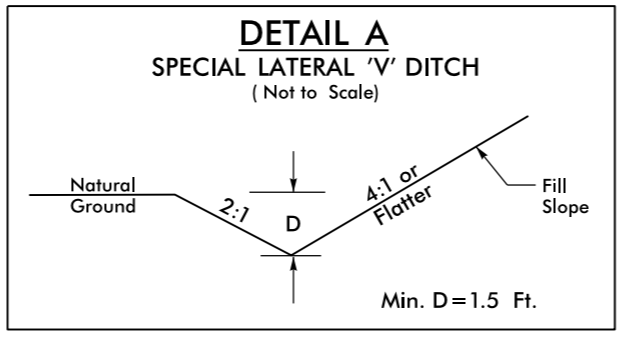


UTILITIES BY OTHERS

NOTE:
ALL PROPOSED UTILITY WORK SHOWN ON THIS SHEET WILL BE DONE BY OTHERS. NO PAYMENT WILL BE MADE TO THE CONTRACTOR FOR PROPOSED UTILITY WORK SHOWN ON THIS SHEET.

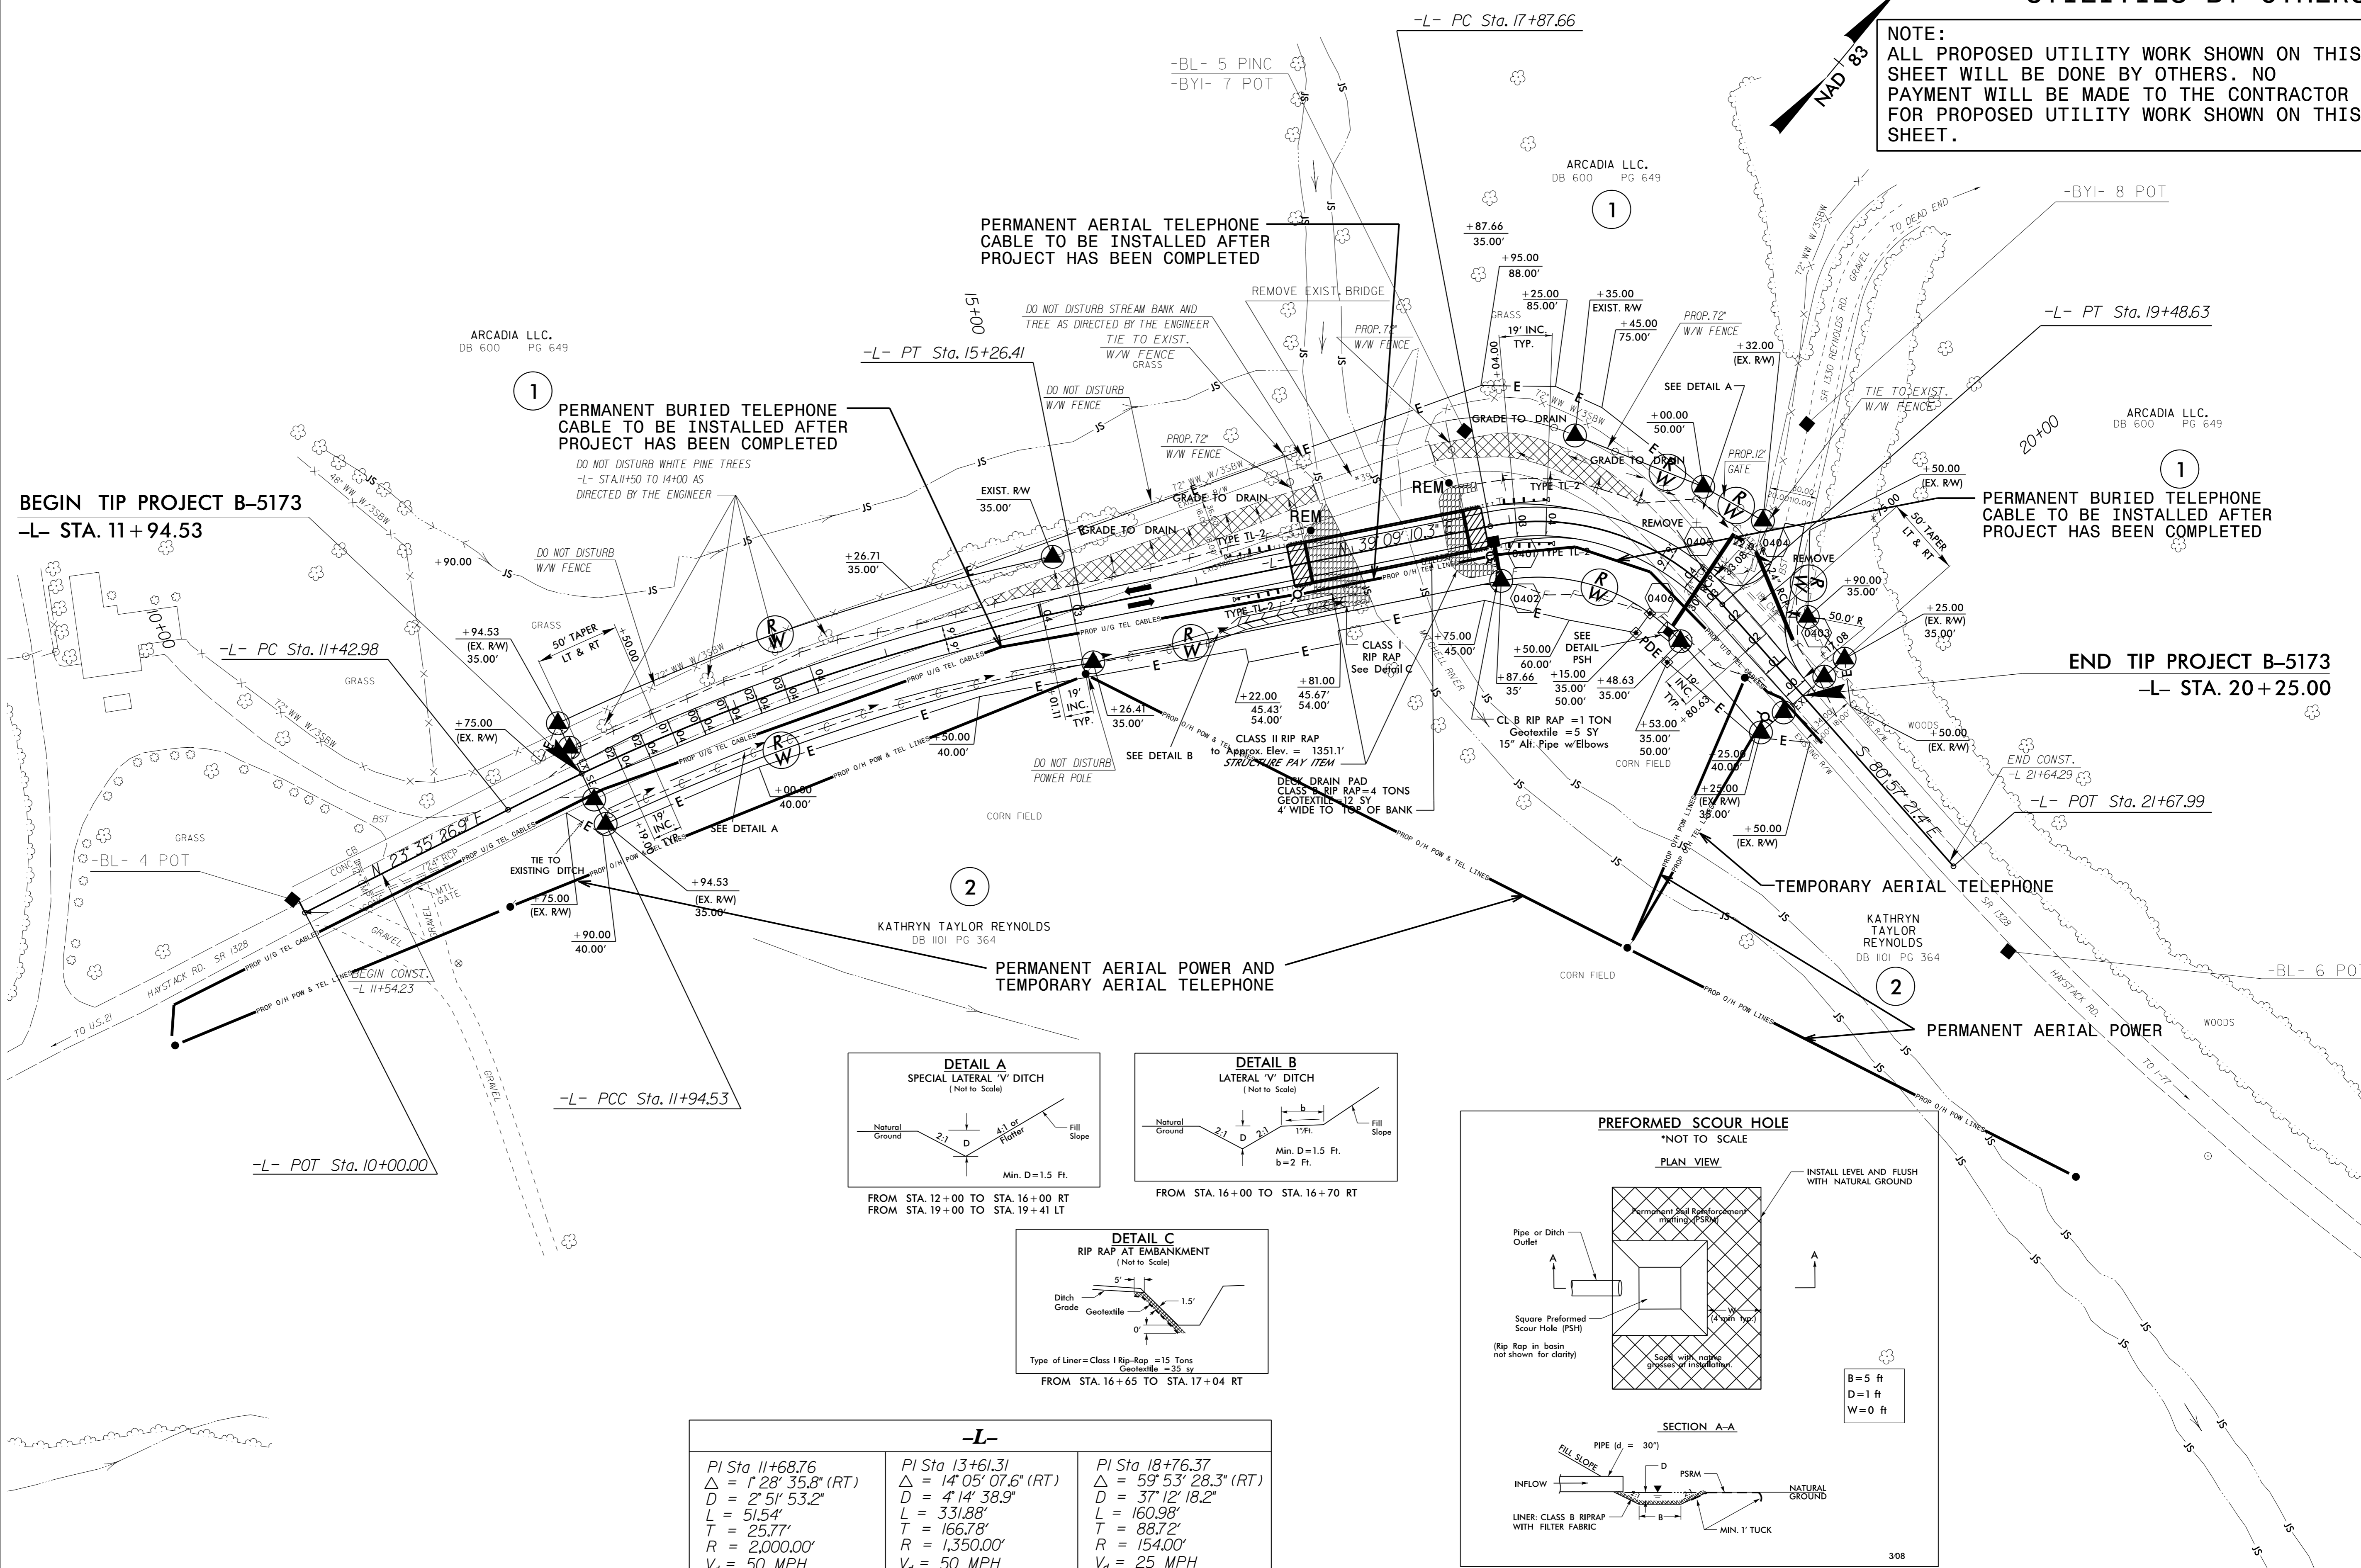

-L-		
PI Sta 11+68.76	PI Sta 13+61.31	PI Sta 18+76.37
$\Delta = 1' 28' 35.8''$ (RT)	$\Delta = 14' 05' 07.6''$ (RT)	$\Delta = 59' 53' 28.3''$ (RT)
$L = 2' 51' 53.2''$	$L = 4' 14' 38.9''$	$L = 37' 12' 18.2''$
$T = 51.54'$	$T = 331.88'$	$T = 160.98'$
$R = 25.77'$	$R = 166.78'$	$R = 88.72'$
$R = 2,000.00'$	$R = 1,350.00'$	$R = 154.00'$
$V_d = 50$ MPH	$V_d = 50$ MPH	$V_d = 25$ MPH

5/14/99
II-SEP-2015 14:23
C:\Users\jgibson\Documents\Projects\B-5173\ut_rdy4_0002.psh.dgn