


8/23/99

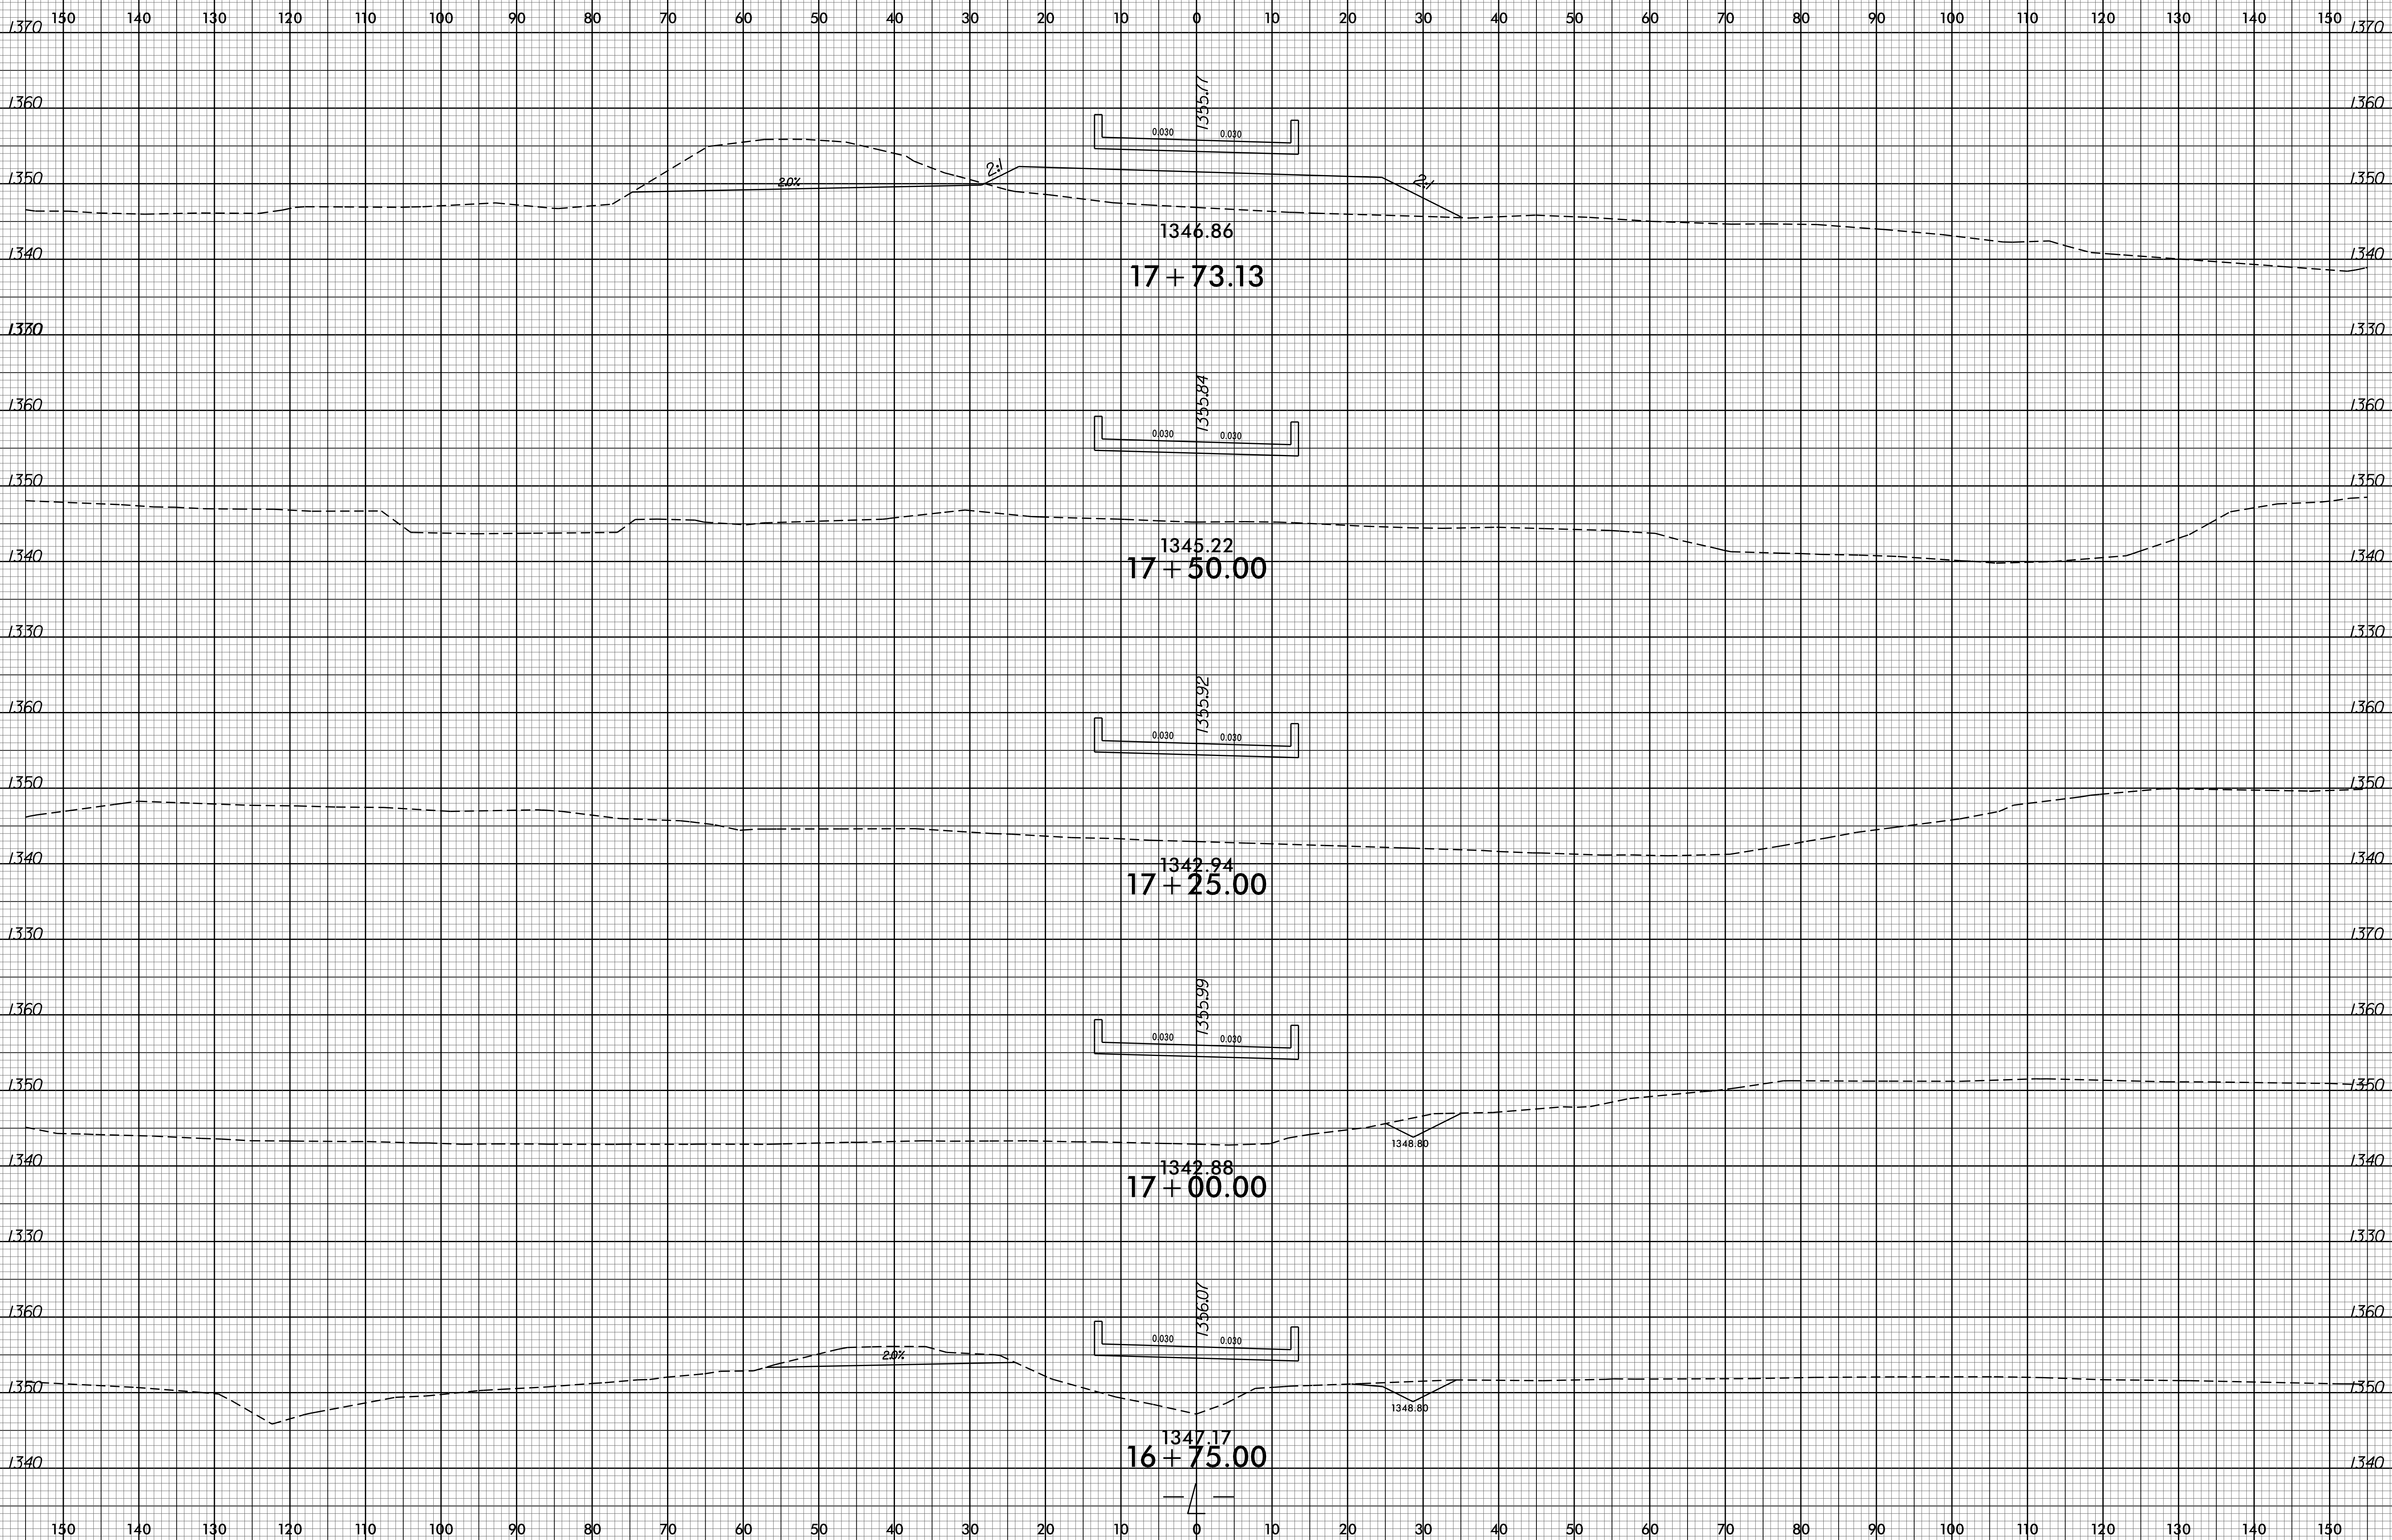

04-JAN-2016 11:33  
F:\P06\gma\XSC\B-5173\_Refj\_xpl.dgn  
\$\$\$USERNAME\$\$\$