

**This electronic collection of documents is provided
for the convenience of the user
and is Not a Certified Document –**

**The documents contained herein were originally issued
and sealed by the individuals whose names and license
numbers appear on each page, on the dates appearing
with their signature on that page.**

**This file or an individual page
shall not be considered a certified document.**



T.I.P. NO.	SHEET NO.
B-5173	UO-1

STATE OF NORTH CAROLINA
DIVISION OF HIGHWAYS

**UTILITIES BY OTHERS PLANS
SURRY COUNTY**



**LOCATION: BRIDGE NO. 39 ON SR 1328 (HAYSTACK RD)
OVER MITCHELL RIVER**

TYPE OF WORK: UTILITIES BY OTHERS

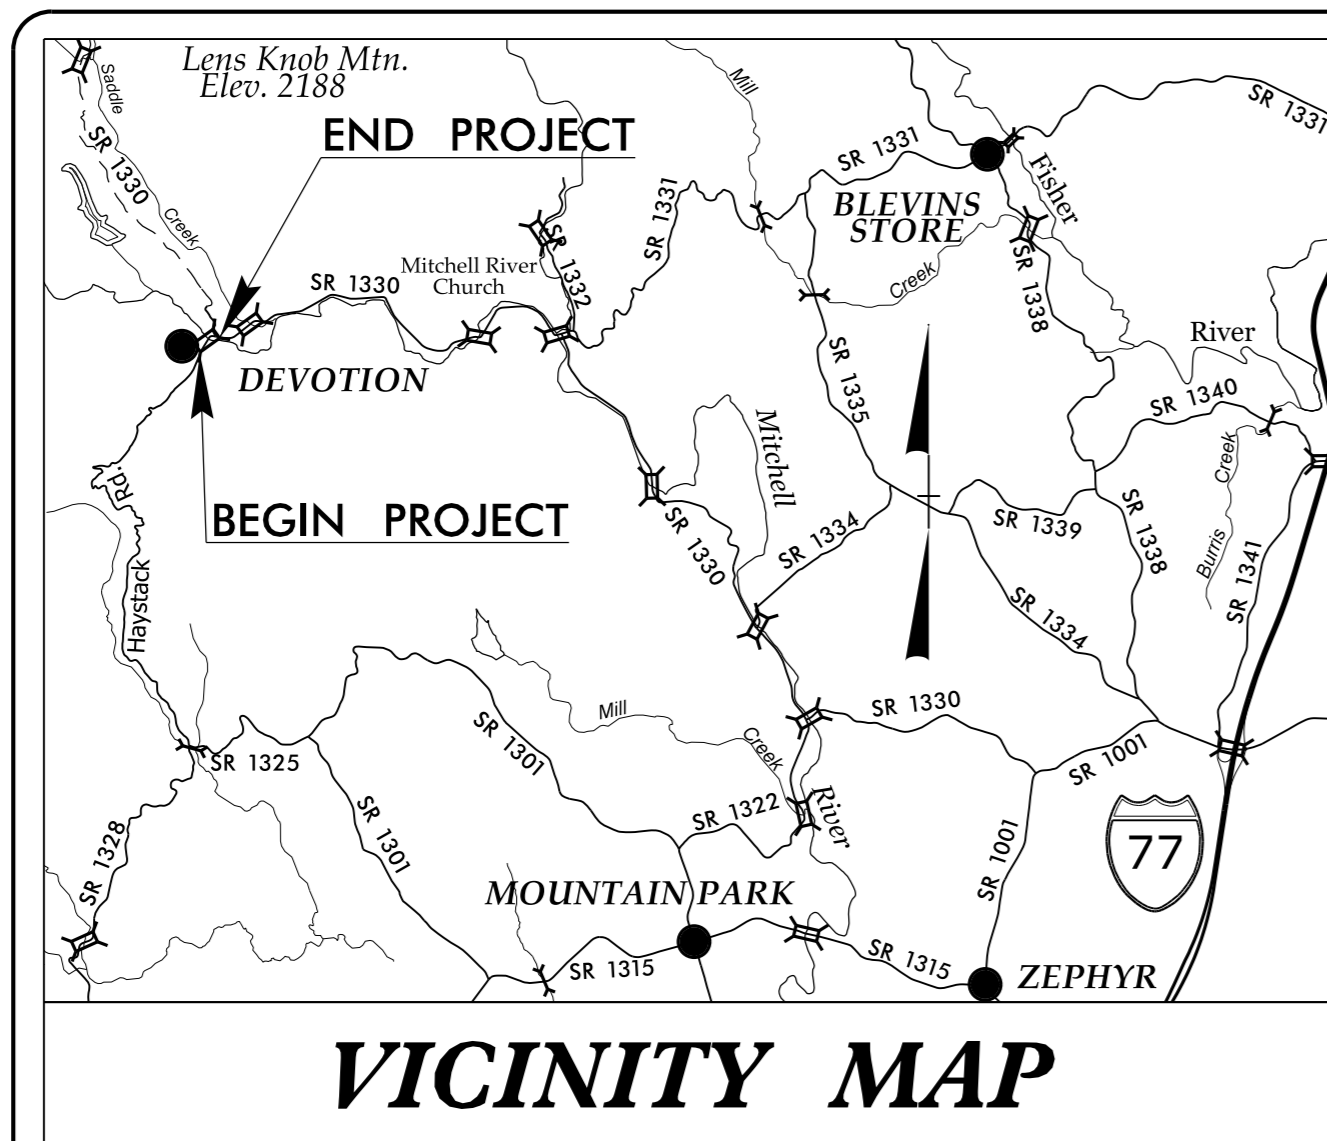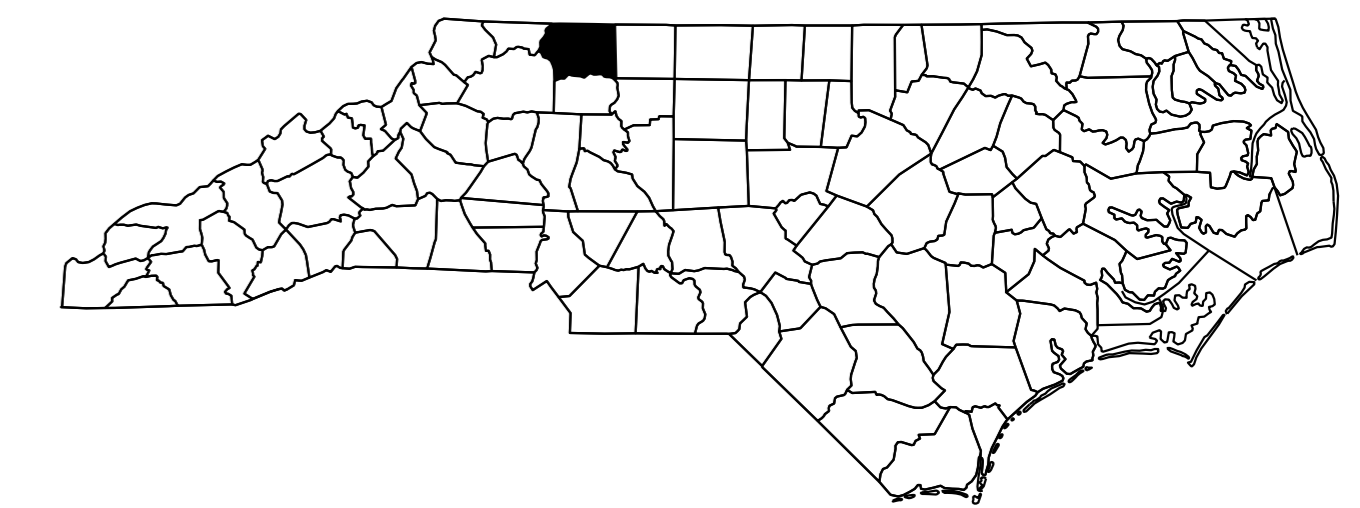

VICINITY MAP

TIP PROJECT: B-5173

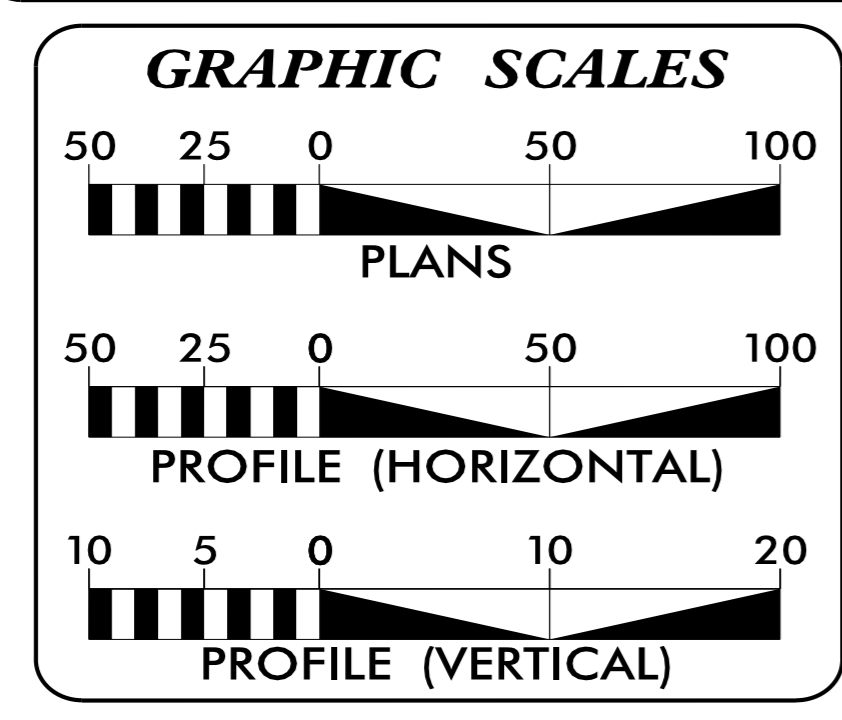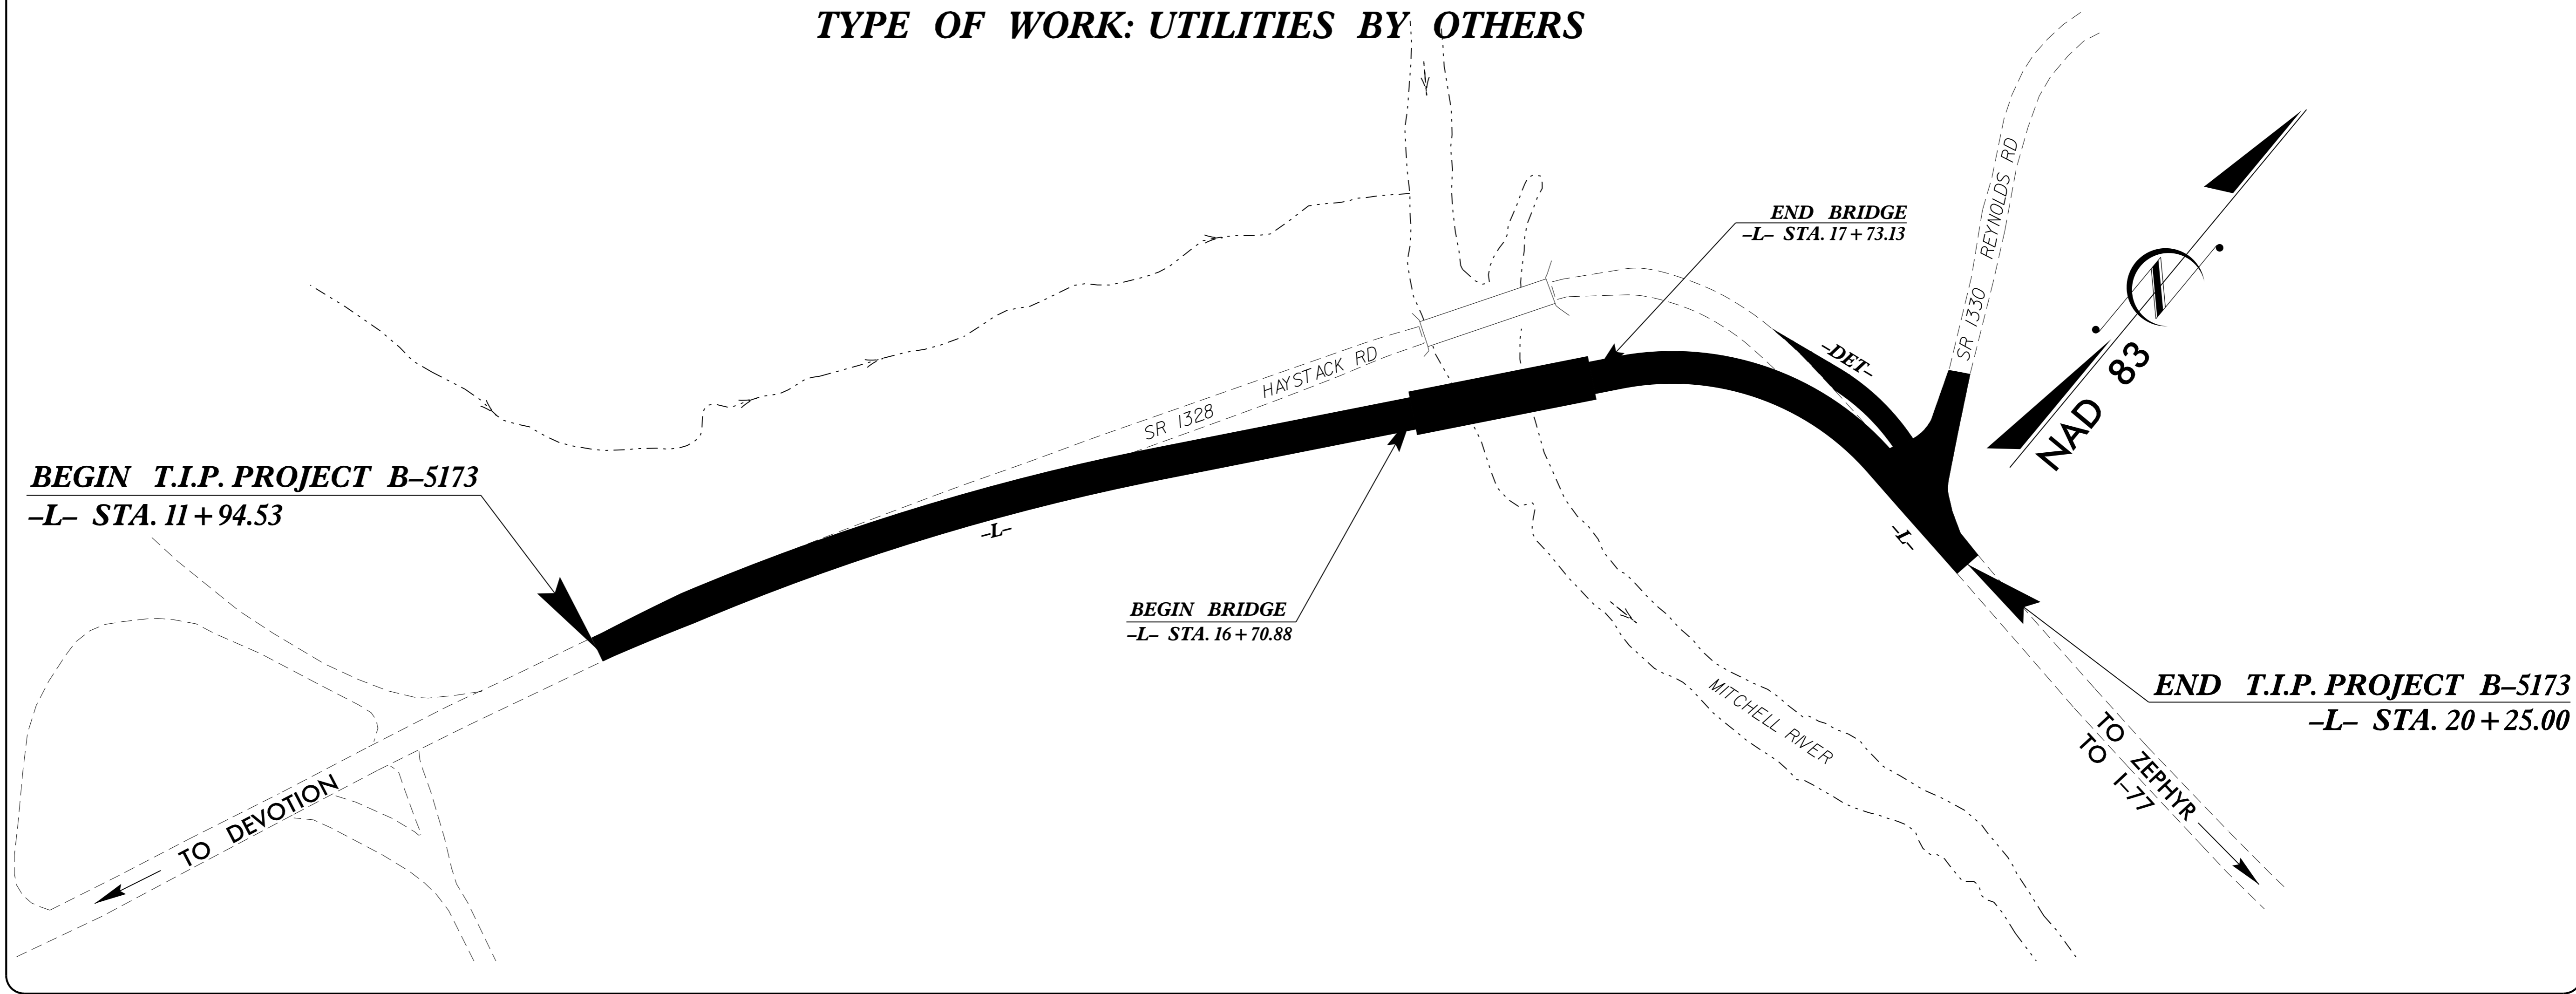

INDEX OF SHEETS

SHEET NO.	DESCRIPTION
UO-1	TITLE SHEET
UO-2	UTILITY BY OTHERS PLAN SHEET

UTILITY OWNERS ON PROJECT

- (A) SURRY-YADKIN EMC - POWER
- (B) SURRY TELEPHONE MEMBERSHIP CORPORATION

PREPARED IN THE OFFICE OF:
**DIVISION OF HIGHWAYS
UTILITIES UNIT
UTILITIES ENGINEERING**






1555 MAIL SERVICES CENTER
RALEIGH, NC 27699-1555
PHONE (919) 707-6690
FAX (919) 250-4151

Roger Worthington, P.E. UTILITIES SECTION ENGINEER
CARL BARCLAY, P.E. UTILITIES SQUAD LEADER PROJECT ENGINEER
MICHAEL R. BRIGHT UTILITIES PROJECT DESIGNER

11-SEP-2015 11:20 R:\Utilities\Engineering\UB0\Proj\290_001\B-5173_ut-fsh_U001.psh.dgn

UTILITIES BY OTHERS

NOTE:
ALL PROPOSED UTILITY WORK SHOWN ON THIS SHEET WILL BE DONE BY OTHERS. NO PAYMENT WILL BE MADE TO THE CONTRACTOR FOR PROPOSED UTILITY WORK SHOWN ON THIS SHEET.

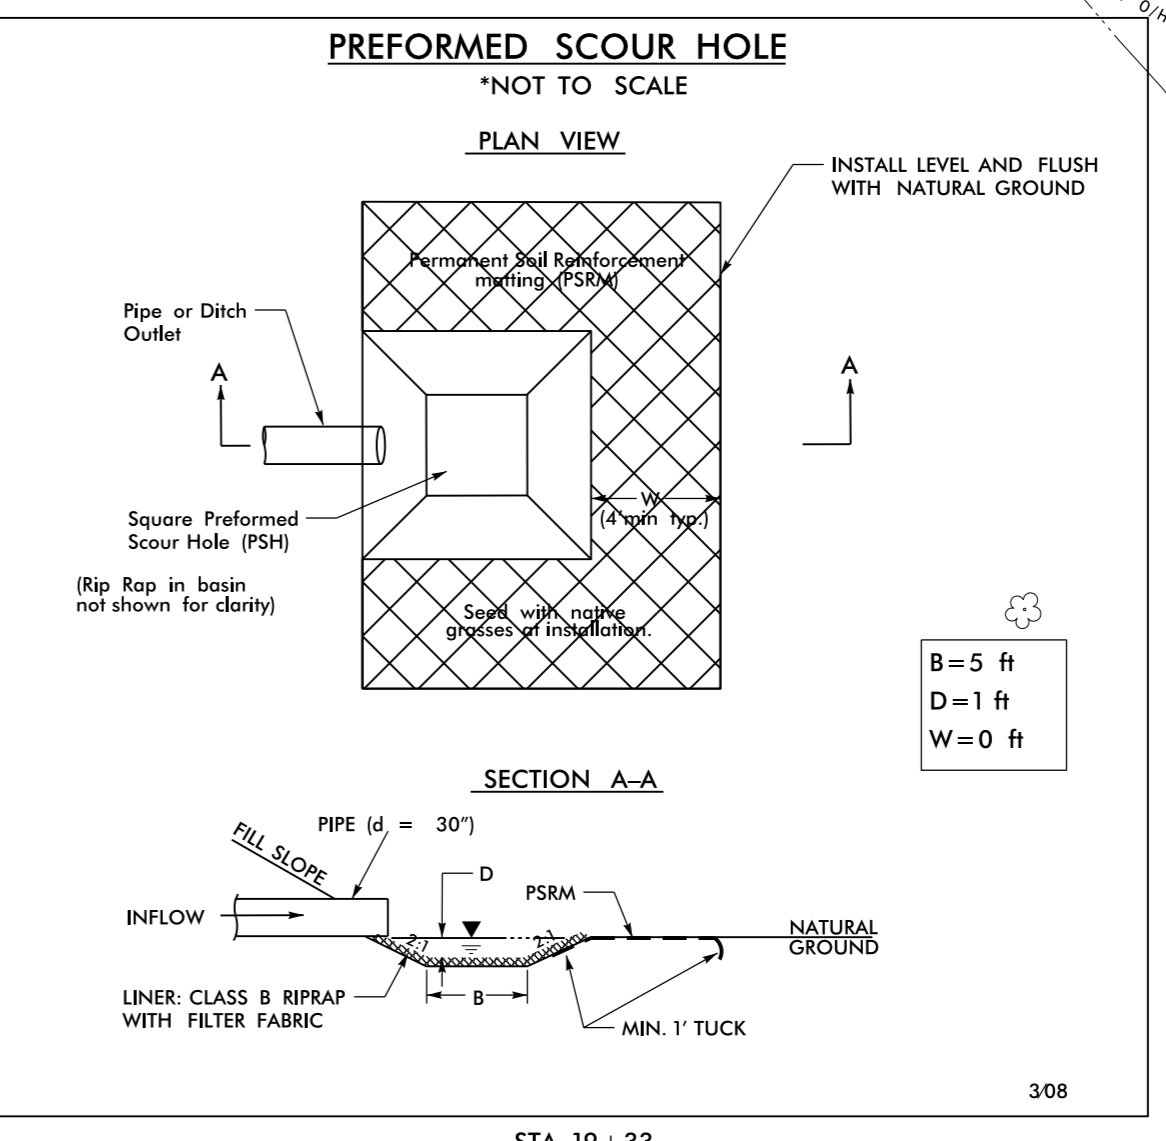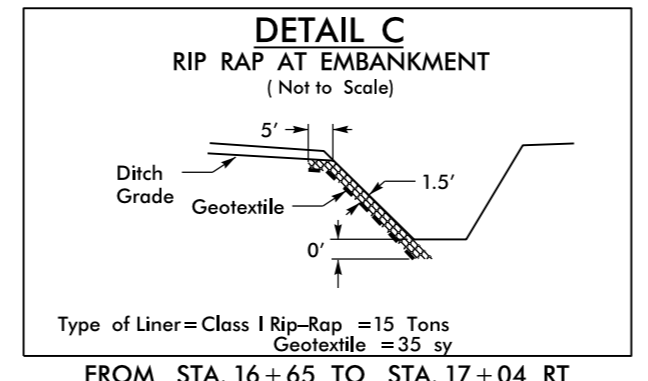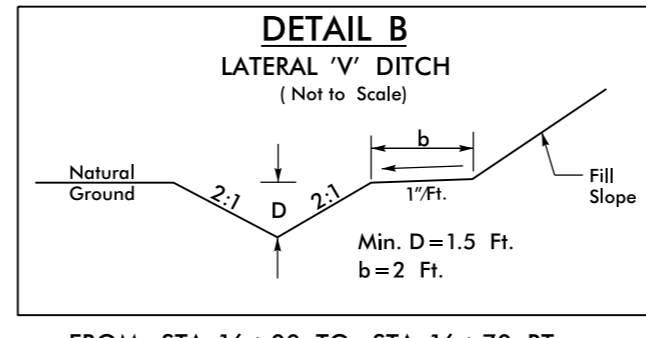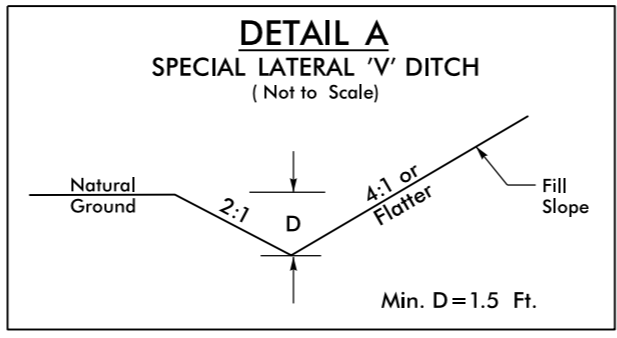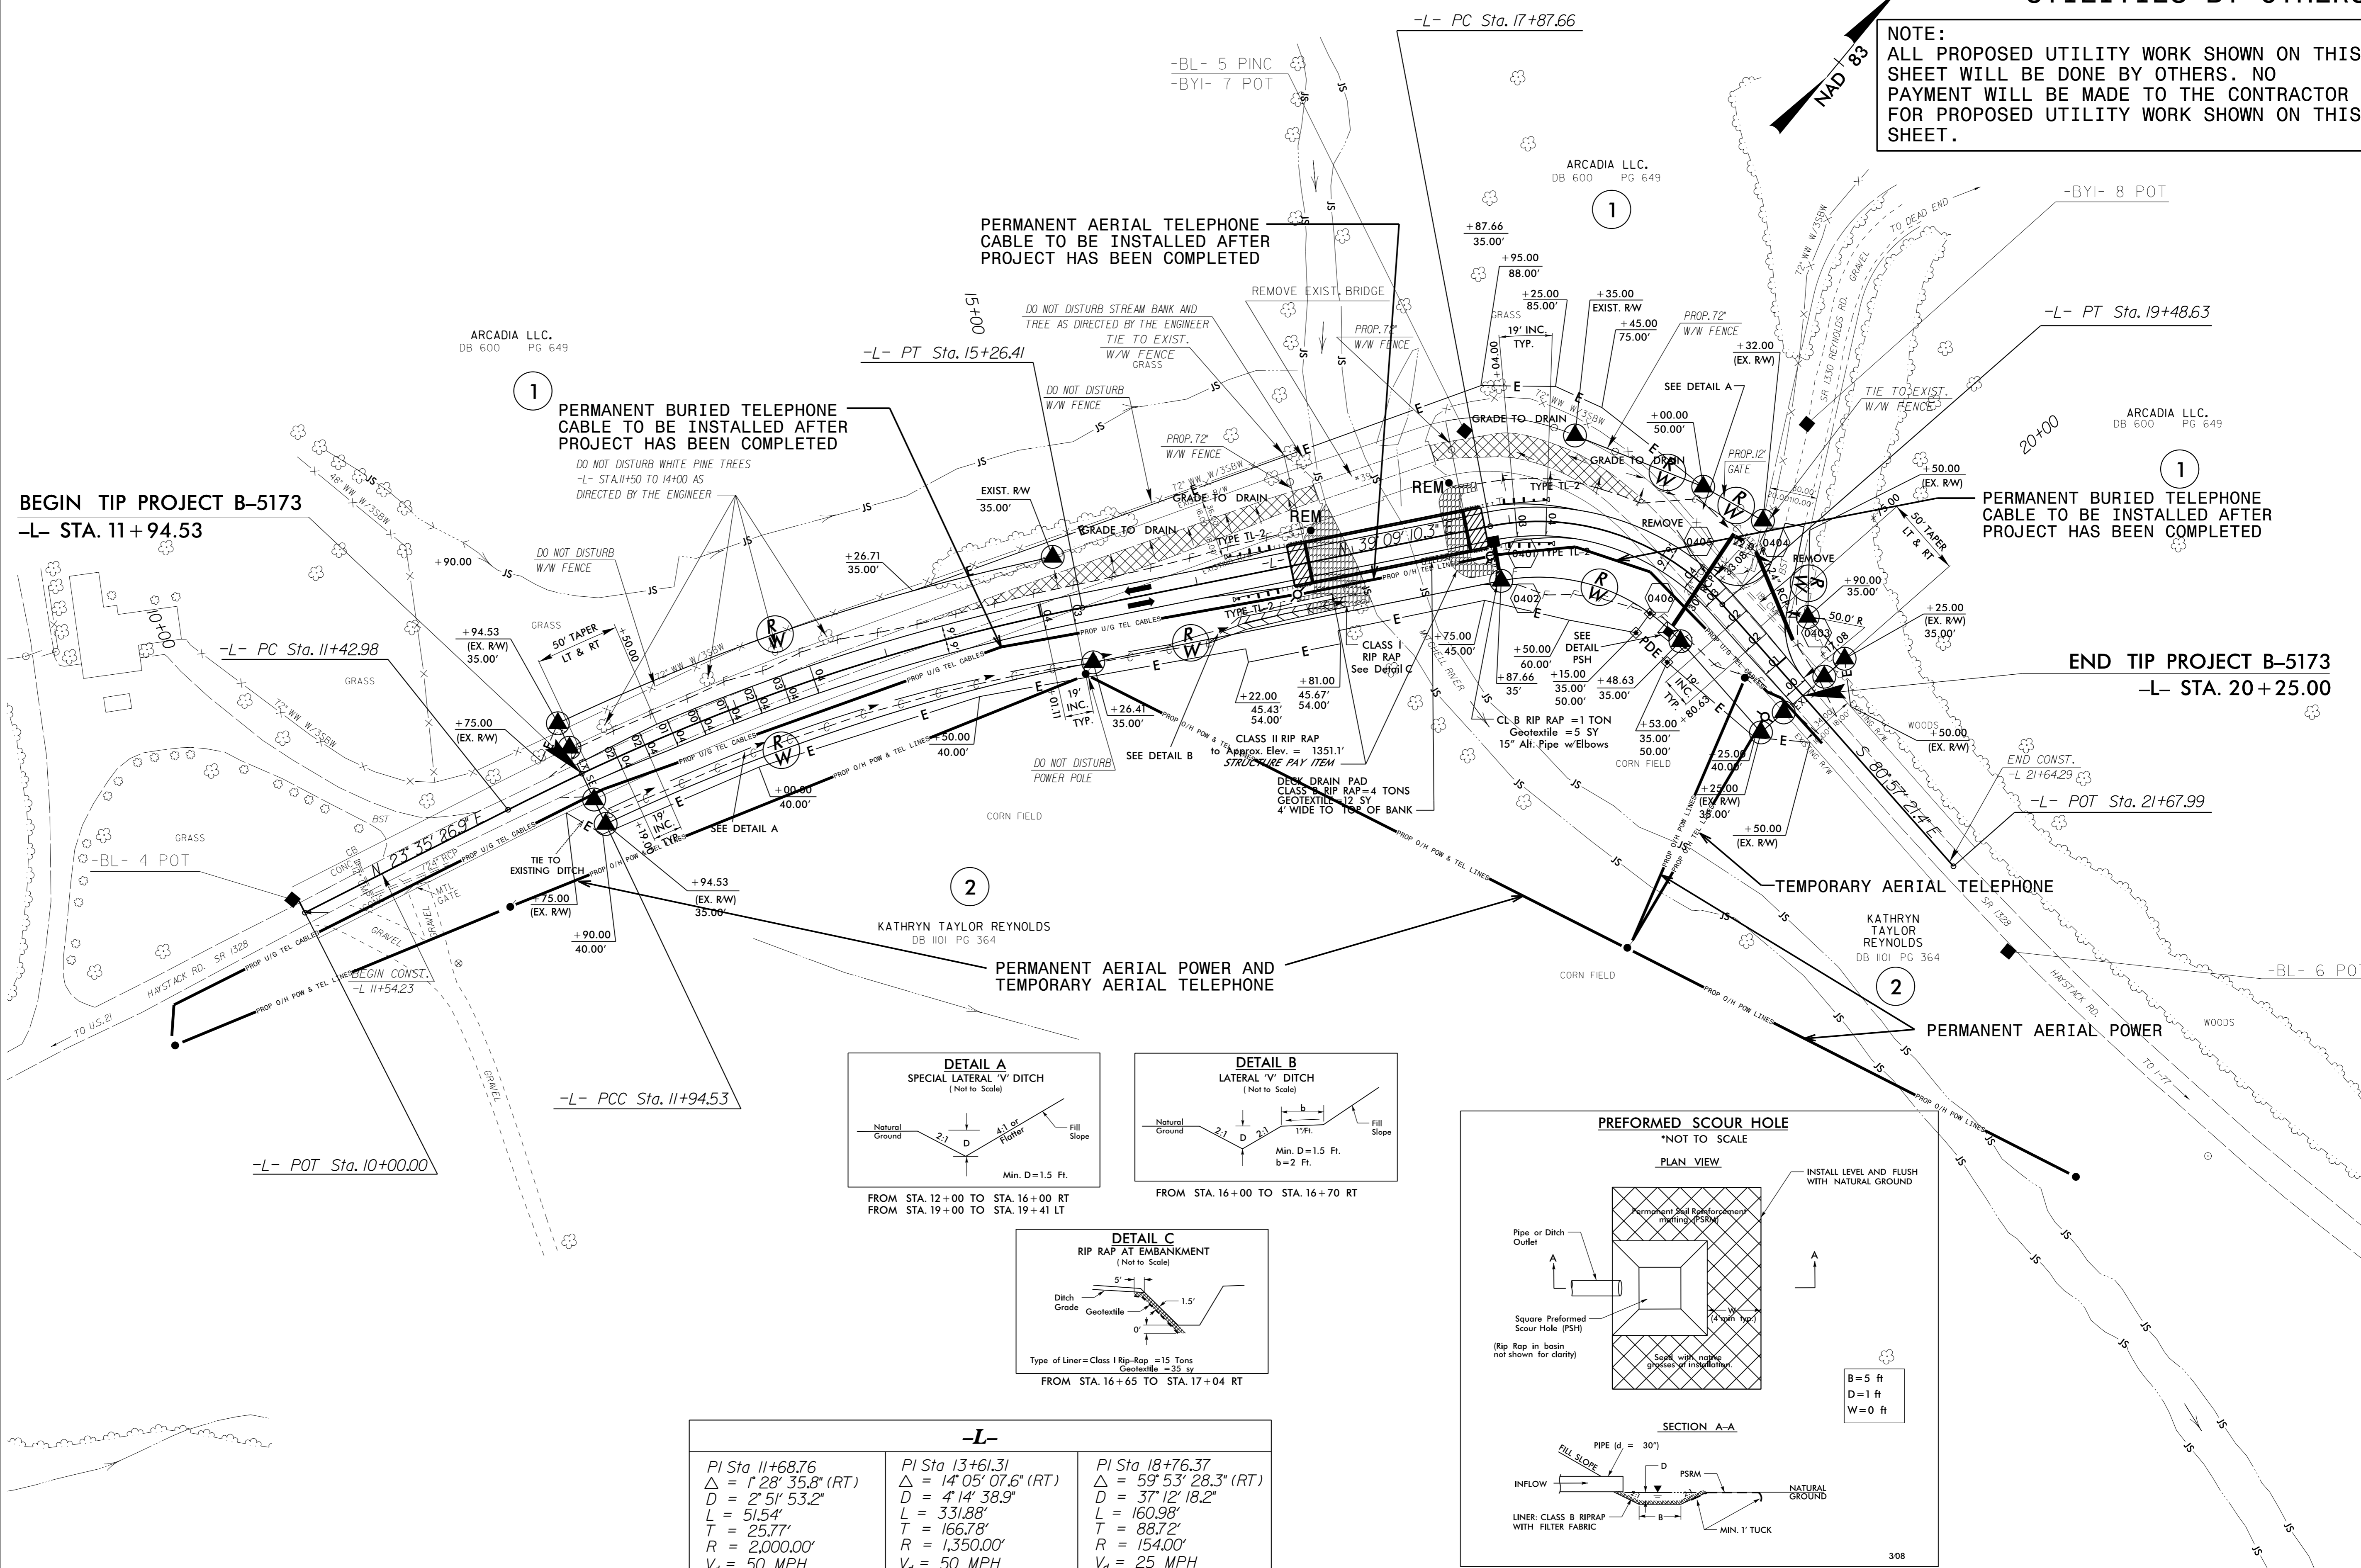

-L-		
PI Sta 11+68.76	PI Sta 13+61.31	PI Sta 18+76.37
$\Delta = 1' 28' 35.8''$ (RT)	$\Delta = 14' 05' 07.6''$ (RT)	$\Delta = 59' 53' 28.3''$ (RT)
$D = 2' 51' 53.2''$	$D = 4' 14' 38.9''$	$D = 37' 12' 18.2''$
$L = 51.54'$	$L = 331.88'$	$L = 160.98'$
$T = 25.77'$	$T = 166.78'$	$T = 88.72'$
$R = 2,000.00'$	$R = 1,350.00'$	$R = 154.00'$
$V_d = 50$ MPH	$V_d = 50$ MPH	$V_d = 25$ MPH

5/14/99
II-SEP-2015 14:23
C:\Users\jgibson\Documents\Projects\B-5173\ut_rdy4_U002.psh.dgn