



PROJECT REFERENCE NO. <b>R-5605</b>	SHEET NO. <b>9</b>
ROADWAY DESIGN ENGINEER 12/23/2015	HYDRAULICS ENGINEER 12/22/2015

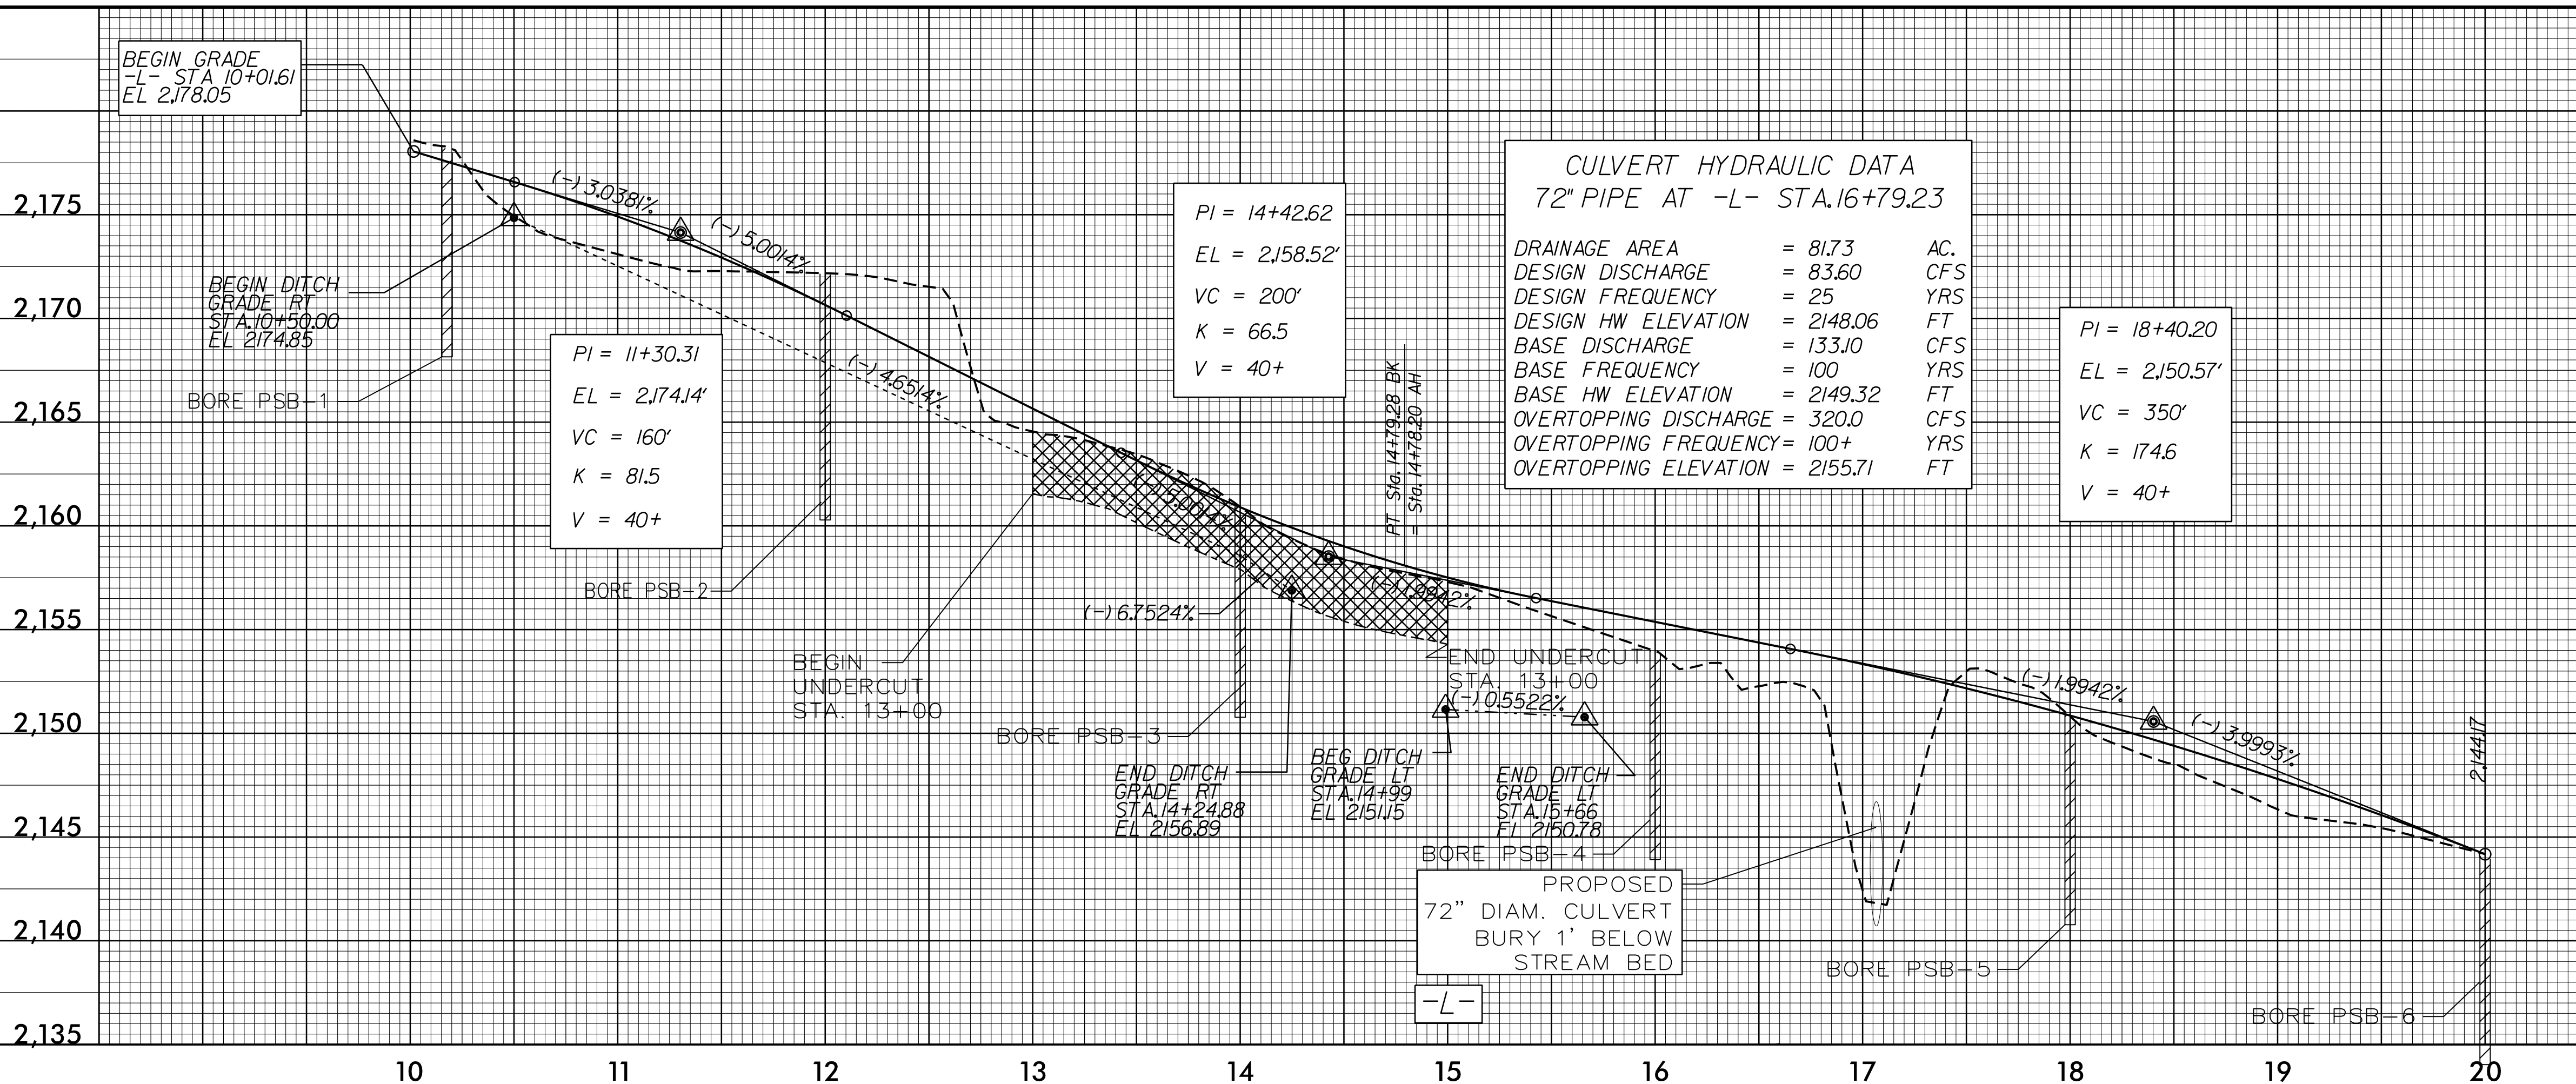

**DITCH LEGEND**

LEFT DITCH	-----	2,165
RIGHT DITCH	-----	2,160
UNDERCUT	XXXXXX	2,155

SEE SHEET 4 FOR PLAN VIEW

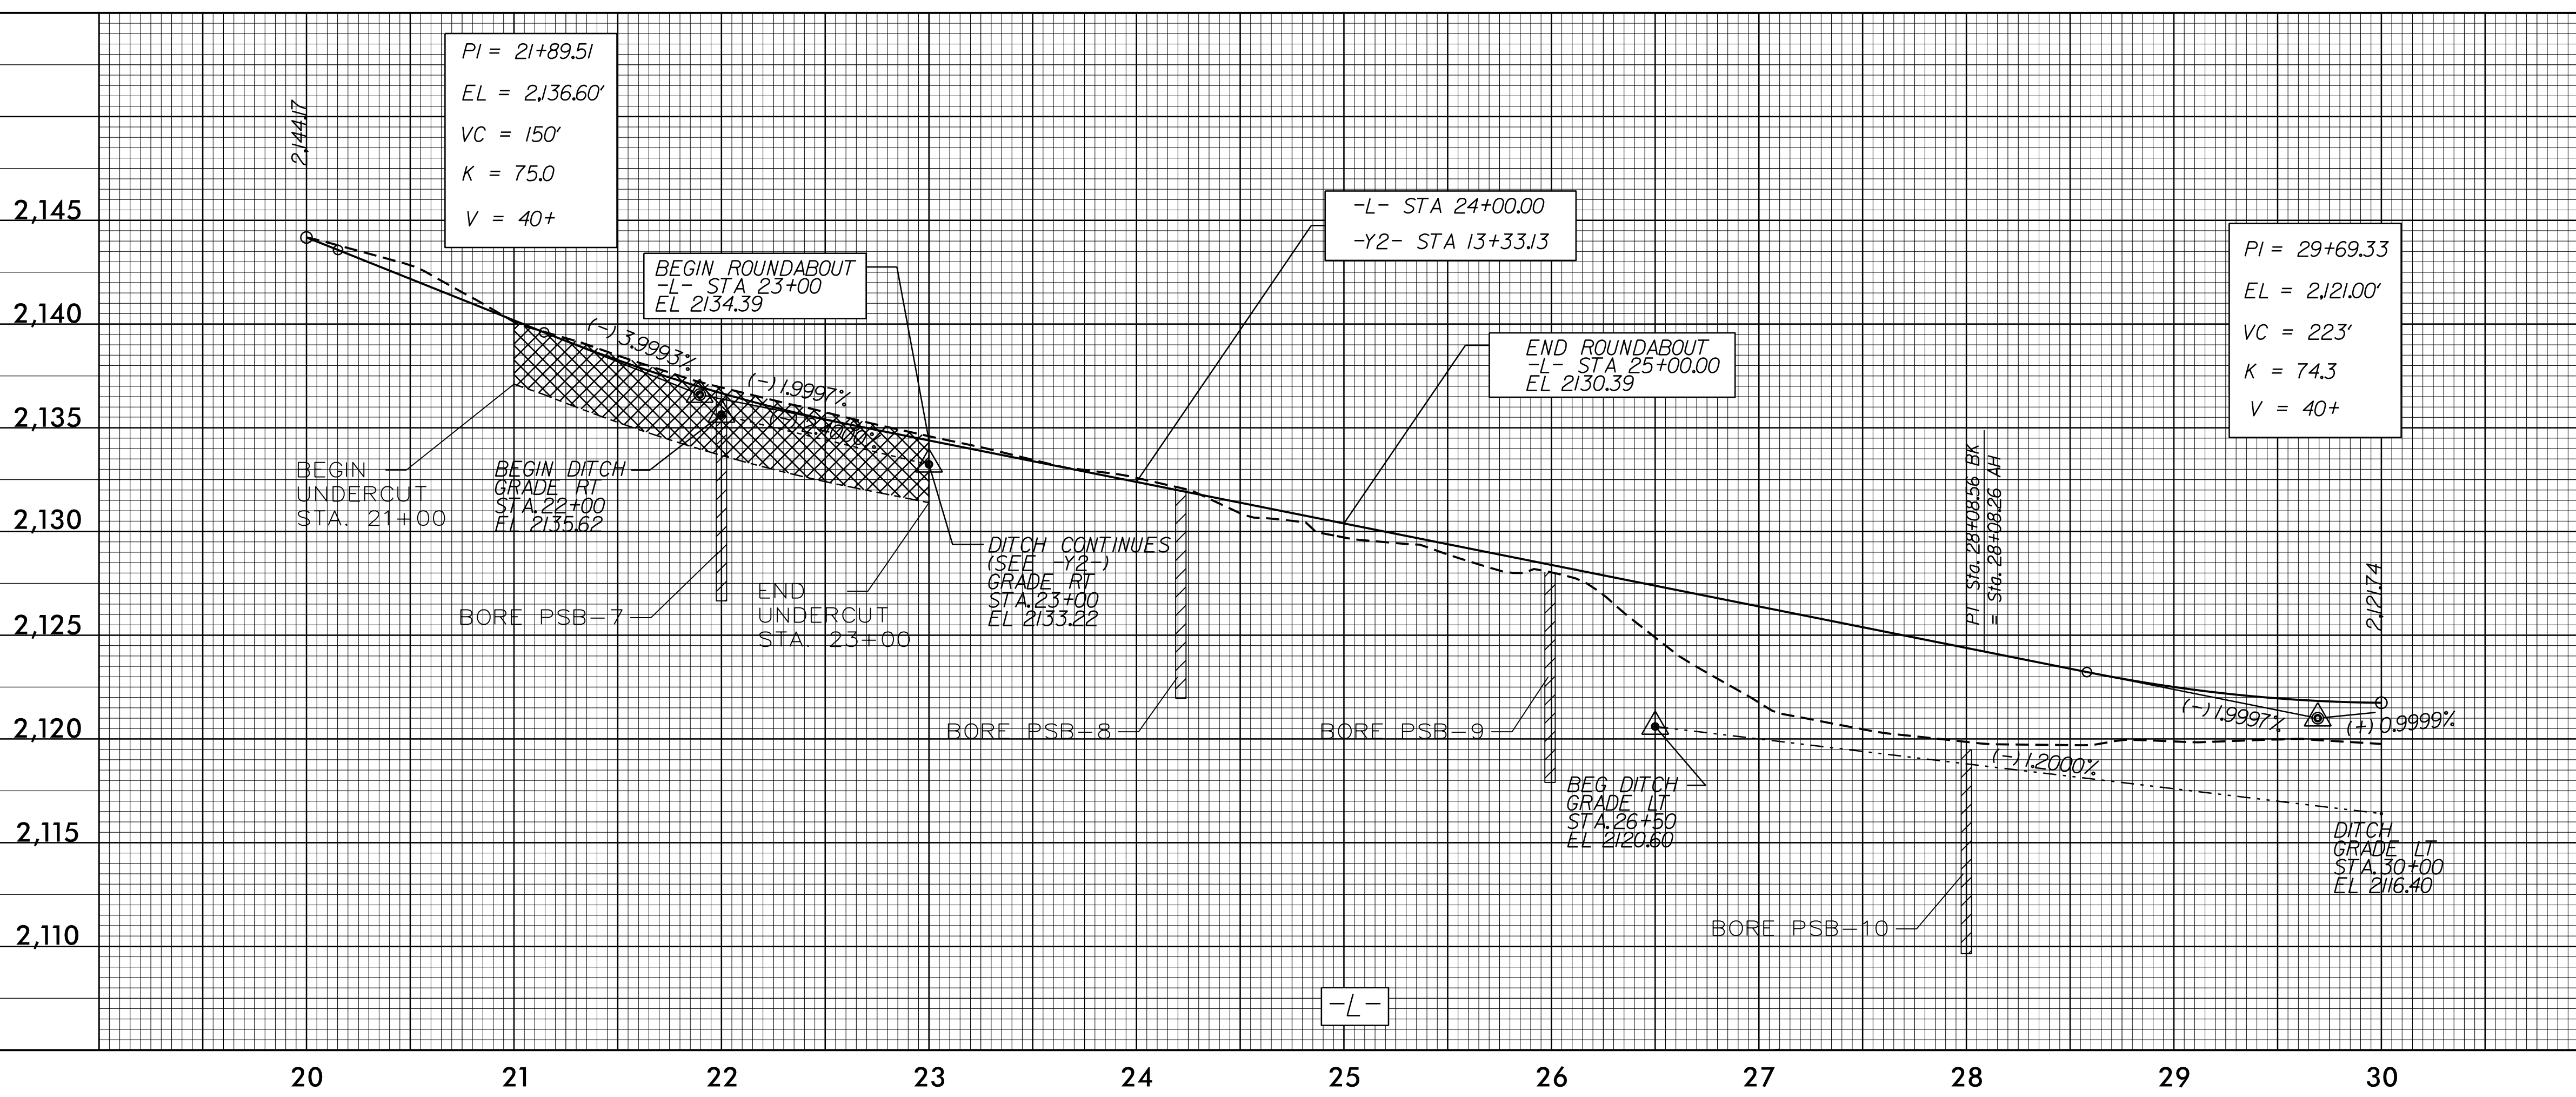

**DITCH LEGEND**

LEFT DITCH	-----	2,145
RIGHT DITCH	-----	2,140
UNDERCUT	XXXXXX	2,135

SEE SHEET 5 FOR PLAN VIEW

**PLANS PREPARED BY :**  
  
**WGLA Engineering, PLLC**  
 214 N. King Street  
 Hendersonville, NC 28792  
 (828) 687-7177  
 wglac.com

FOR  
**DIVISION OF HIGHWAYS**

21-DEC-2015 16:30 APS\LE\A\Desk\_top\DRV\microstation\R5605\_Rdy.plt.dgn