
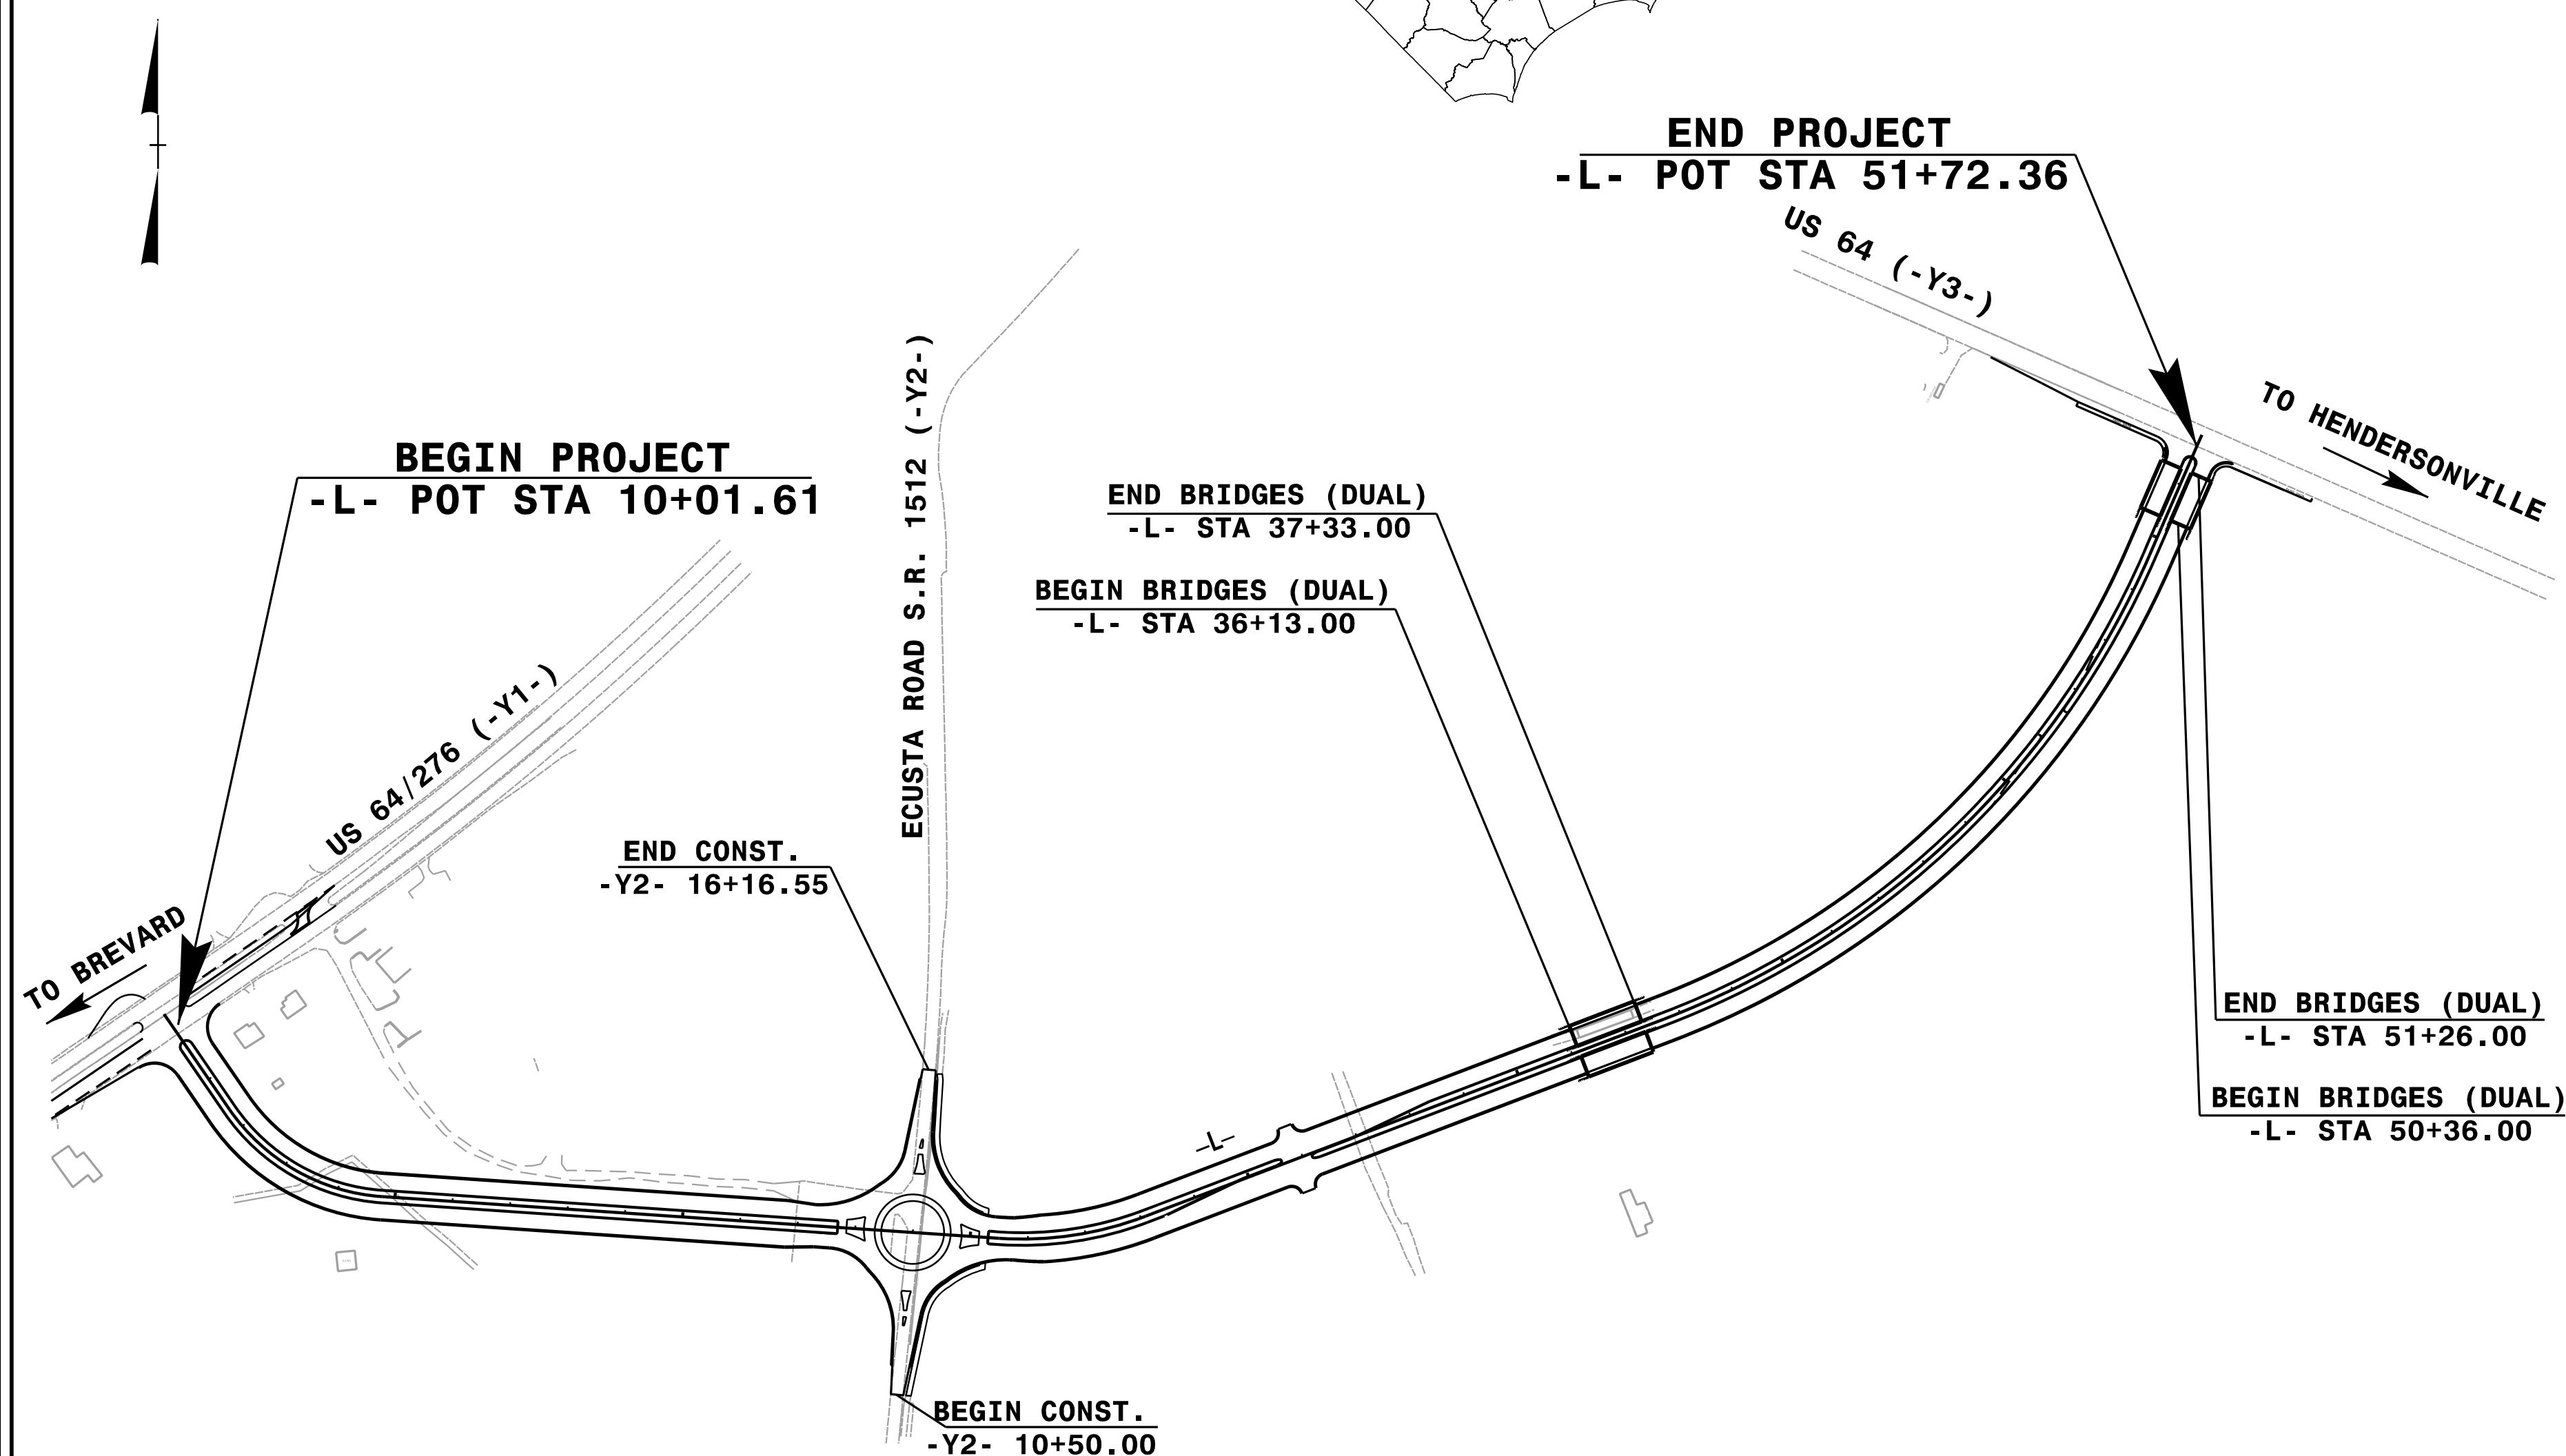


STATE OF NORTH CAROLINA
DIVISION OF HIGHWAYS

TRANSPORTATION MANAGEMENT PLAN

TRANSYLVANIA COUNTY

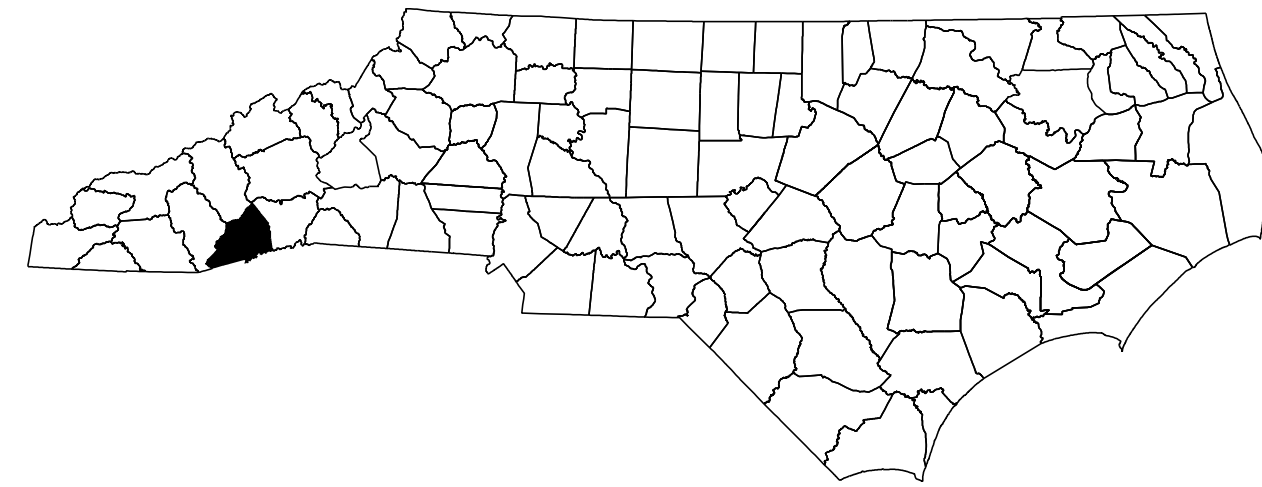

INDEX OF SHEETS


SHEET NO.	TITLE
TMP-1	TITLE SHEET, AND INDEX OF SHEETS
TMP-1A	LIST OF APPLICABLE ROADWAY STANDARD DRAWINGS, AND LEGEND
TMP-1B	TRANSPORTATION OPERATIONS PLAN: (MANAGEMENT STRATEGIES, GENERAL NOTES AND LOCAL NOTES)
TMP-1C	TRANSPORTATION OPERATIONS PLAN: (MANAGEMENT STRATEGIES, GENERAL NOTES AND LOCAL NOTES)
TMP-2A	TEMPORARY TRAFFIC CONTROL DETOUR
TMP-2B	DETOUR ROUTE SIGN DESIGN
TMP-3	PROJECT OVERVIEW
TMP-4	TEMPORARY TRAFFIC CONTROL PHASING
TMP-5	AREA 1, PHASE 1, STEPS 2,3,4
TMP-6	AREA 2A, PHASE 1, STEP 1
TMP-7	AREA 2A, PHASE 1, STEP 2
TMP-8	AREA 3, PHASE 1, STEP 1

SHEET NO.
TMP-1

R-5605


T.I.P. PROJECT:

I:\3346_AM R-5605\3380_DRV Connector Road\Davidson River Village\TrafficControl\TCP\R-5605.tc.tsh.typ.dgn bgr,ross

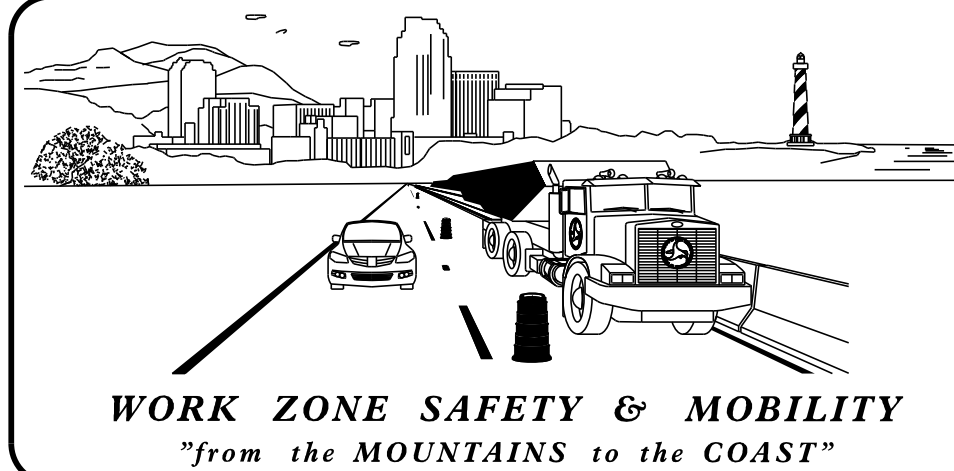

N.C.D.O.T. WORK ZONE TRAFFIC CONTROL
1561 MAIL SERVICE CENTER (MSC) RALEIGH, NC 27699-1561
750 N. GREENFIELD PARKWAY, GARNER, NC 27529 (DELIVERY)
PHONE: (919) 773-2800 FAX: (919) 771-2745

J. S. BOURNE, P.E. STATE TRAFFIC MANAGEMENT ENGINEER
JAMES VOSO, P.E. TRAFFIC CONTROL PROJECT ENGINEER
SCOTT HOMEWOOD, P.E. TRAFFIC CONTROL PROJECT DESIGN ENGINEER
BRIAN ROSS TRAFFIC CONTROL DESIGN ENGINEER

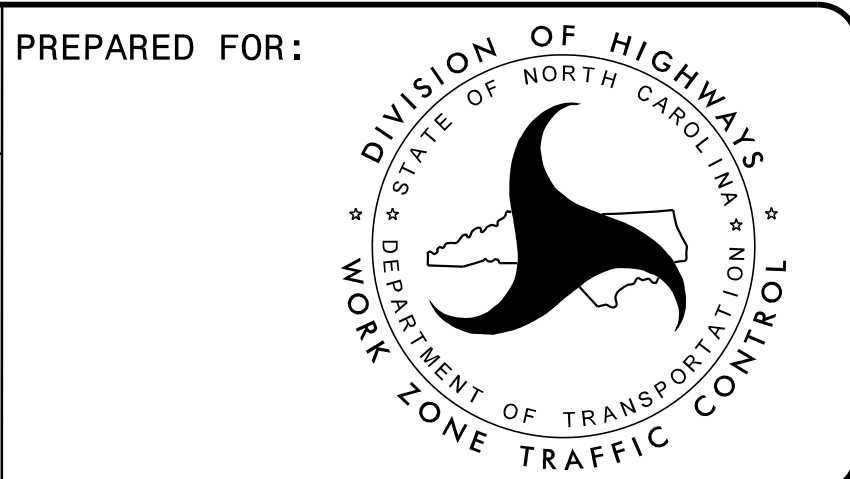

PREPARED BY:
Mattern & Craig
CONSULTING ENGINEERS • SURVEYORS
FIRM LICENSE No. C-1154
12 BROAD STREET
ASHEVILLE, NORTH CAROLINA 28801
(828) 254-2201
FAX (828) 254-4562

APPROVED: James Voso
DATE: 12/21/2015

SEAL
NORTH CAROLINA PROFESSIONAL ENGINEER
JAMES B. VOSO
022599