


ASSEMBLY A

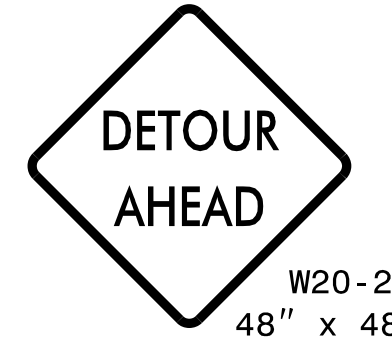


ASSEMBLY B




ASSEMBLY C



ASSEMBLY M

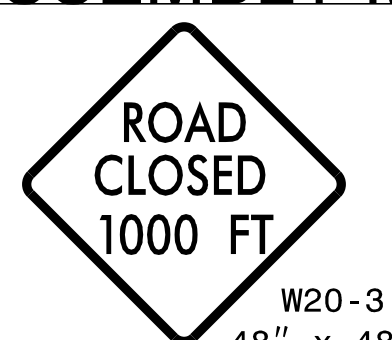

ASSEMBLY D

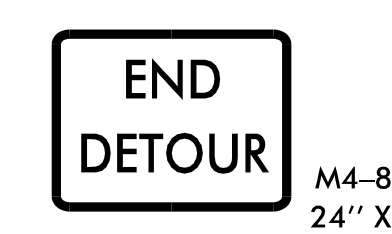


ASSEMBLY E




ASSEMBLY F




ASSEMBLY G

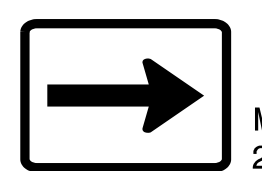


ASSEMBLY H

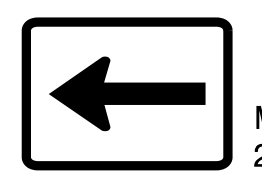


ASSEMBLY I

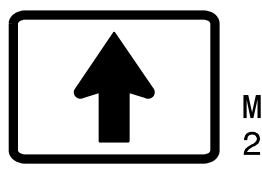


ASSEMBLY J

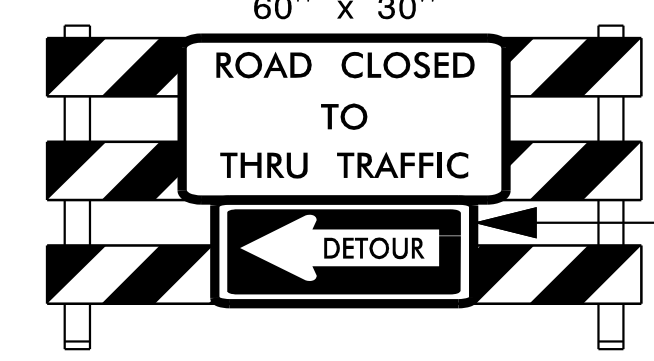

ASSEMBLY K

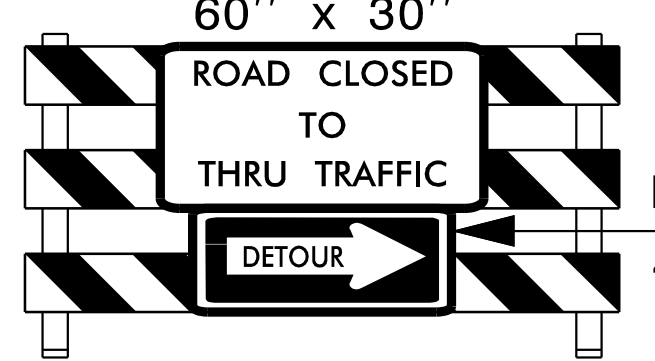

ASSEMBLY L

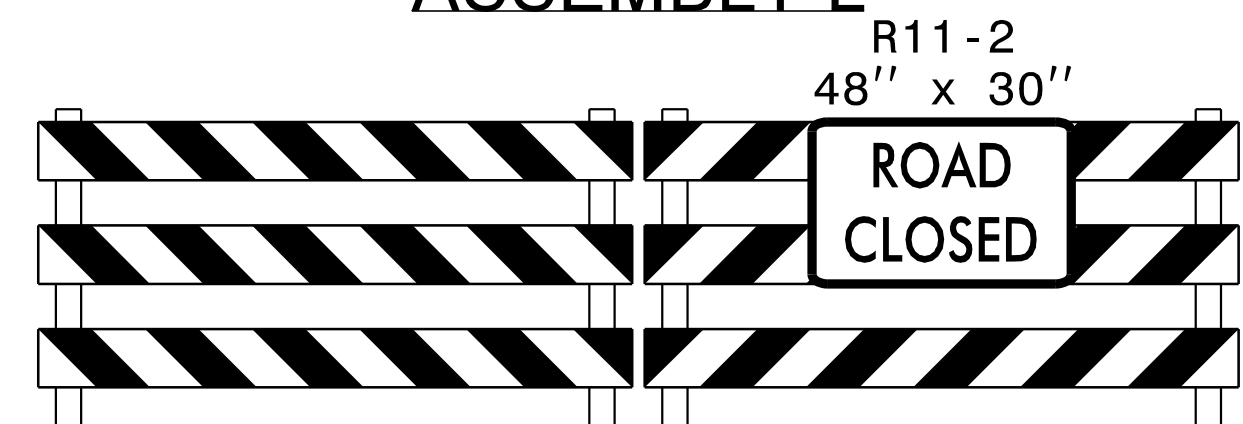


REFER TO RSD 1101.03 FOR SIGN SPACING (SHEET 1 OF 9)

Mattern & Craig
 CONSULTING ENGINEERS • SURVEYORS
 FIRM LICENSE No. C-1154
 12 BROAD STREET
 ASHEVILLE, NORTH CAROLINA 28801
 (828) 254-2201
 FAX (828) 254-4562

APPROVED: _____ DATE: 12/21/2015
 DocuSigned by: James Vaso
 140FD00378E041F

 JAMES B. VOSO
 ENGINEER
 022599

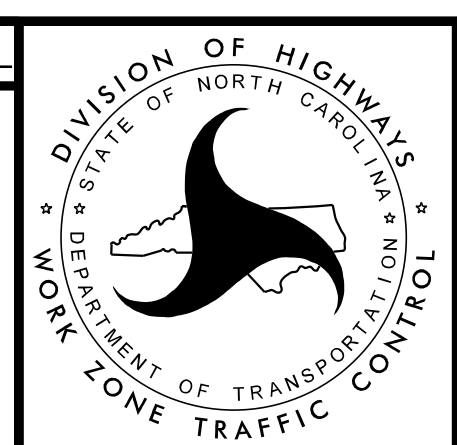

**TRAFFIC CONTROL
DETOUR**