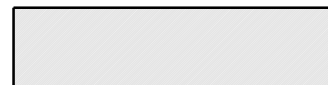

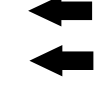
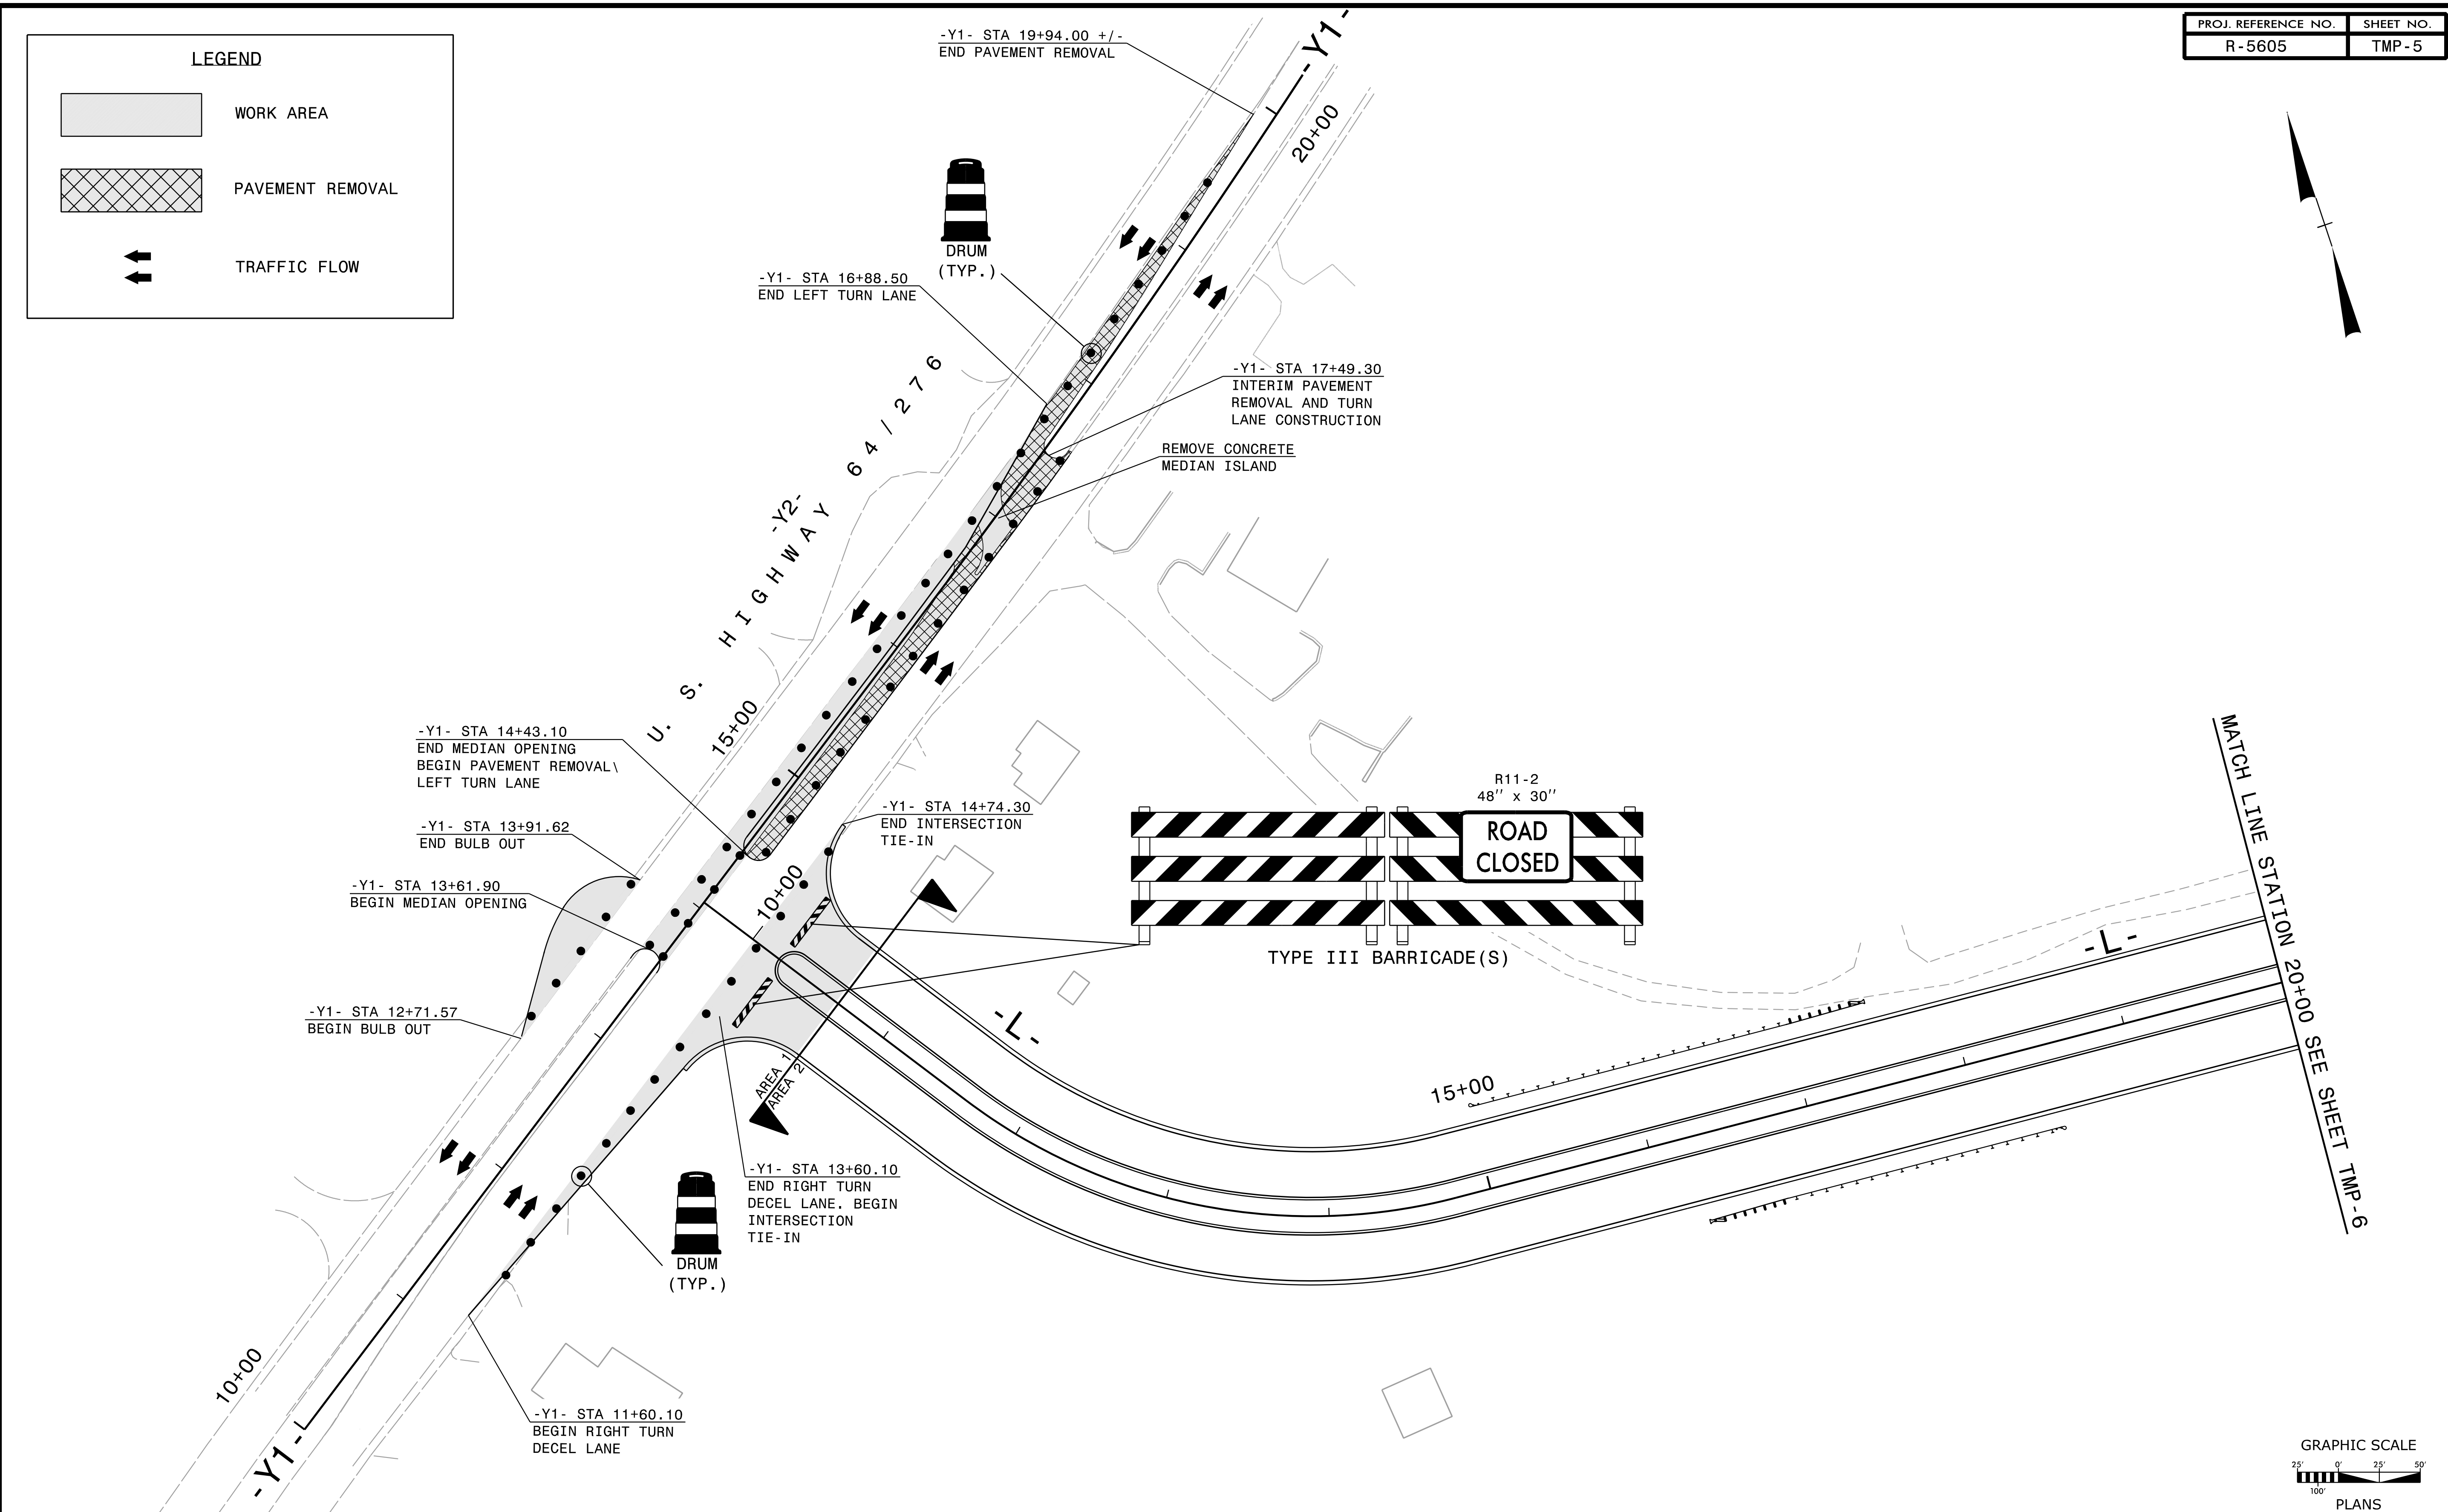
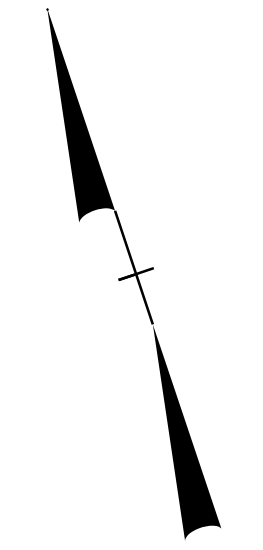
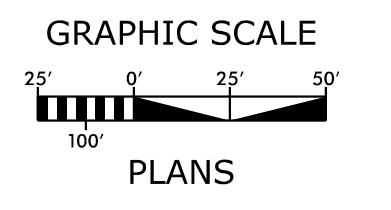


LEGEND

-  WORK AREA
-  PAVEMENT REMOVAL
-  TRAFFIC FLOW



12/17/06 PM R:\3380 DRV Connector Road\Davidson River Village\TrafficControl\TCP\R-5605.tc.tmp5.dgn bgr

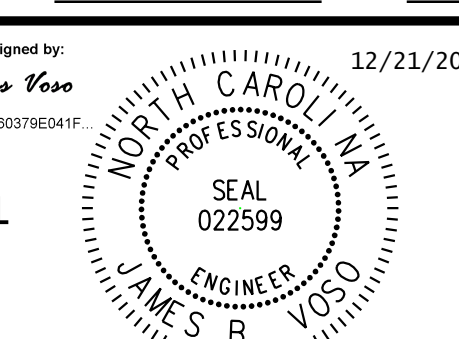



Mattern & Craig
CONSULTING ENGINEERS • SURVEYORS
FIRM LICENSE No. C-1154
12 BROAD STREET
ASHEVILLE, NORTH CAROLINA 28801
(828) 254-2201
FAX (828) 254-4562

APPROVED: _____ DATE: 12/21/2015

DocuSigned by:
James Voso
148FD00378E041F

SEAL




AREA 1
PHASE 1
STEPS 2,3,4