


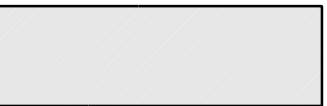


**LEGEND**

-  WORK AREA
-  PAVEMENT REMOVAL
-  TRAFFIC FLOW



MATCH LINE STATION 20+00 SEE SHEET TMP-5

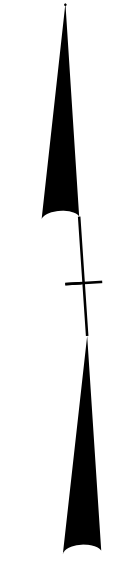-L-

AREA 2  
AREA 2A

ECUSTA ROAD S.R. 1512

-Y2-

ECUSTA ROAD S.R. 1512

-Y2-

-Y2- STA. 10+50.00  
BEGIN WORK

DRUM  
(TYP.)

AREA 2A  
AREA 2

-25+00

-Y2- STA. 16+16.60  
END WORK AREA


R11-2  
48" x 30"

ROAD  
CLOSED


TYPE III BARRICADE(S)

-L-

MATCH LINE STATION 30+00 SEE SHEET TMP-8

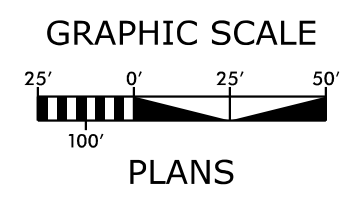


12/9/13 3:33 PM  
R:\3330 DRV Connector Road\Davidson River Village\TrafficControl\TCP\R-5605.tc.tmp6.dgn  
boross




**Mattern & Craig**  
CONSULTING ENGINEERS • SURVEYORS  
FIRM LICENSE No. C-1154  
12 BROAD STREET  
ASHEVILLE, NORTH CAROLINA 28801  
(828) 254-2201  
FAX (828) 254-4562

APPROVED: \_\_\_\_\_ DATE: 12/21/2015

DocuSigned by:  
*James Voso*  
140FD60379E041F...

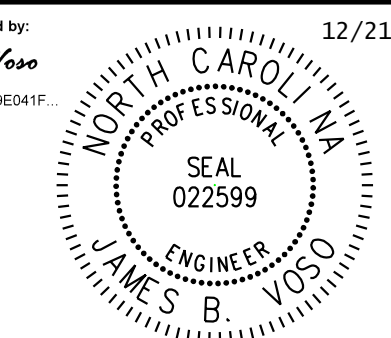

SEAL



**AREA 2A  
PHASE 1  
STEP 2**