

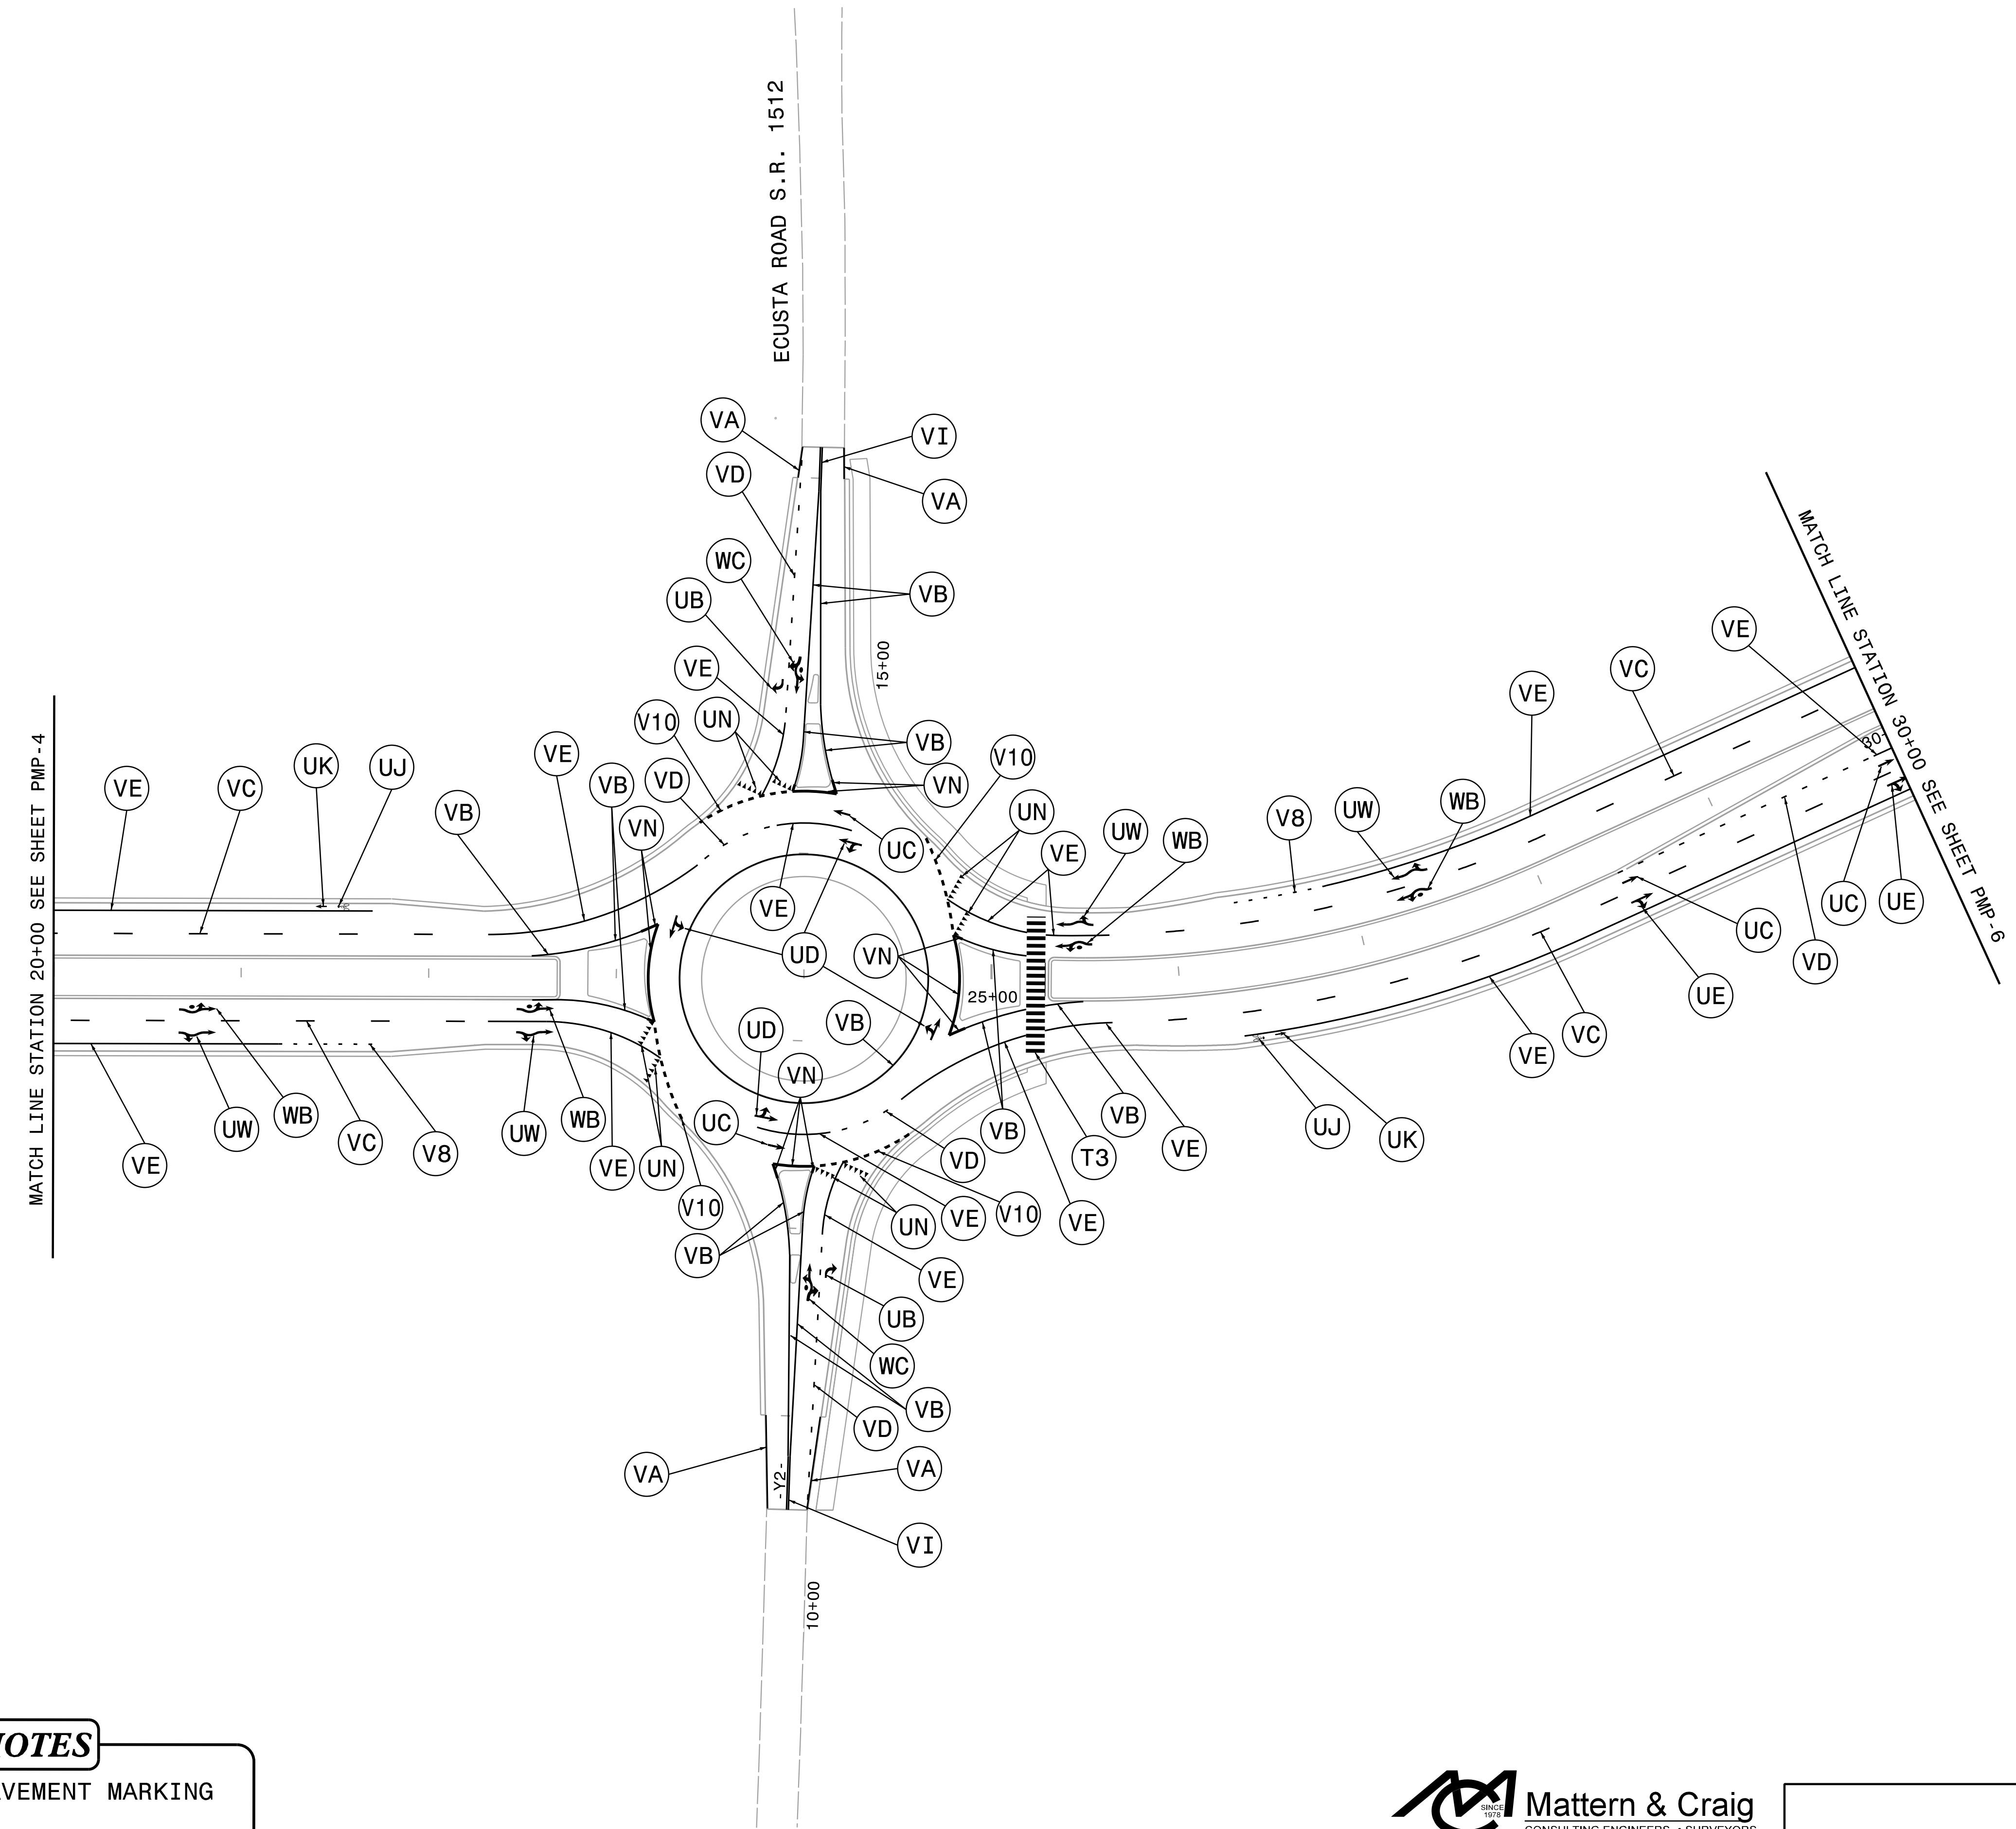



PROJECT REFERENCE NO. <i>R-5605</i>	SHEET NO. <i>PMP-5</i>
APPROVED:  JAMES V. VOSS 1407 CROSS STREET, #100	
DATE:	12/21/2015
SEAL 	



H:\38\30\PM Connector Road\Davidson River Village\Traffic\Signing\CADD\Signing Layout Plans\R-5605_PMP_psh_5.dgn

PROJECT NOTES

SEE SHEET PMP-2 FOR PAVEMENT MARKING SCHEDULE
SEE SHEET PMP-5A FOR PAVEMENT MARKING STATIONING



Mattern & Craig
CONSULTING ENGINEERS • SURVEYORS
FIRM LICENSE No. C-1154
12 BROAD STREET
ASHEVILLE, NORTH CAROLINA 28801
(828) 254-2201
FAX (828) 254-4582

GRAPHIC SCALE
25' 0' 25' 50'
100'
PLANS

PAVEMENT MARKING PLAN