
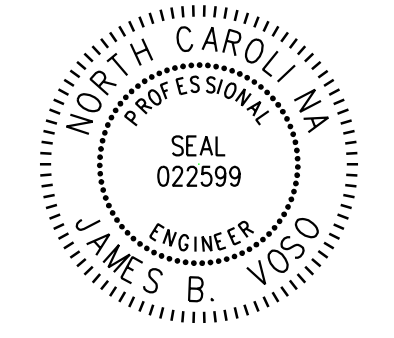


PROJECT REFERENCE NO. R-5605	SHEET NO. SIGN-6
APPROVED: <i>James Voso</i> <small>DocuSigned by: James Voso 14F060378E41F</small>	
DATE: 12/21/2015	
SEAL 	


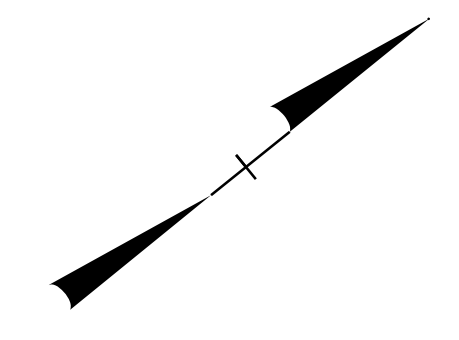


MATCH LINE STATION 41+00 SEE SHEET SIGN-5

**PROJECT NOTES**

\* DENOTES EXISTING SIGN TO REMAIN  
 \*\* DENOTES EXISTING SIGN TO BE REMOVED

SEE NCDOT STD. 904.10 & 904.50 FOR  
 OFFSET AND ORIENTATION INFORMATION  
 OF ALL TYPE "E" & "F" GROUND MOUNTED  
 SIGNS

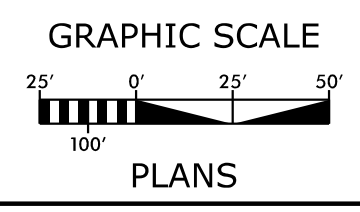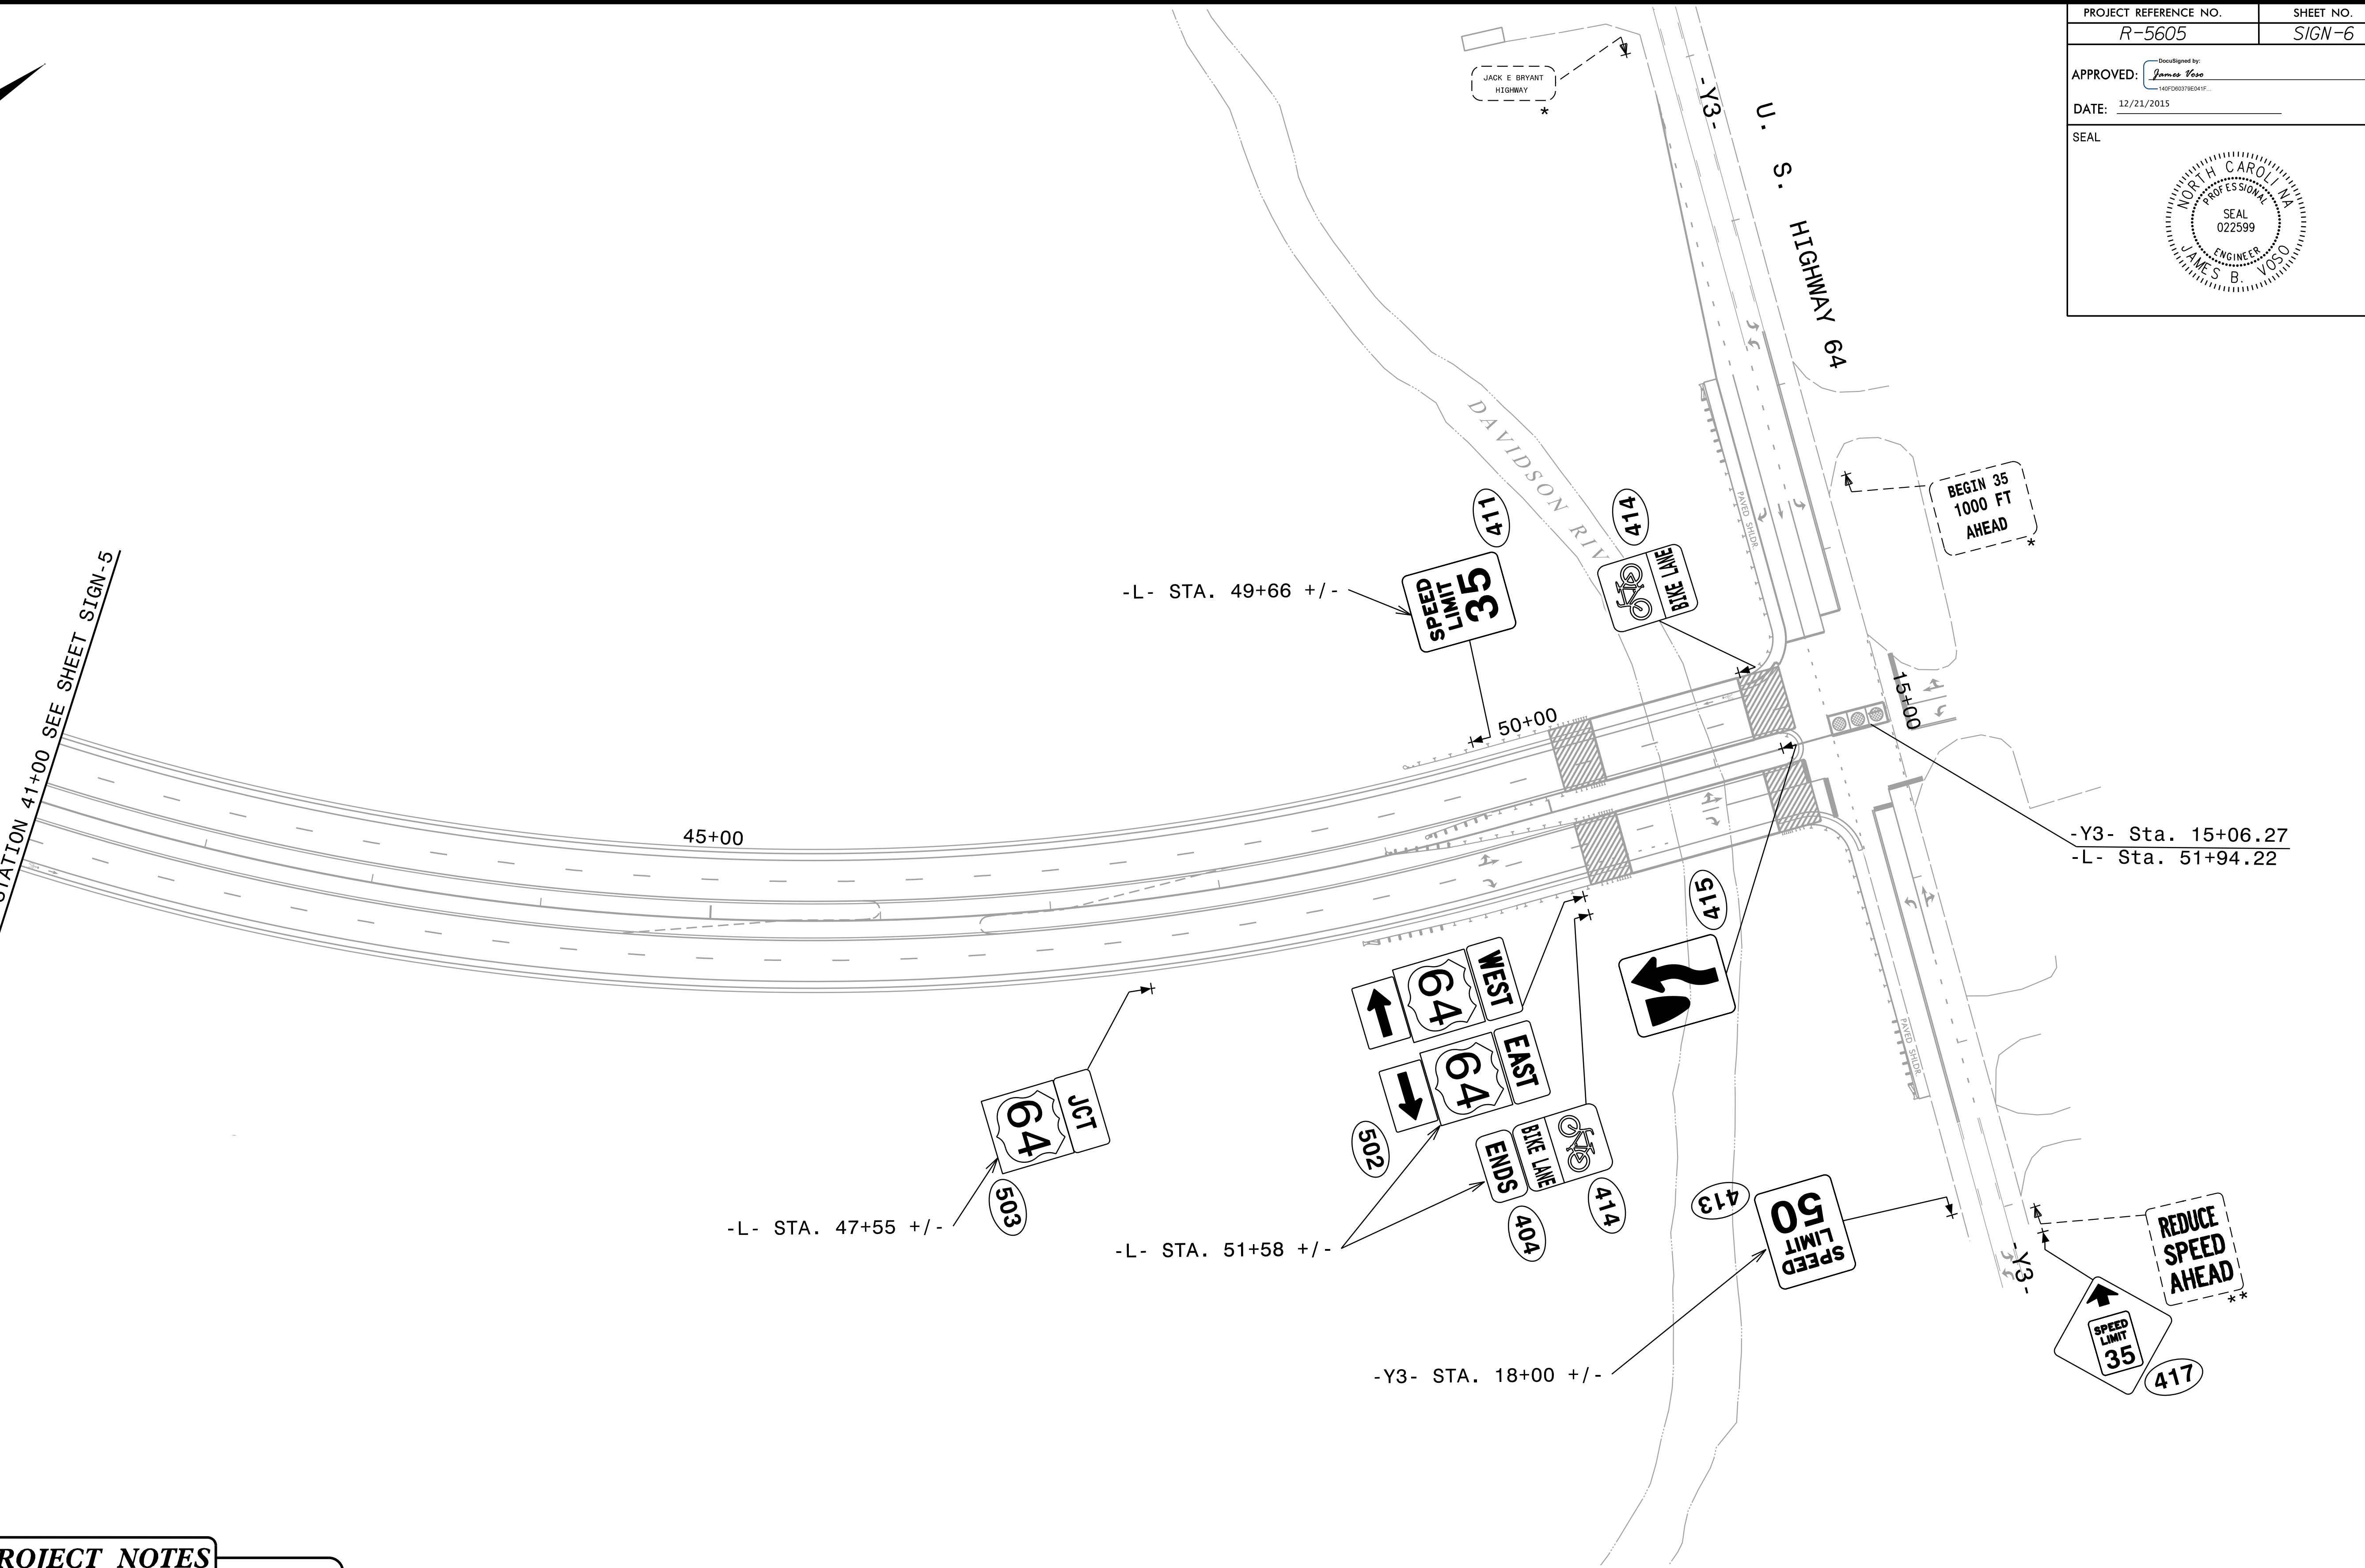


**Mattern & Craig**  
 CONSULTING ENGINEERS • SURVEYORS  
 FIRM LICENSE No. C-1154  
 12 BROAD STREET  
 ASHEVILLE, NORTH CAROLINA 28801  
 (828) 254-2201  
 FAX (828) 254-4562

**SIGNING PLAN SHEET**

H:\29456.PM\DRV Connector Road\Davidson River Village\Traffic\Signing\CADD\Signing Layout Plans\R-5605\_SGN\_psh\_6.dgn  
12/21/2015 3:38:00 PM