



Strain Pole Attachments

Note: Strap all signal cables to the side of the pole with 3/4" stainless steel straps when the distance between the spanwire attachment clamp and the weatherheads exceeds 36"

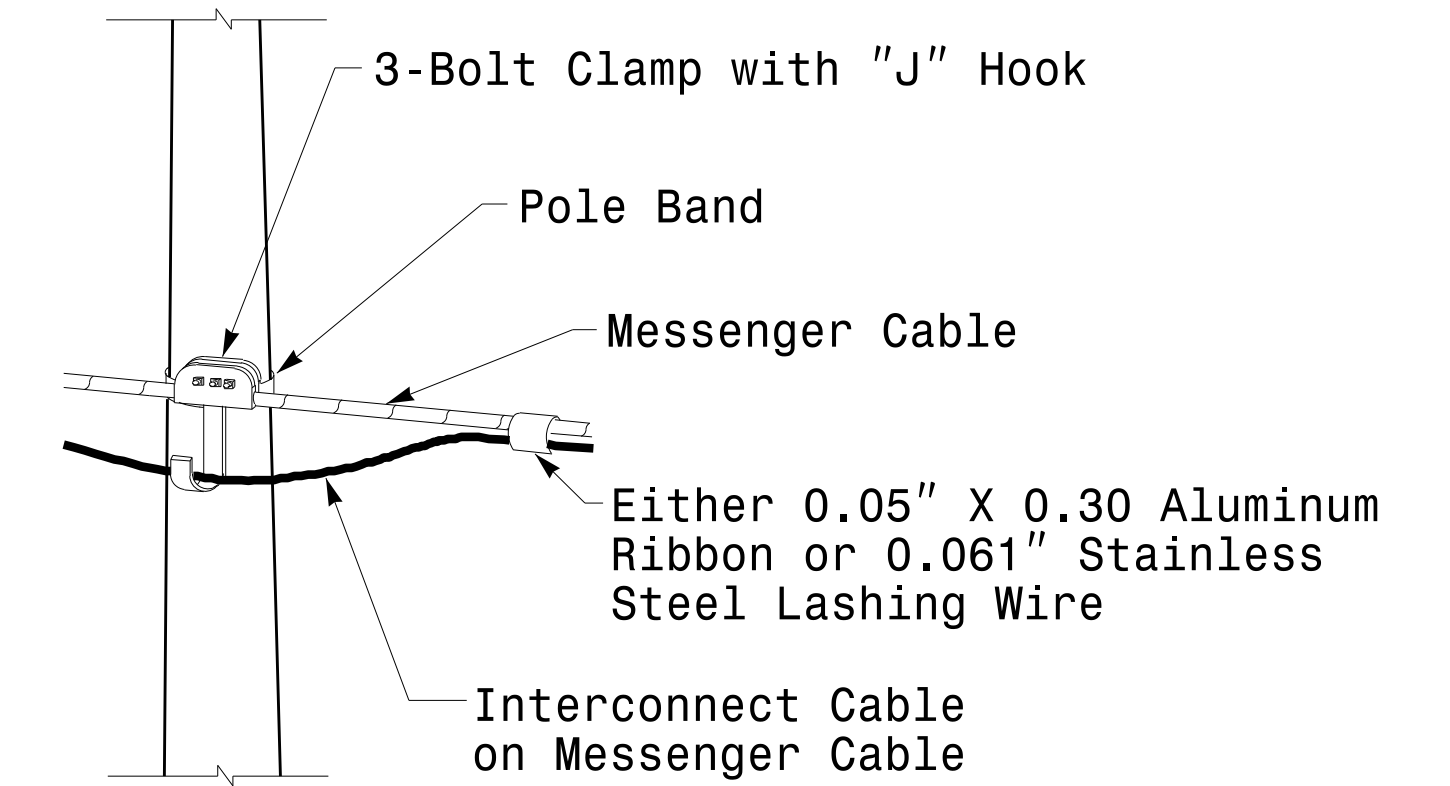

Attachment of Cable to Intermediate Metal Pole

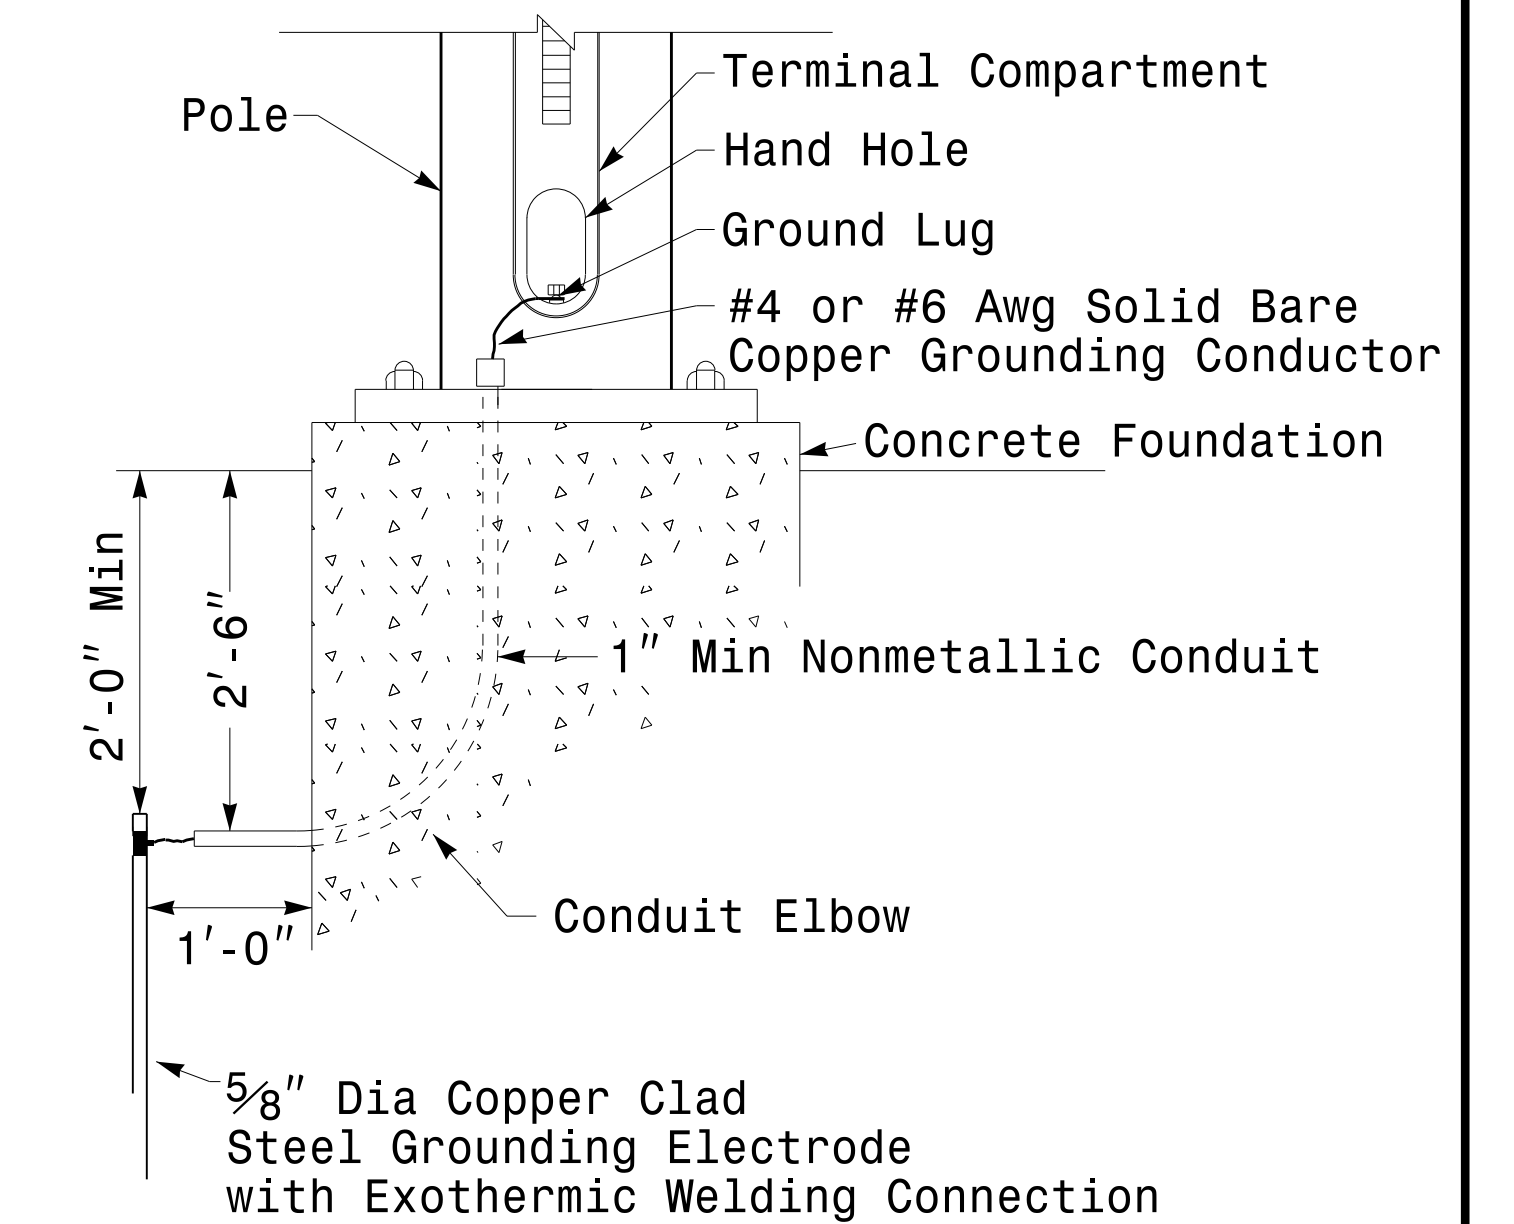

Metal Pole Grounding Detail

| | | | |
|---|---|---|---------------------|
| <p>750 N. Greenfield Pkwy, Garner, NC 27529</p> | Construction Details Strain Poles | | |
| | PLAN DATE: AUGUST 2013 PREPARED BY: N. BITTING | REVIEWED BY: C.F. ANDREWS REVIEWED BY: D.C. SARKAR | |
| SCALE: 0 NA NONE | REVISIONS: | INIT. DATE: | SIG. INVENTORY NO.: |