


T.I.P. NO.	SHEET NO.
R-5605	UO-1

STATE OF NORTH CAROLINA
DIVISION OF HIGHWAYS


**UTILITIES BY OTHERS PLANS
TRANSYLVANIA COUNTY**


**LOCATION: DAVIDSON RIVER VILLAGE CONNECTOR FROM
US US64/276 TO US 64, CITY OF BREVARD**


TYPE OF WORK: UTILITIES BY OTHERS

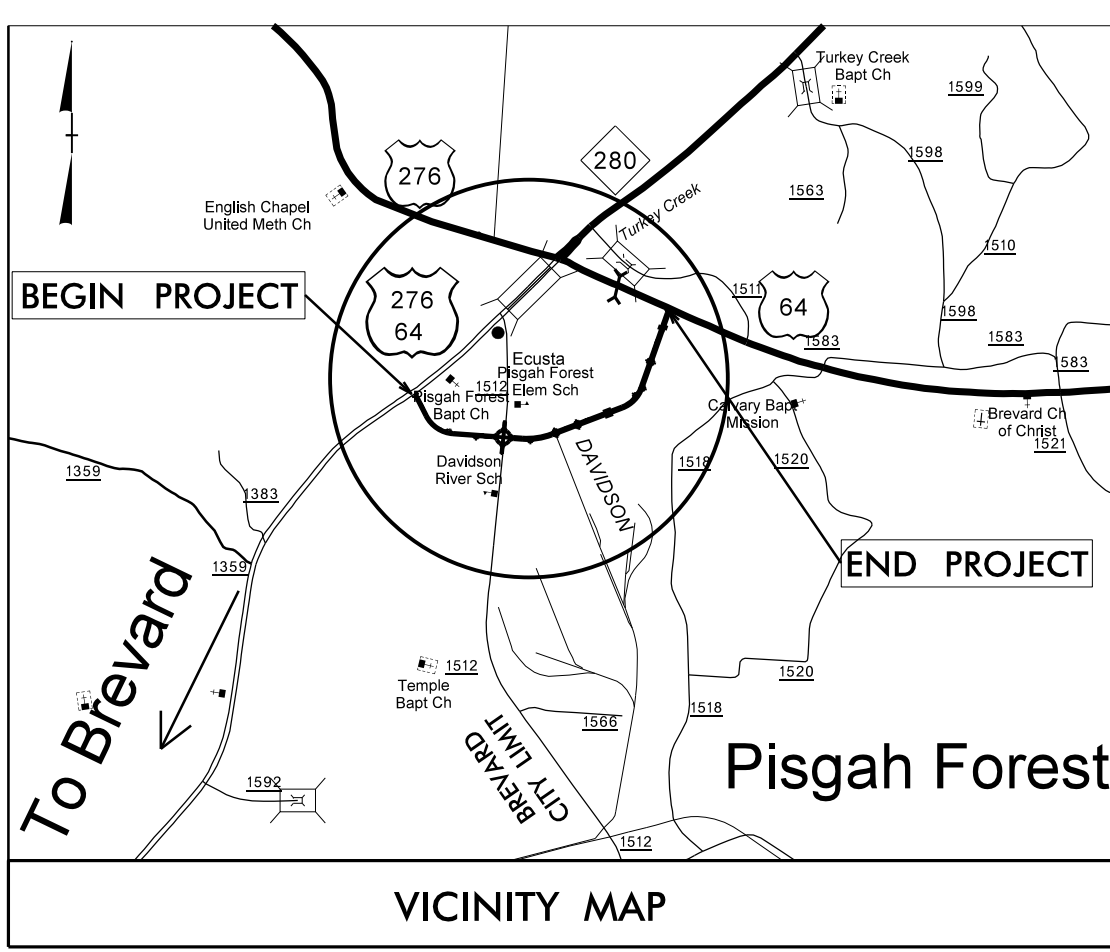

TIP PROJECT: R-5605

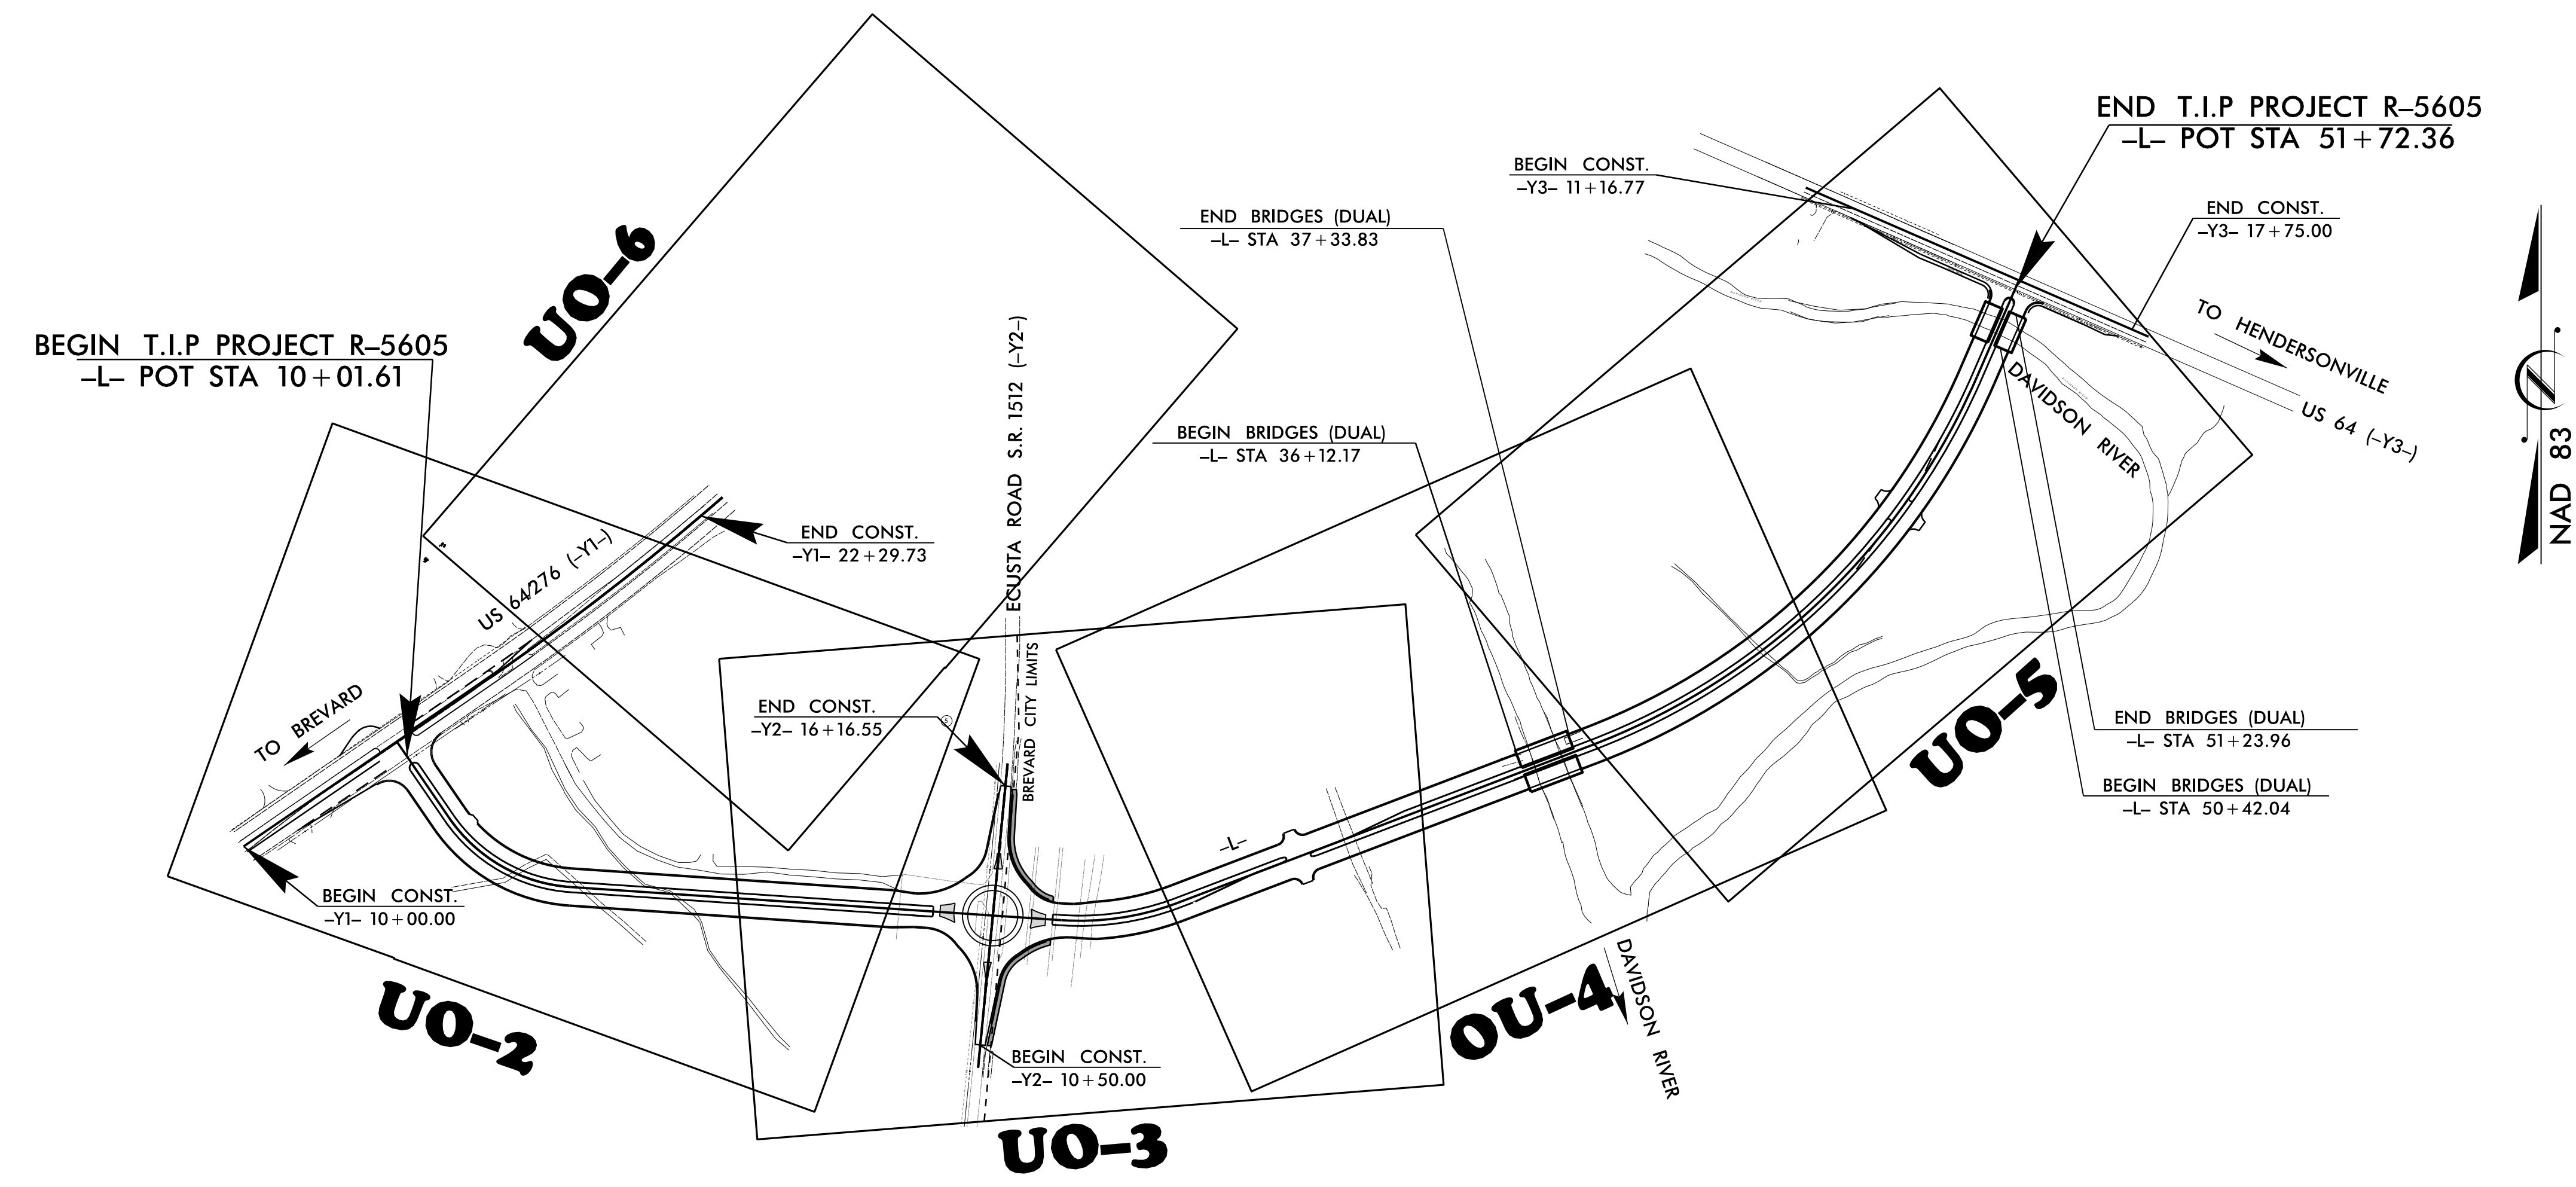

PLANS PREPARED BY :

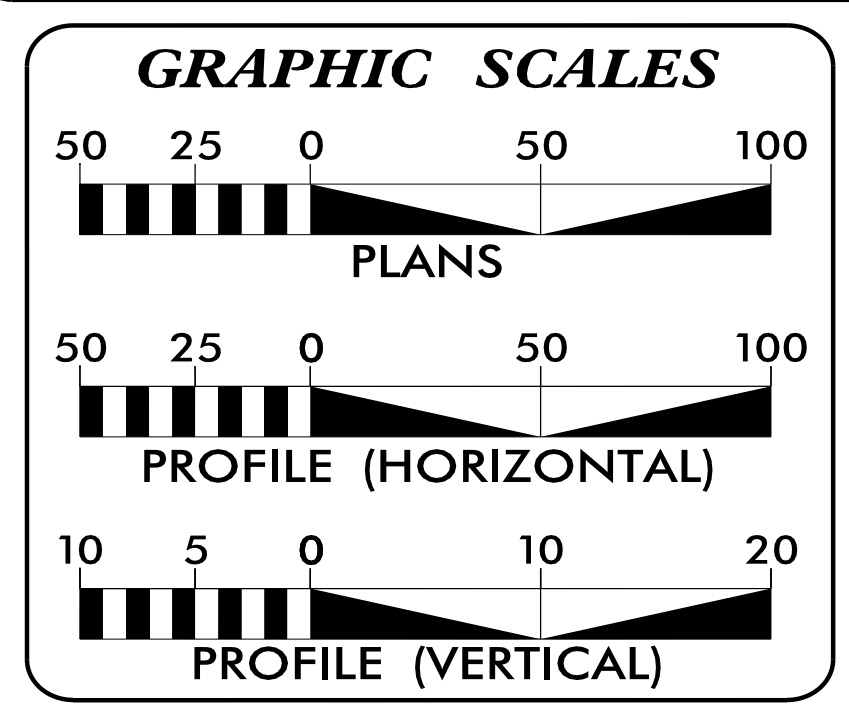WGIA Engineering, PLLC
 214 N. King Street
 Hendersonville, NC 28792
 (828) 687-7177
 wgla.com
FOR
DIVISION OF HIGHWAYS




INDEX OF SHEETS

SHEET NO.	DESCRIPTION
UO-1	TITLE SHEET
UO-2 THRU UO-6	UTILITY BY OTHERS PLAN SHEETS

UTILITY OWNERS ON PROJECT

(A) POWER.....	DUKE ENERGY
(B) COMMUNICATIONS.....	COMPORIUM COMMUNICATIONS
(C) COMMUNICATIONS.....	NCDOT ITS
(D) NATURAL GAS.....	PSNC ENERGY
(E) WATER & SEWAGE.....	CITY OF BREVARD

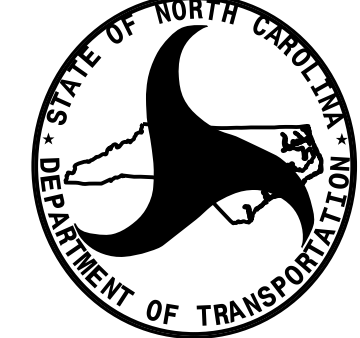

PREPARED IN THE OFFICE OF:
**DIVISION OF HIGHWAYS
 UTILITIES UNIT
 UTILITIES ENGINEERING**

1555 MAIL SERVICES CENTER
 RALEIGH, NC 27699-1555
 PHONE (919) 707-6690
 FAX (919) 250-4151

Roger Worthington, P.E. UTILITIES SECTION ENGINEER
Carl Barclay, P.E. UTILITIES SQUAD LEADER PROJECT ENGINEER
G. Thomas Jones III UTILITIES PROJECT DESIGNER

06-JAN-2016 08:47 F:\USERS\Tom\Projects\DRV Connector\DRV 2014\Utilities\R5605_UTIL-fsh.dgn