



8/23/99

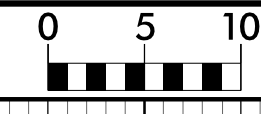

PROJ. REFERENCE NO. R-5605	SHEET NO. X-14
-------------------------------	-------------------

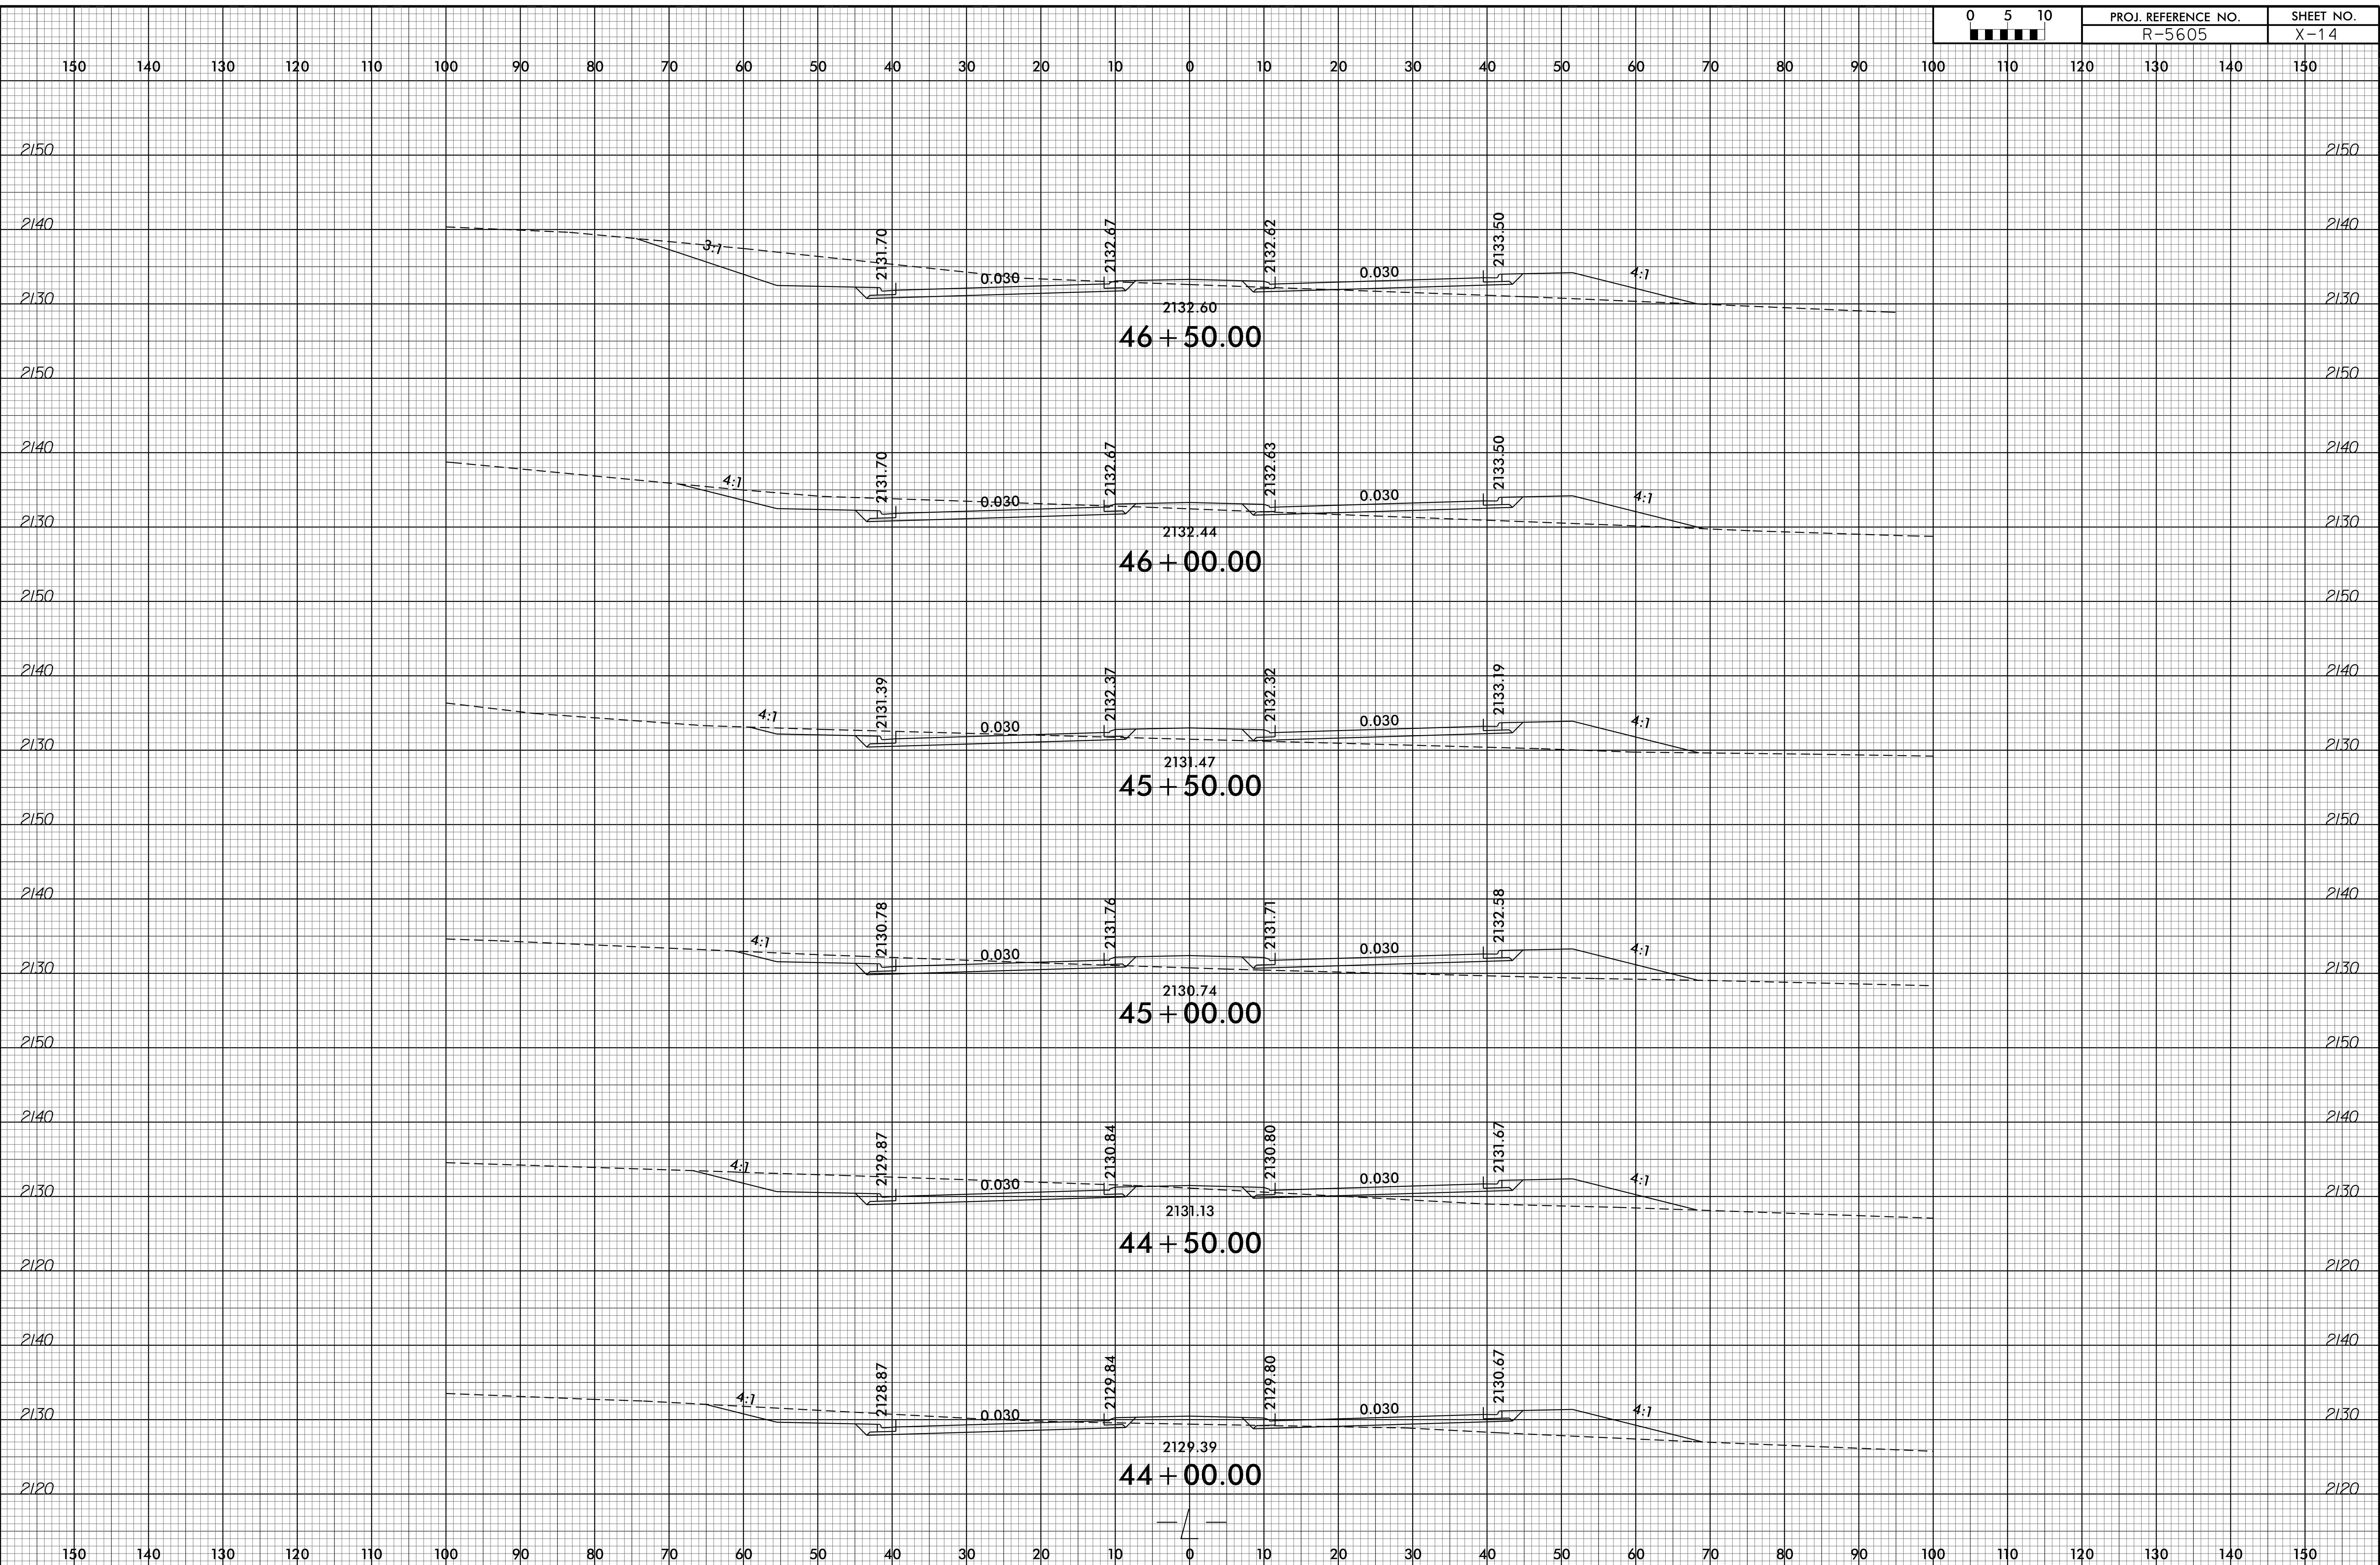

16-JUN-2015 09:17  
F:\USERS\N\Projects\DRY Connector\DRY 2014\Roadway\XSC\R5605\_Rdy\_xp1.L.dgn  
\$\$\$\$\$