


PLAN OF SPAN "A"

* - TYP. EACH "TYPE III CORED SLAB UNIT"
 ** - TYP. EACH "CLASSIC CONCRETE BRIDGE RAIL"

PROJECT NO. B-5300
BEAUFORT COUNTY
 STATION: 18+77.50 -L-
 SHEET 3 OF 7

STATE OF NORTH CAROLINA
 DEPARTMENT OF TRANSPORTATION
 RALEIGH
 PLAN OF 30' UNIT
 28'-6" CLEAR ROADWAY
 SPAN "A"

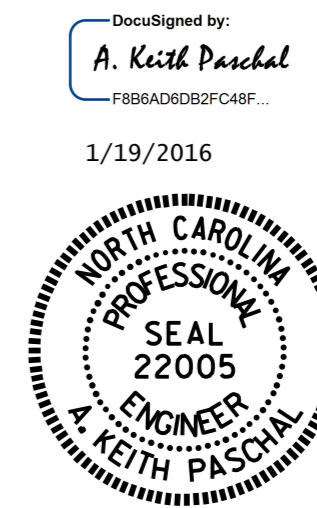

REVISIONS						SHEET NO.	
NO.	BY:	DATE:	NO.	BY:	DATE:	S-7	
1			3			TOTAL SHEETS	
2			4			30	

ASSEMBLED BY : P.N.HOLDER DATE : 07/15
 CHECKED BY : K.P.SEDAI DATE : 08/17/15
 DESIGN ENGINEER OF RECORD : P.N.HOLDER DATE : 08/26/15

DOCUMENT NOT CONSIDERED
 FINAL UNLESS ALL
 SIGNATURES COMPLETED