


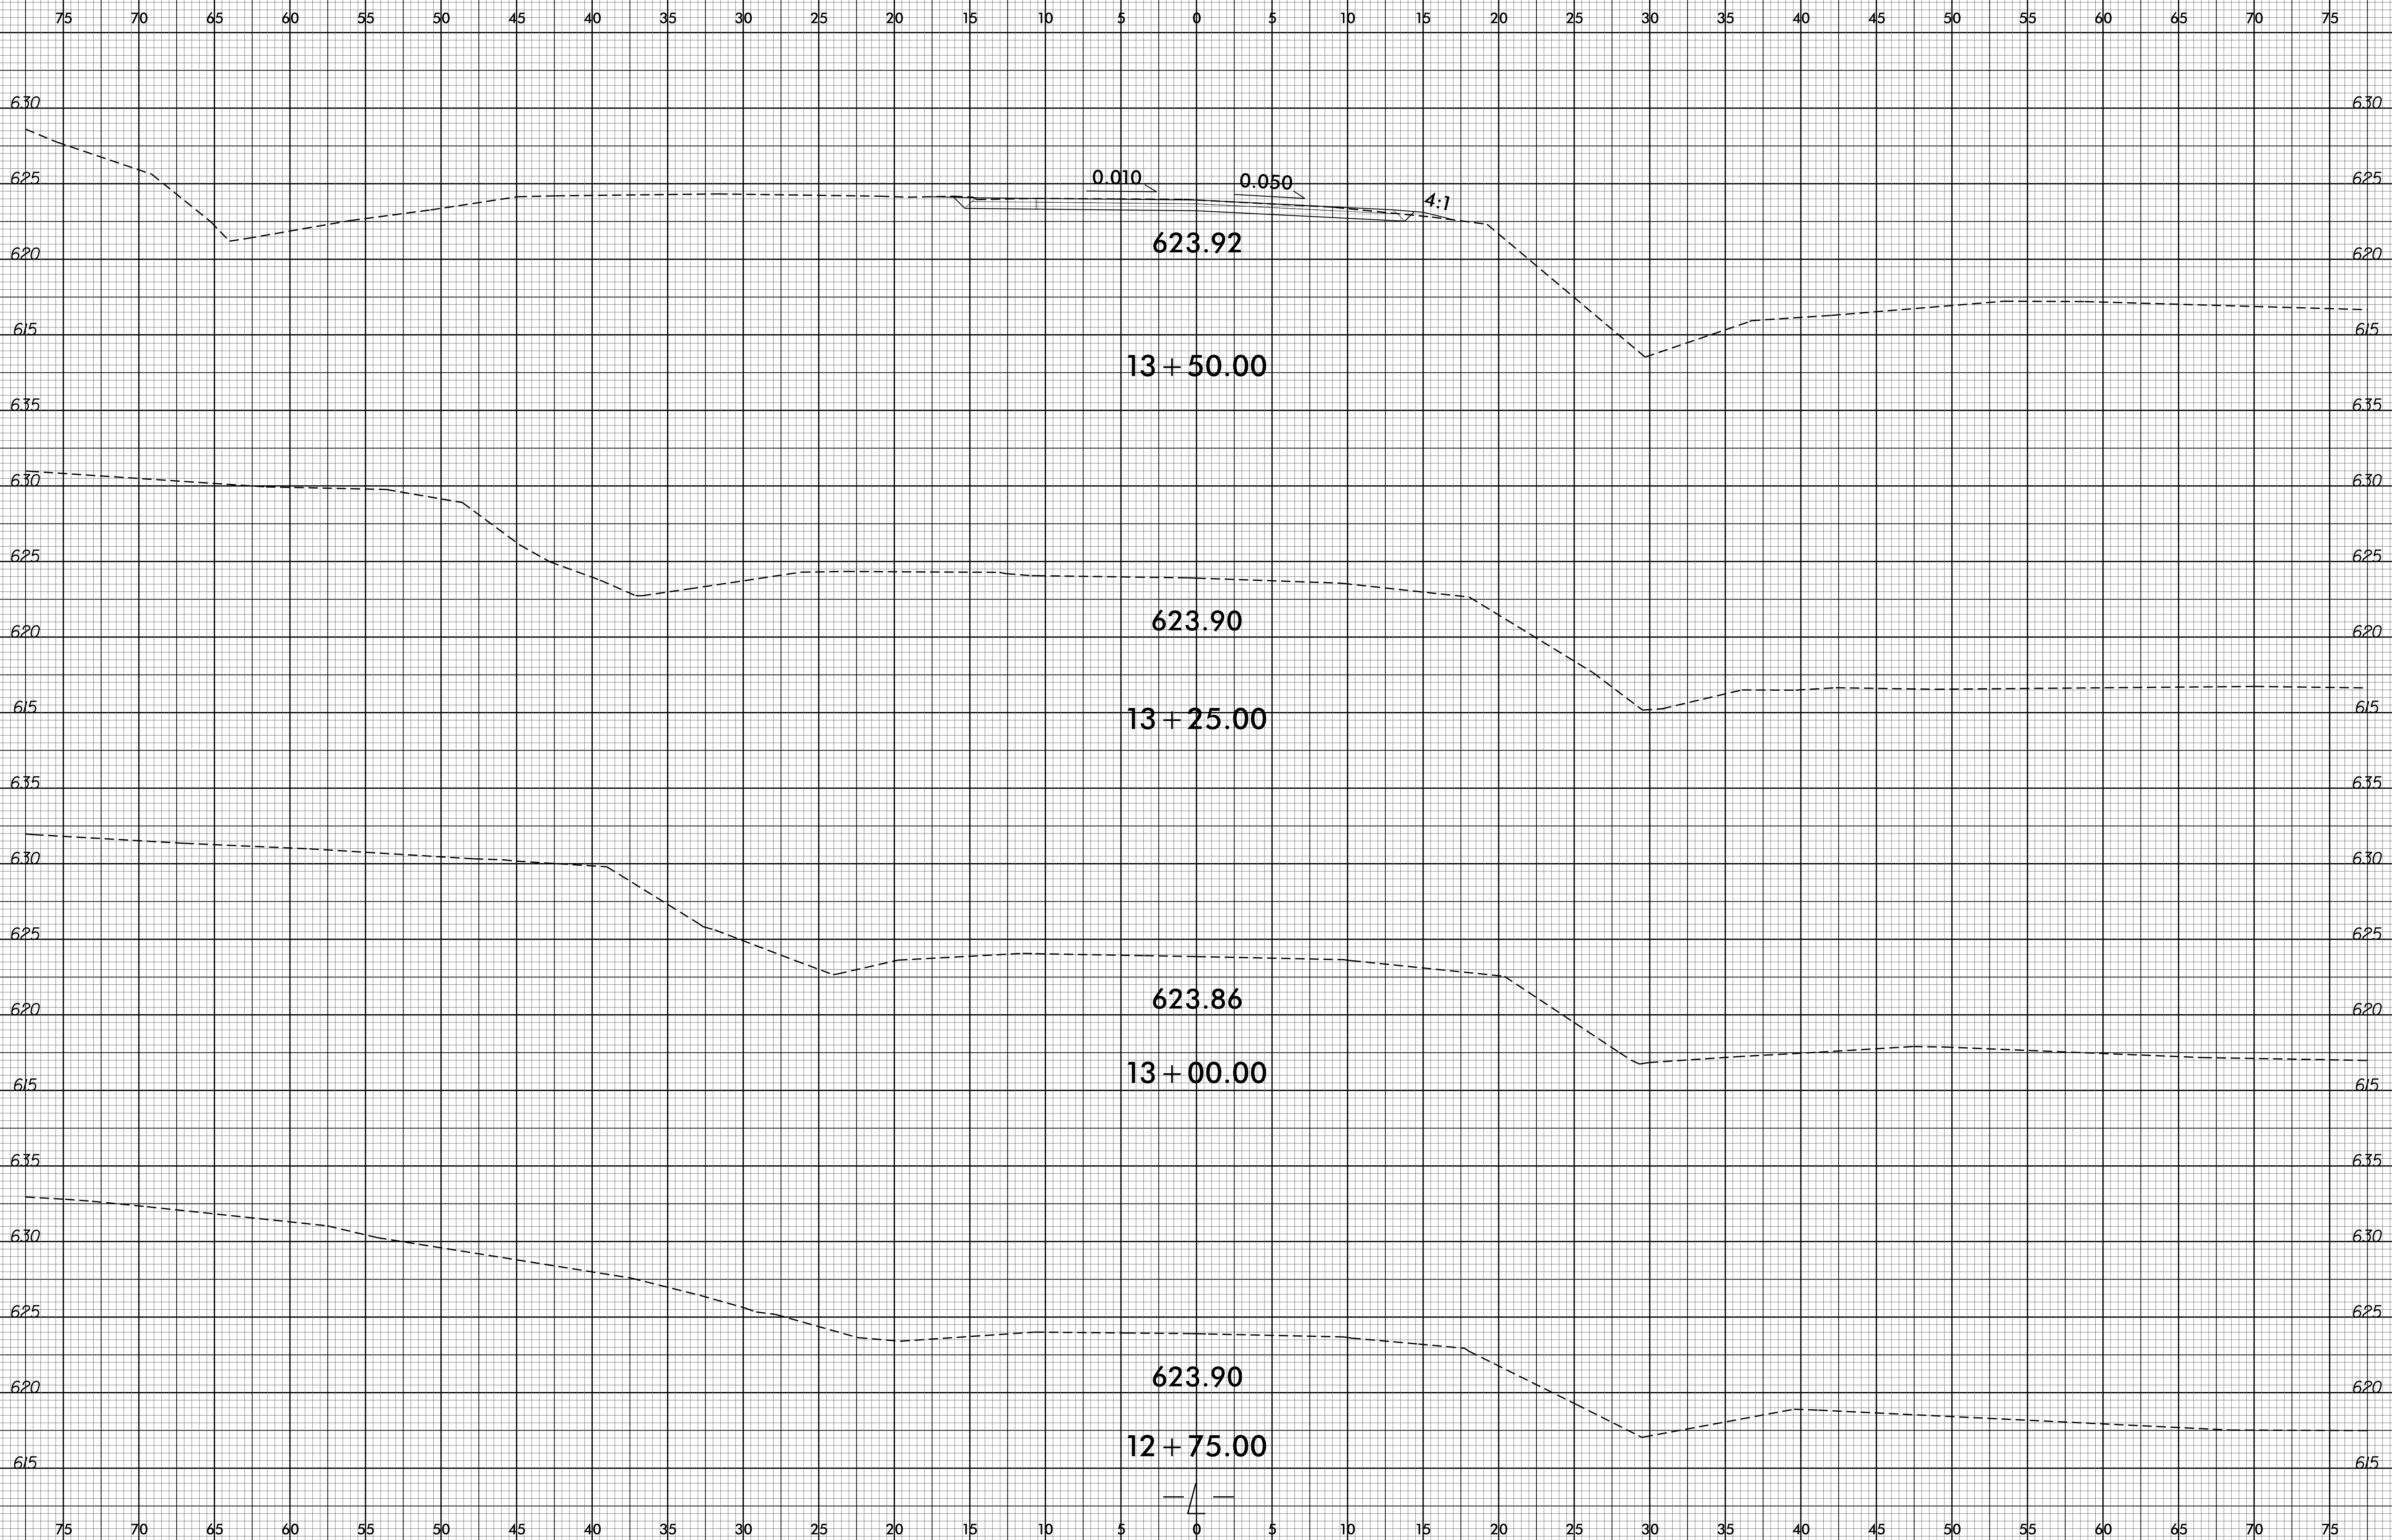


8/23/99

0 2.5 5	PROJ. REFERENCE NO. B-4751	SHEET NO. X-2
---------	-------------------------------	------------------





04-JAN-2016 11:44  
P:\Roadway\Corridor\Modelling\B-4751\_Rdy\_xpl.dgn  
\$\$\$\$\$USERNAME\$\$\$\$\$


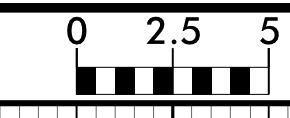


PROJ. REFERENCE NO.  
B-4751


SHEET NO.  
X-3

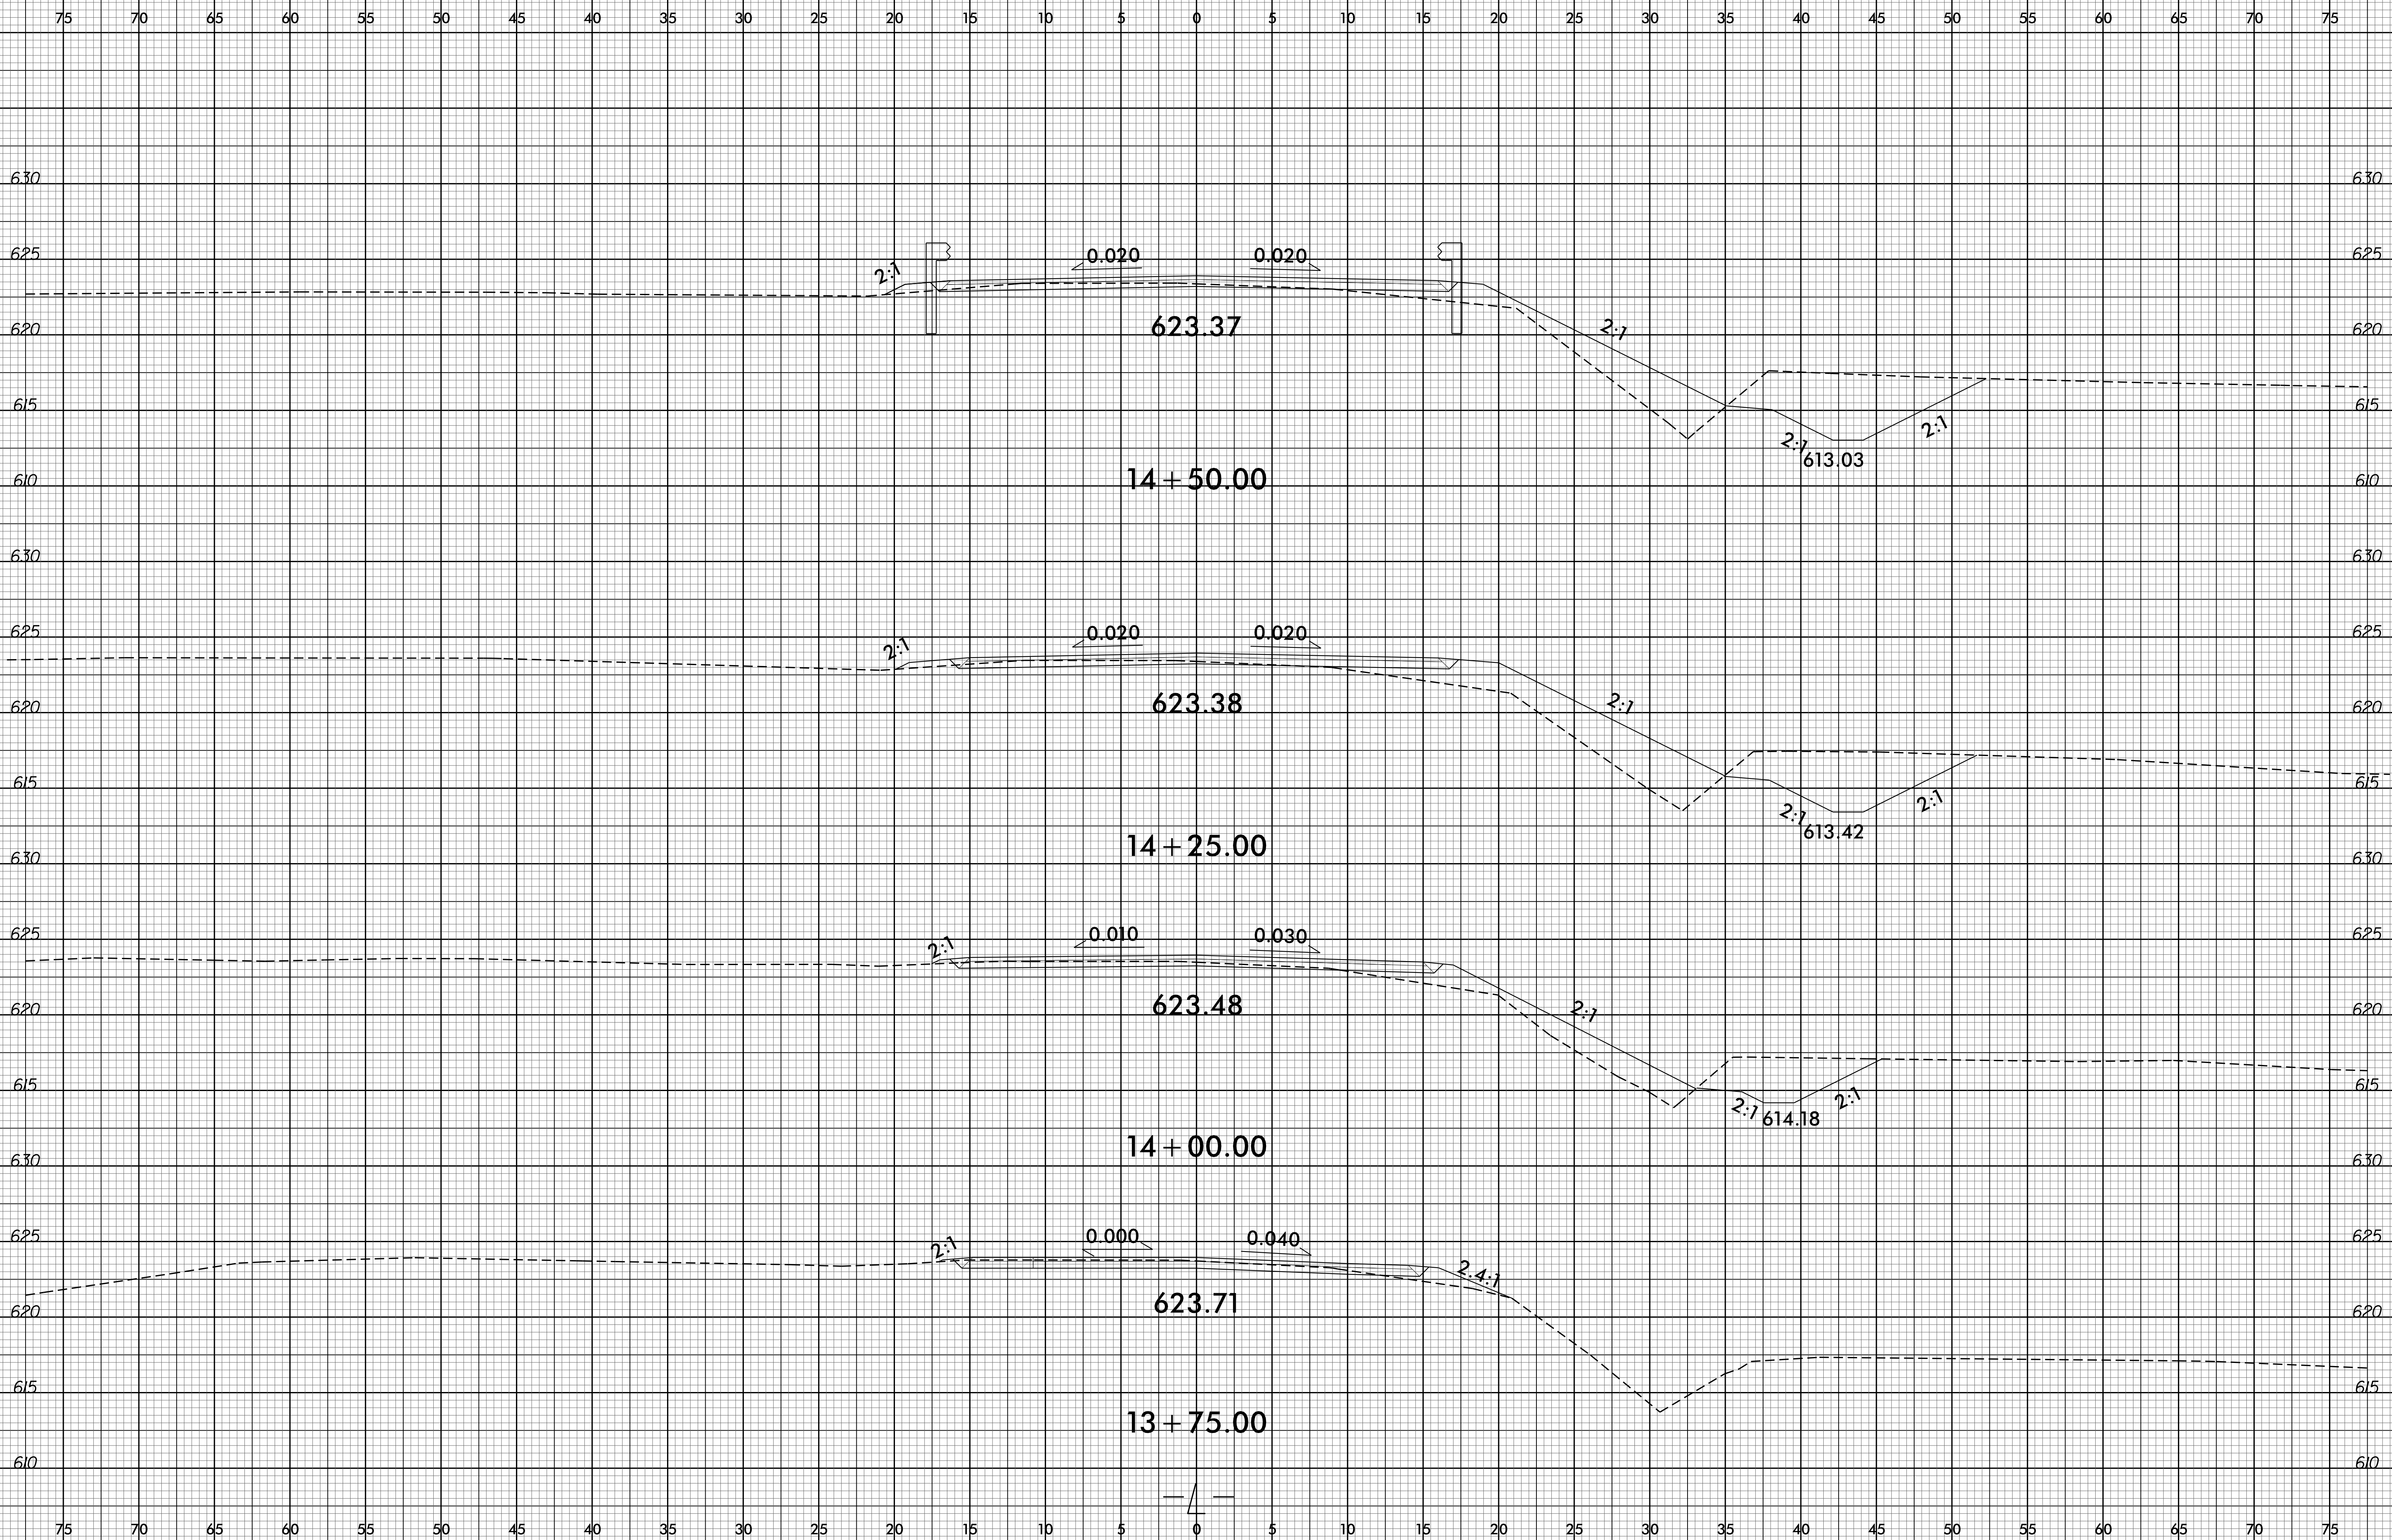


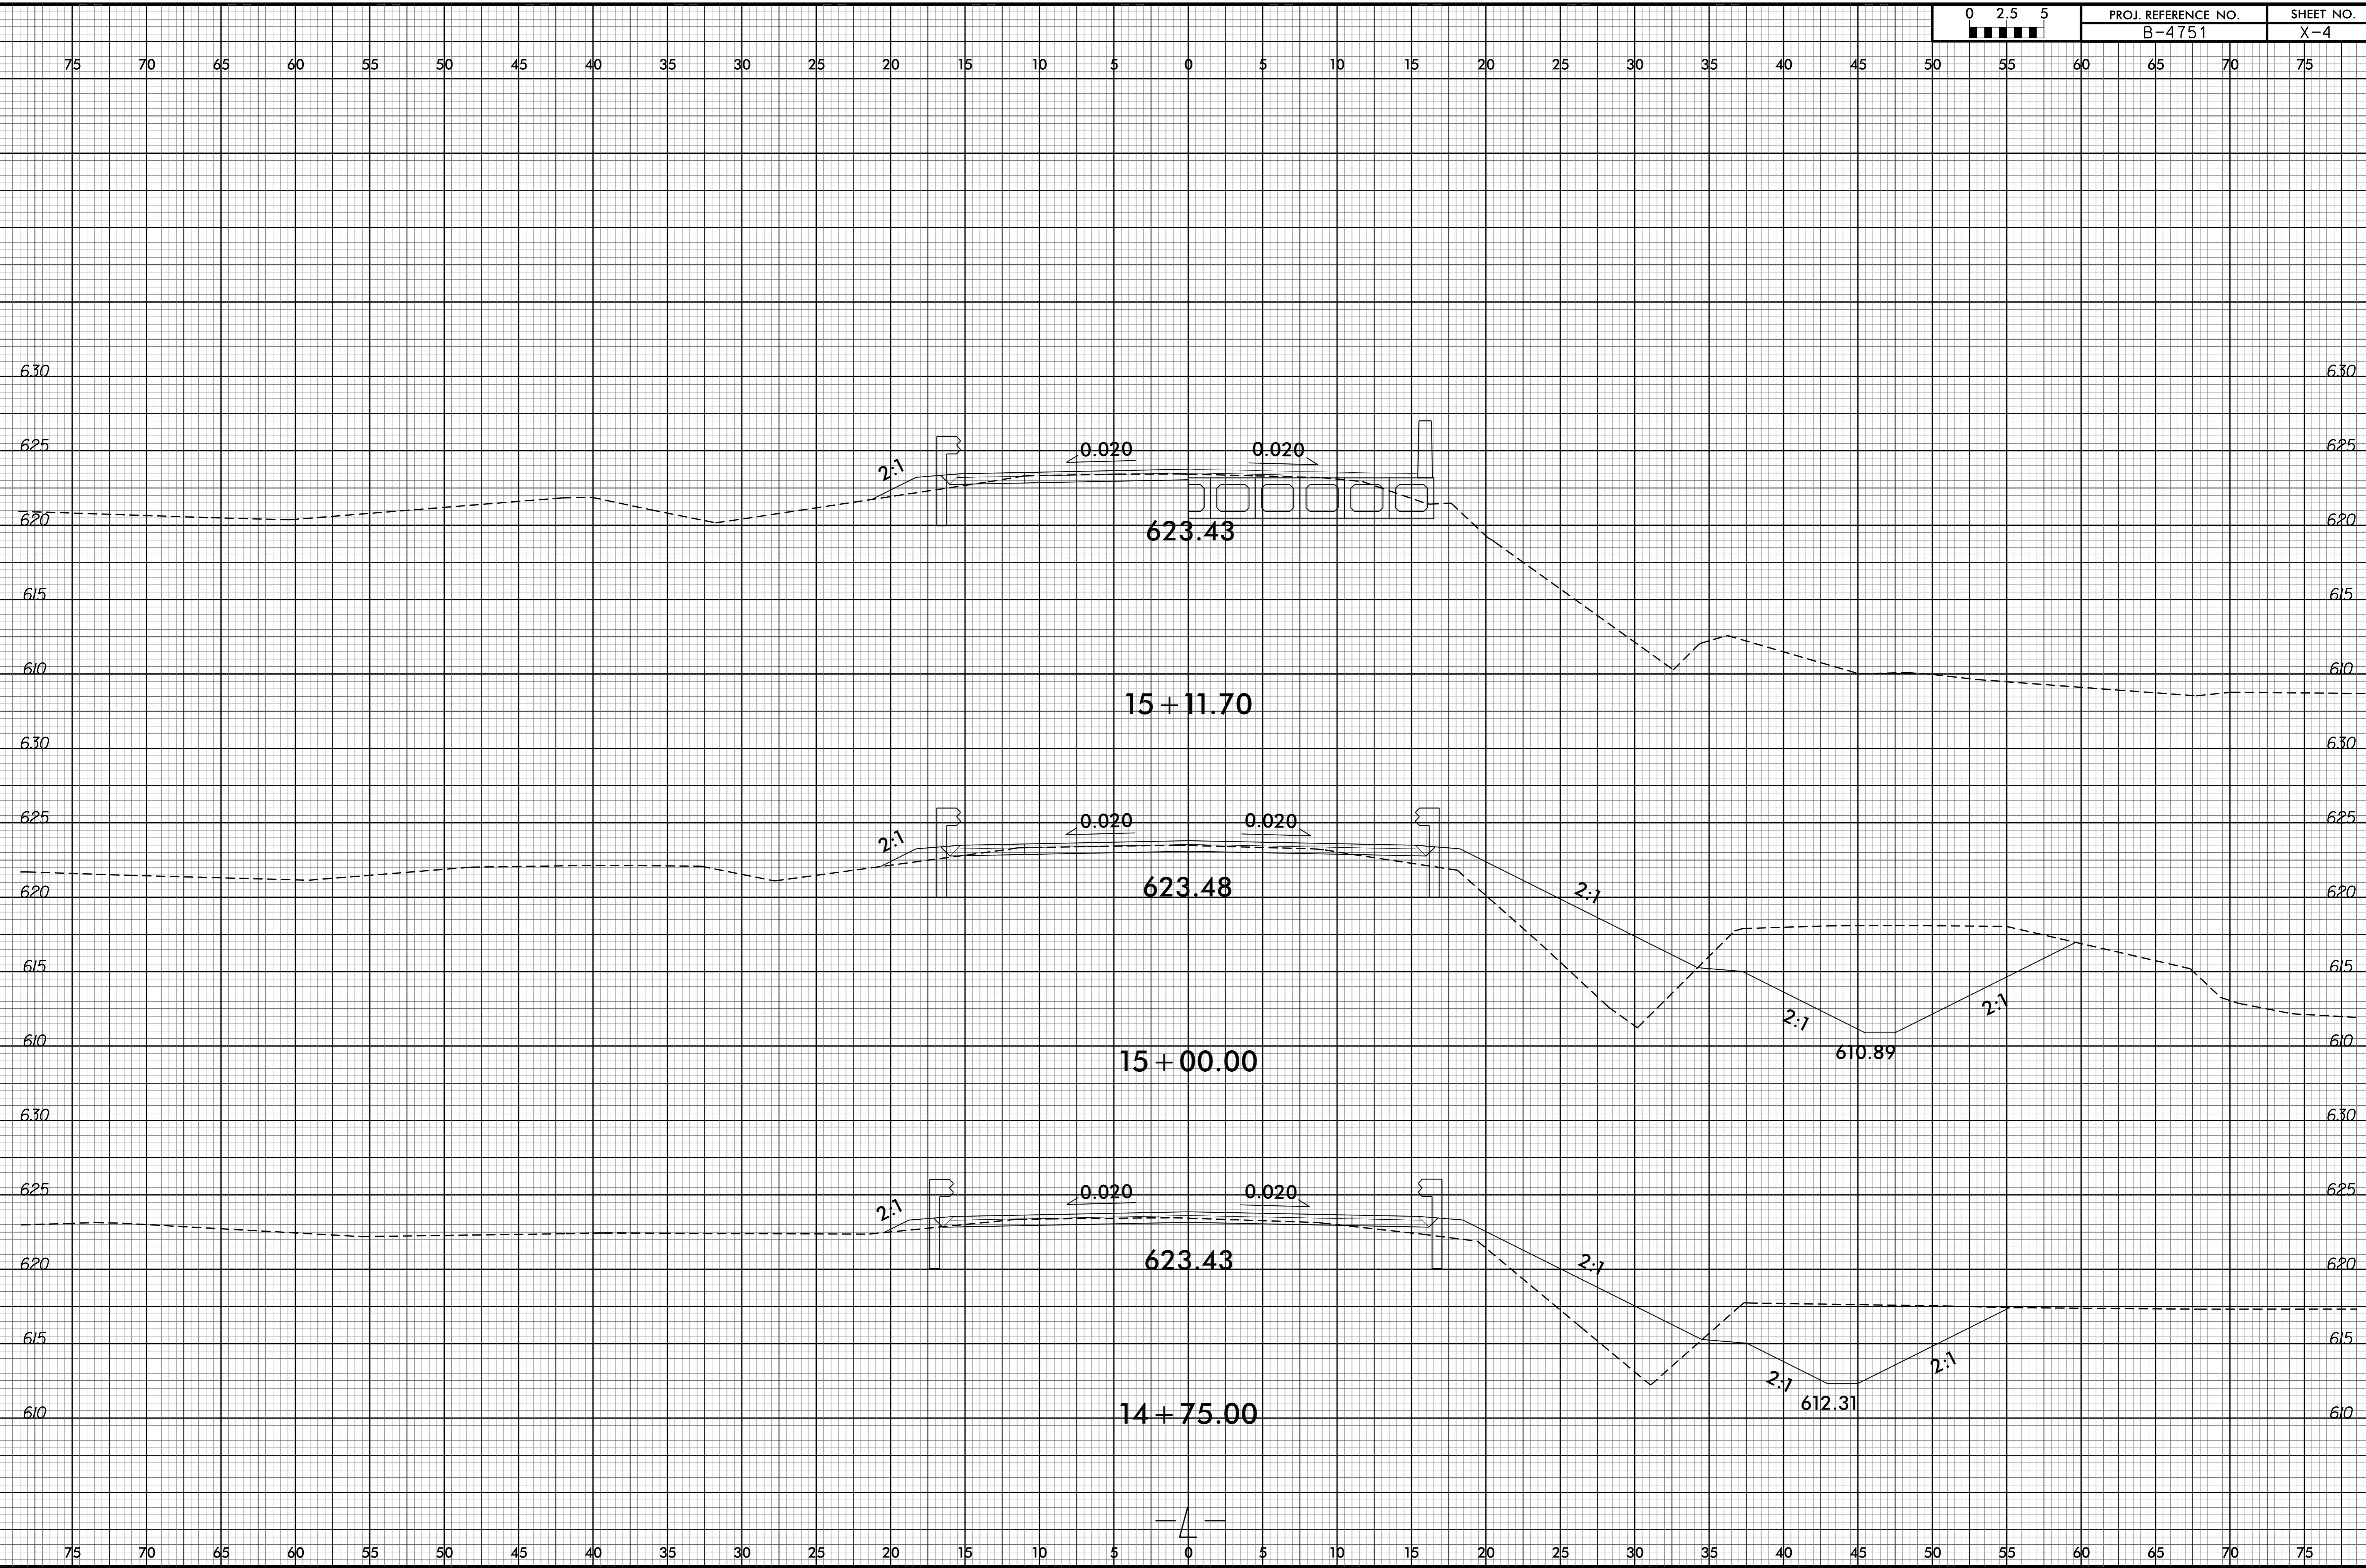


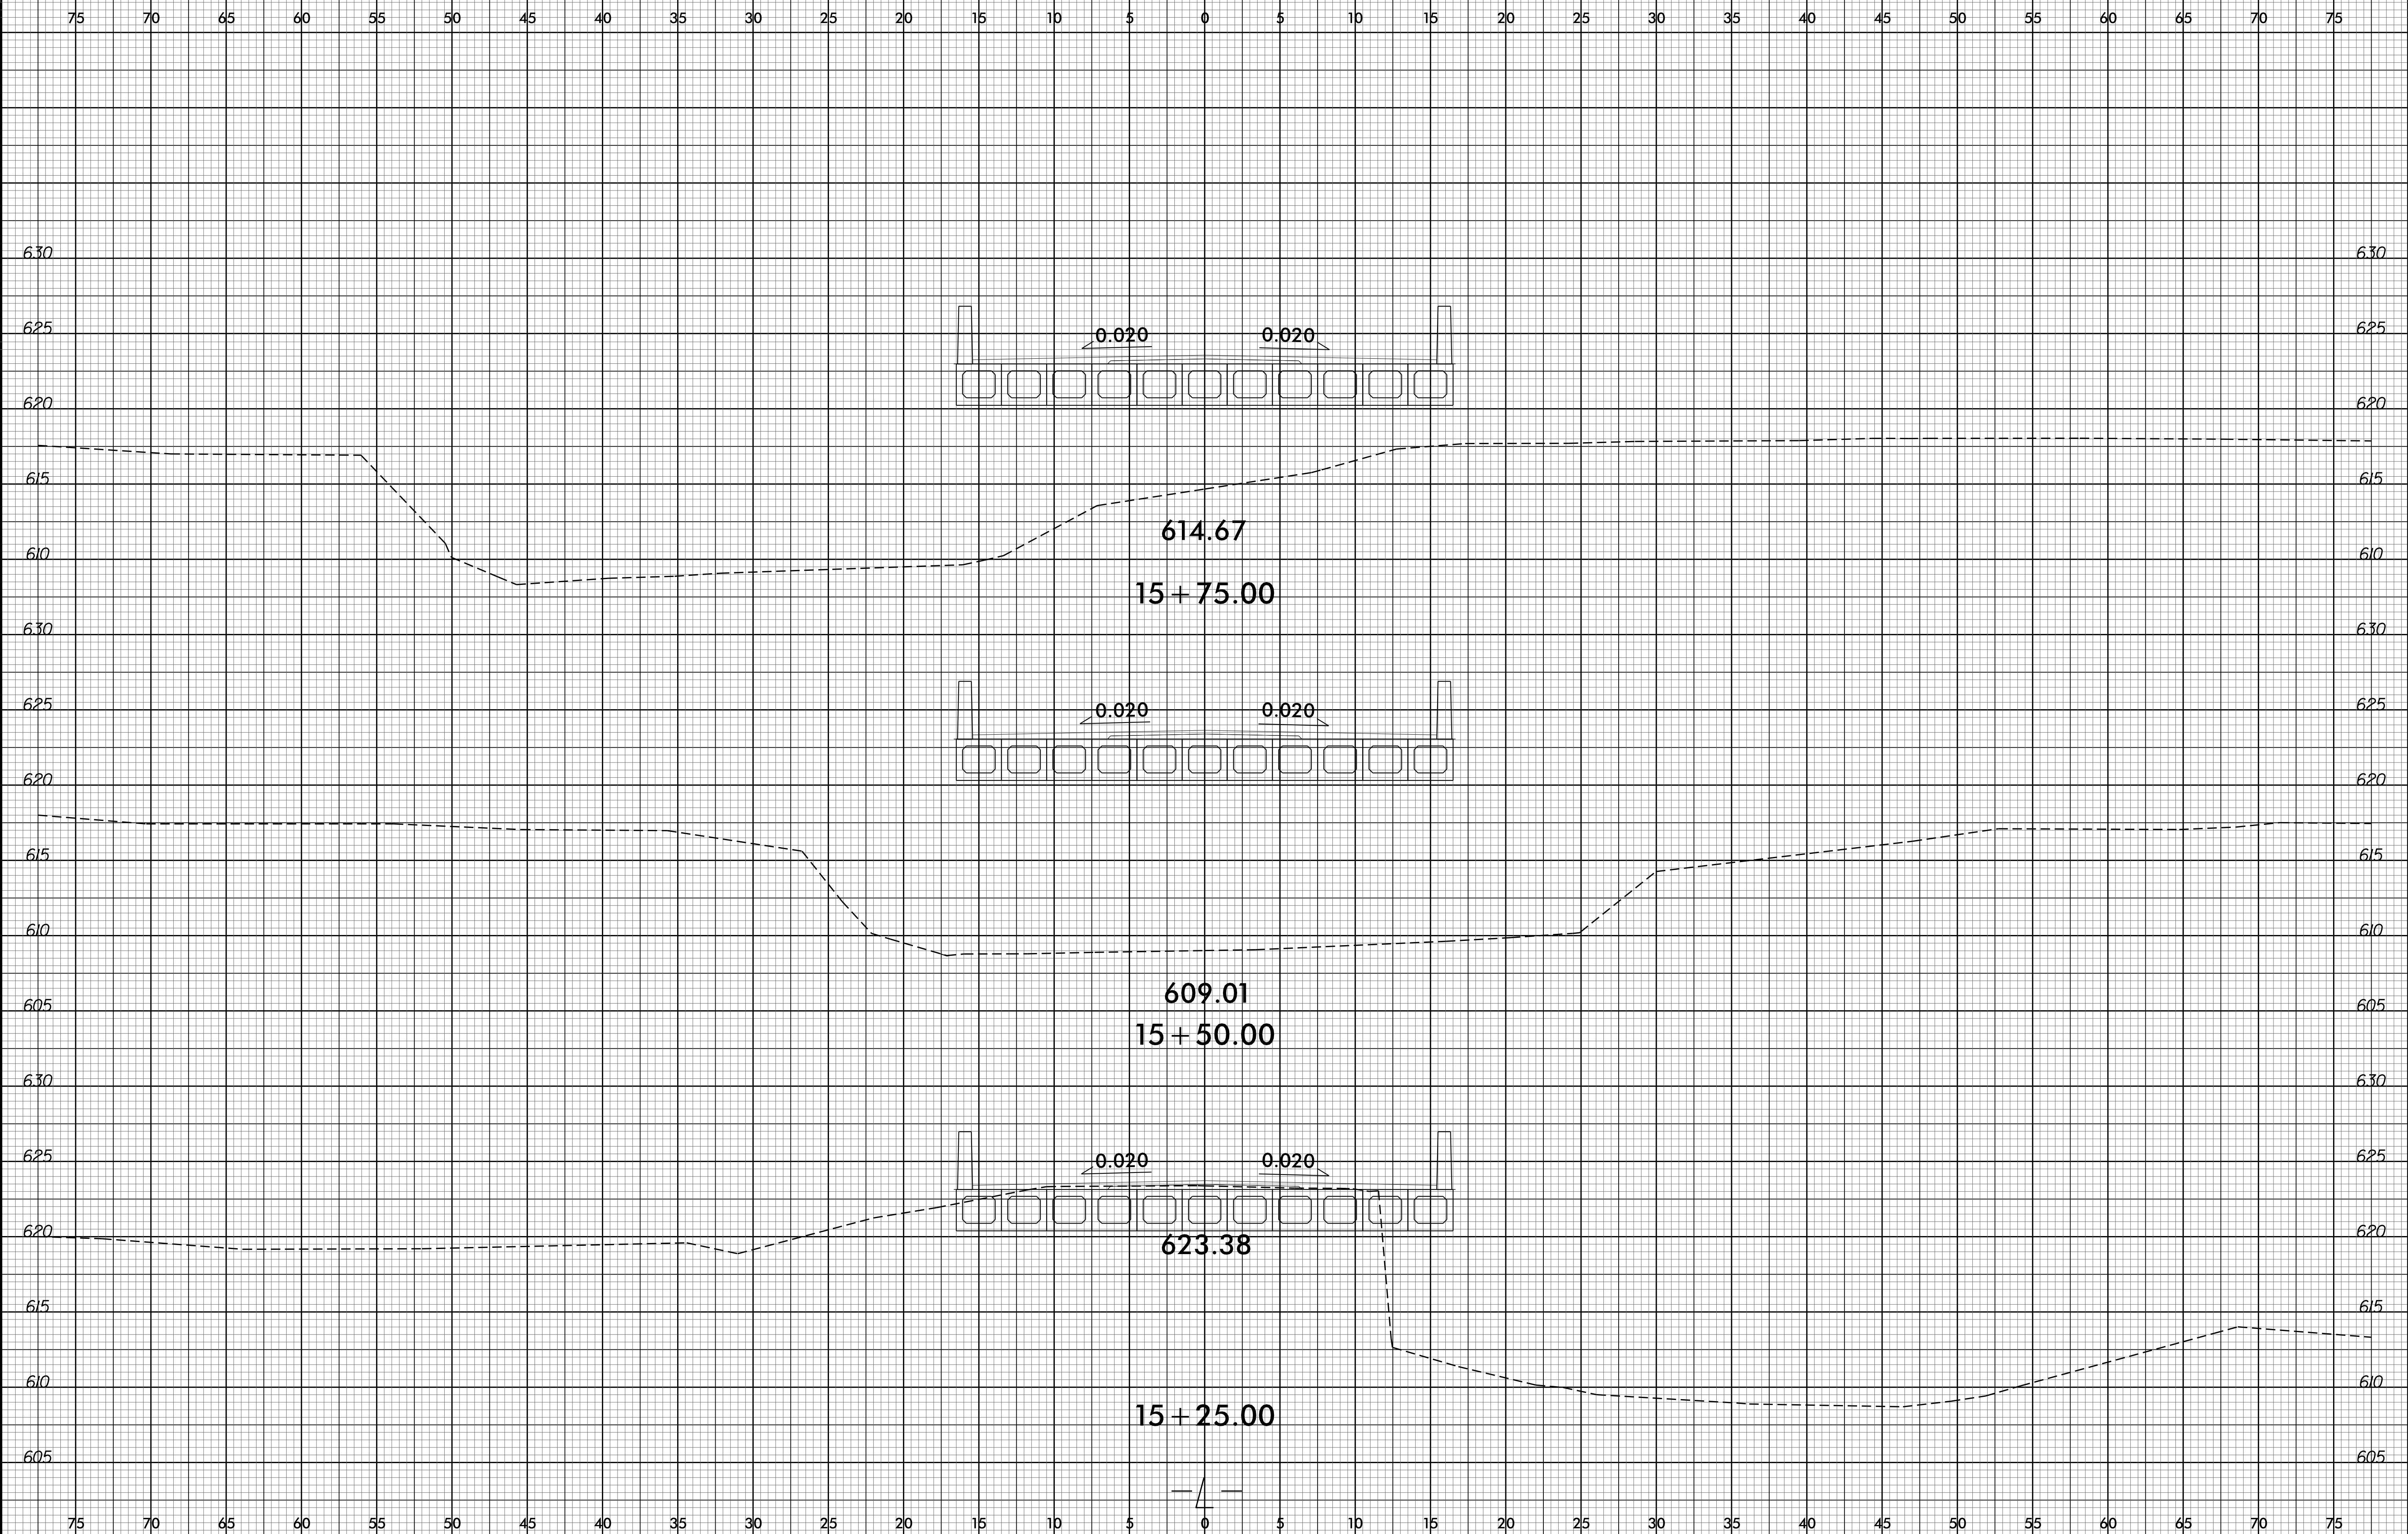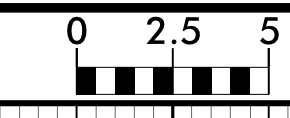



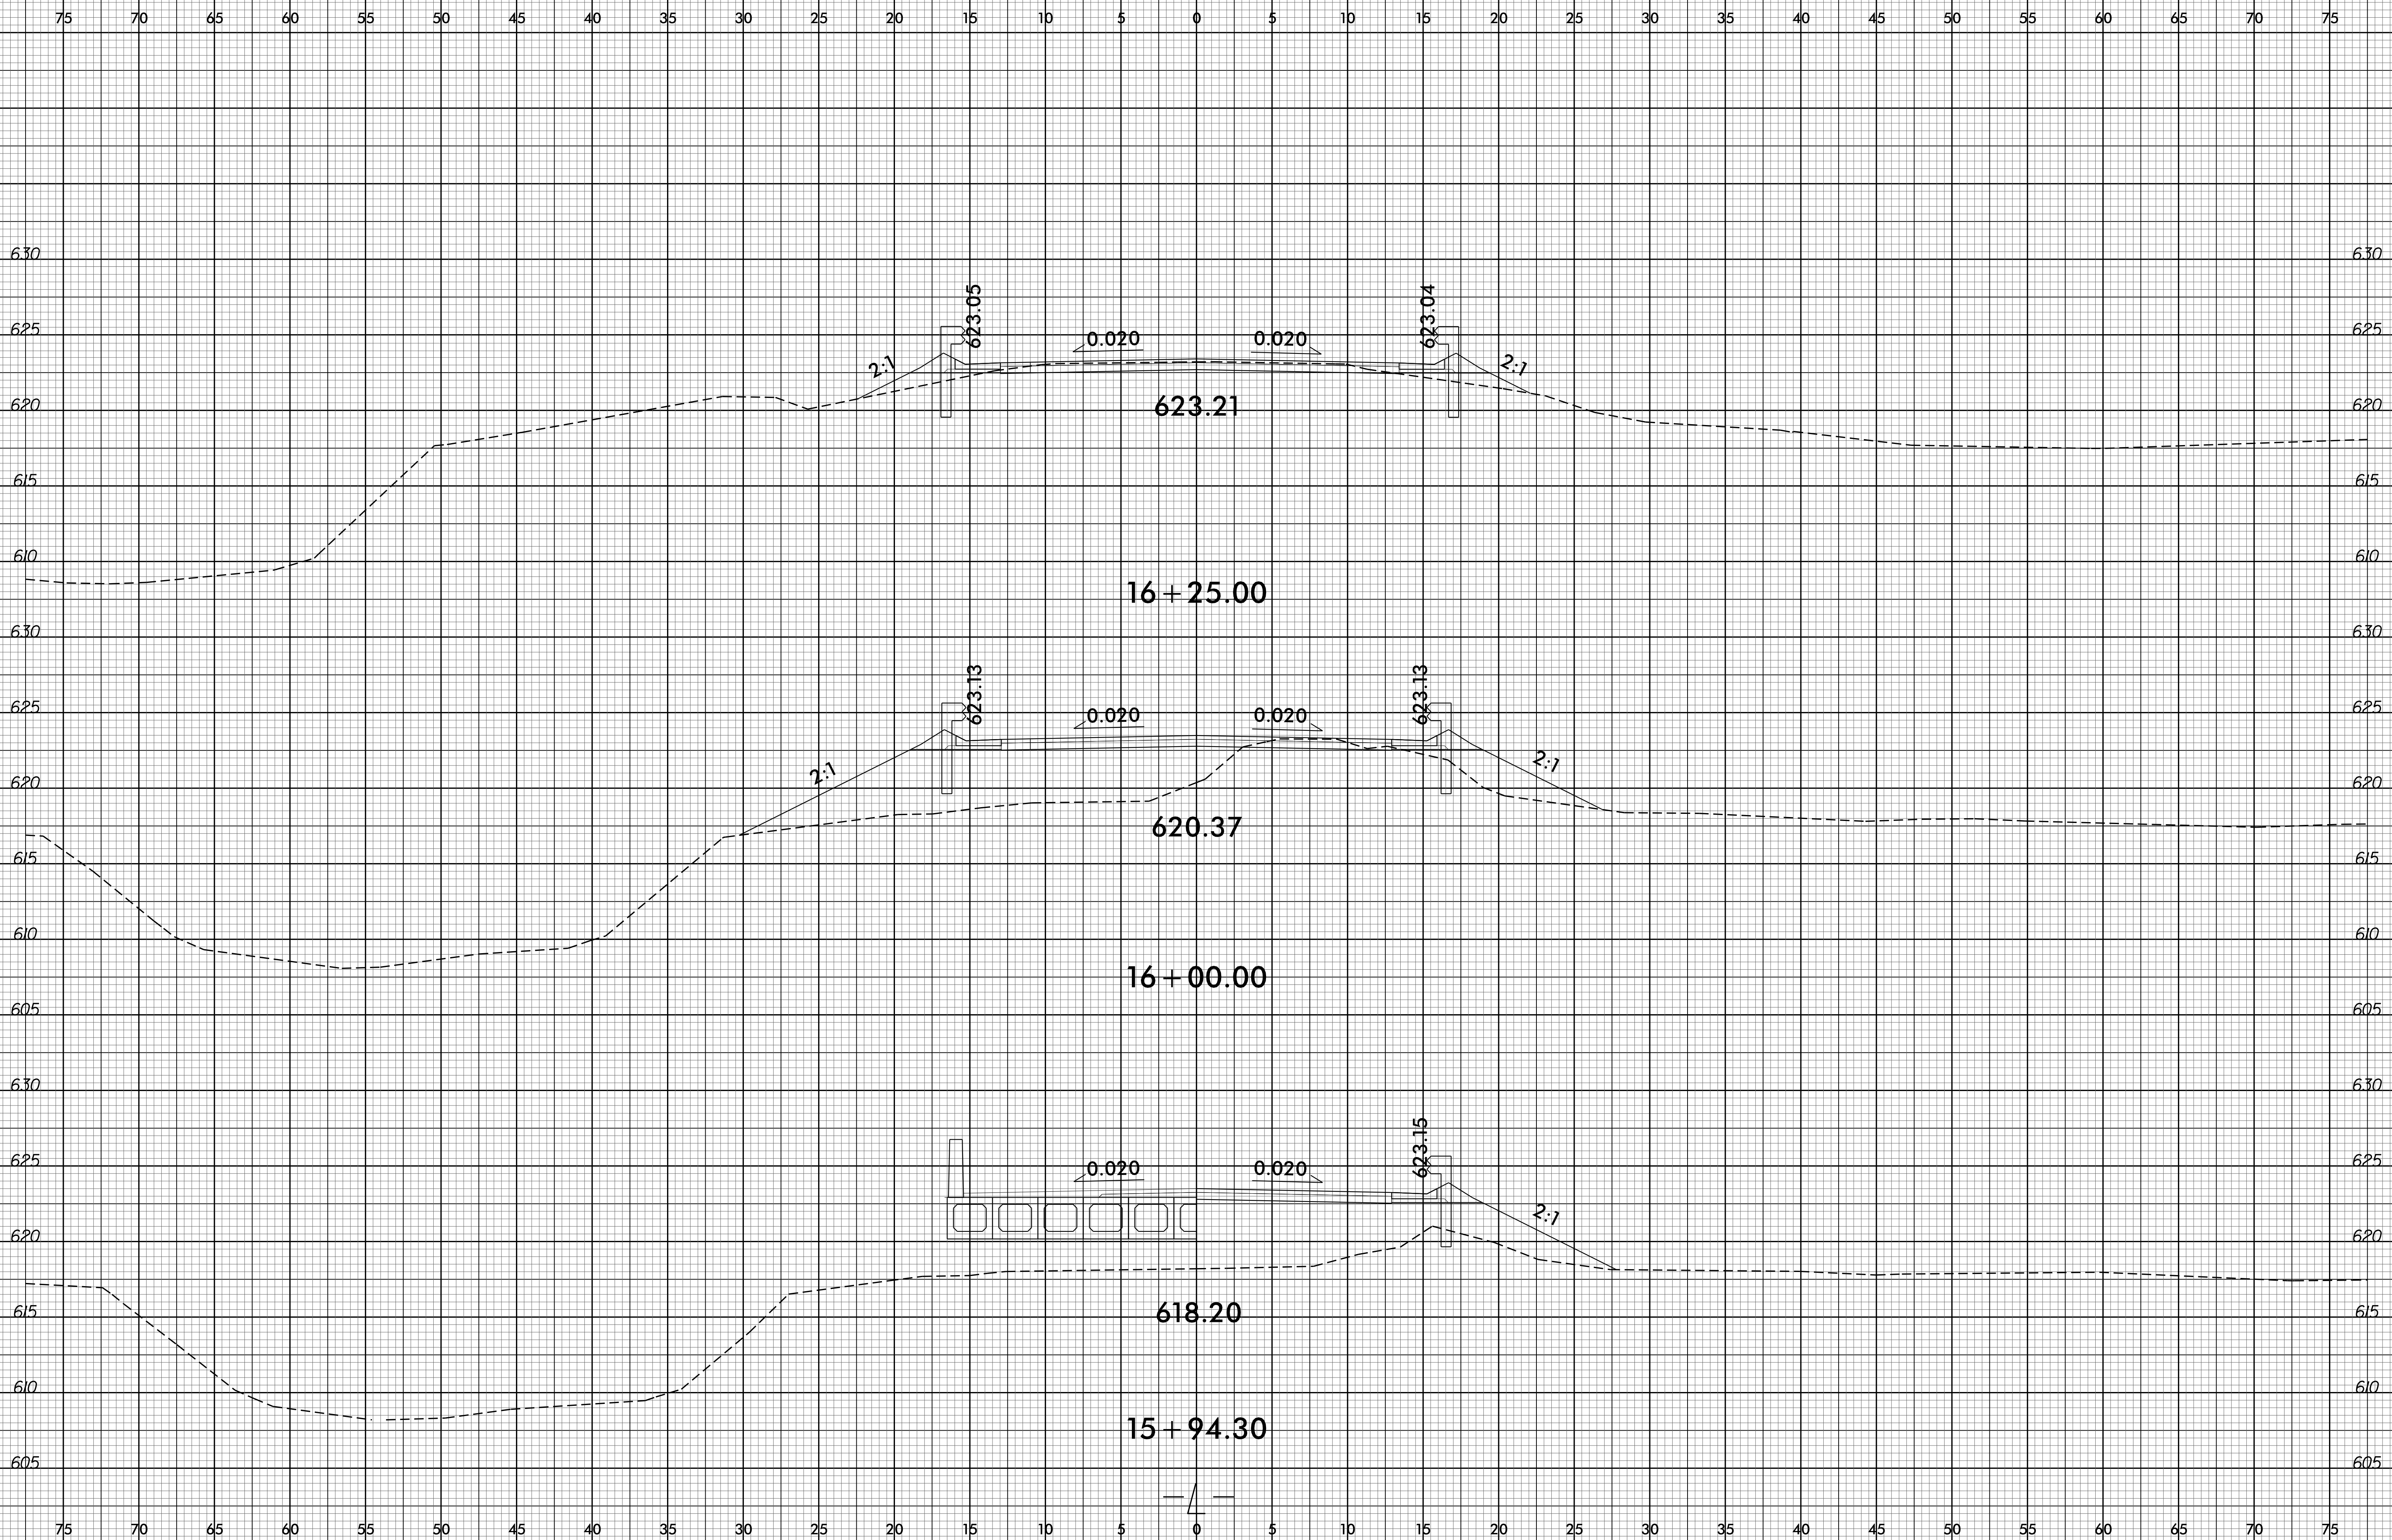

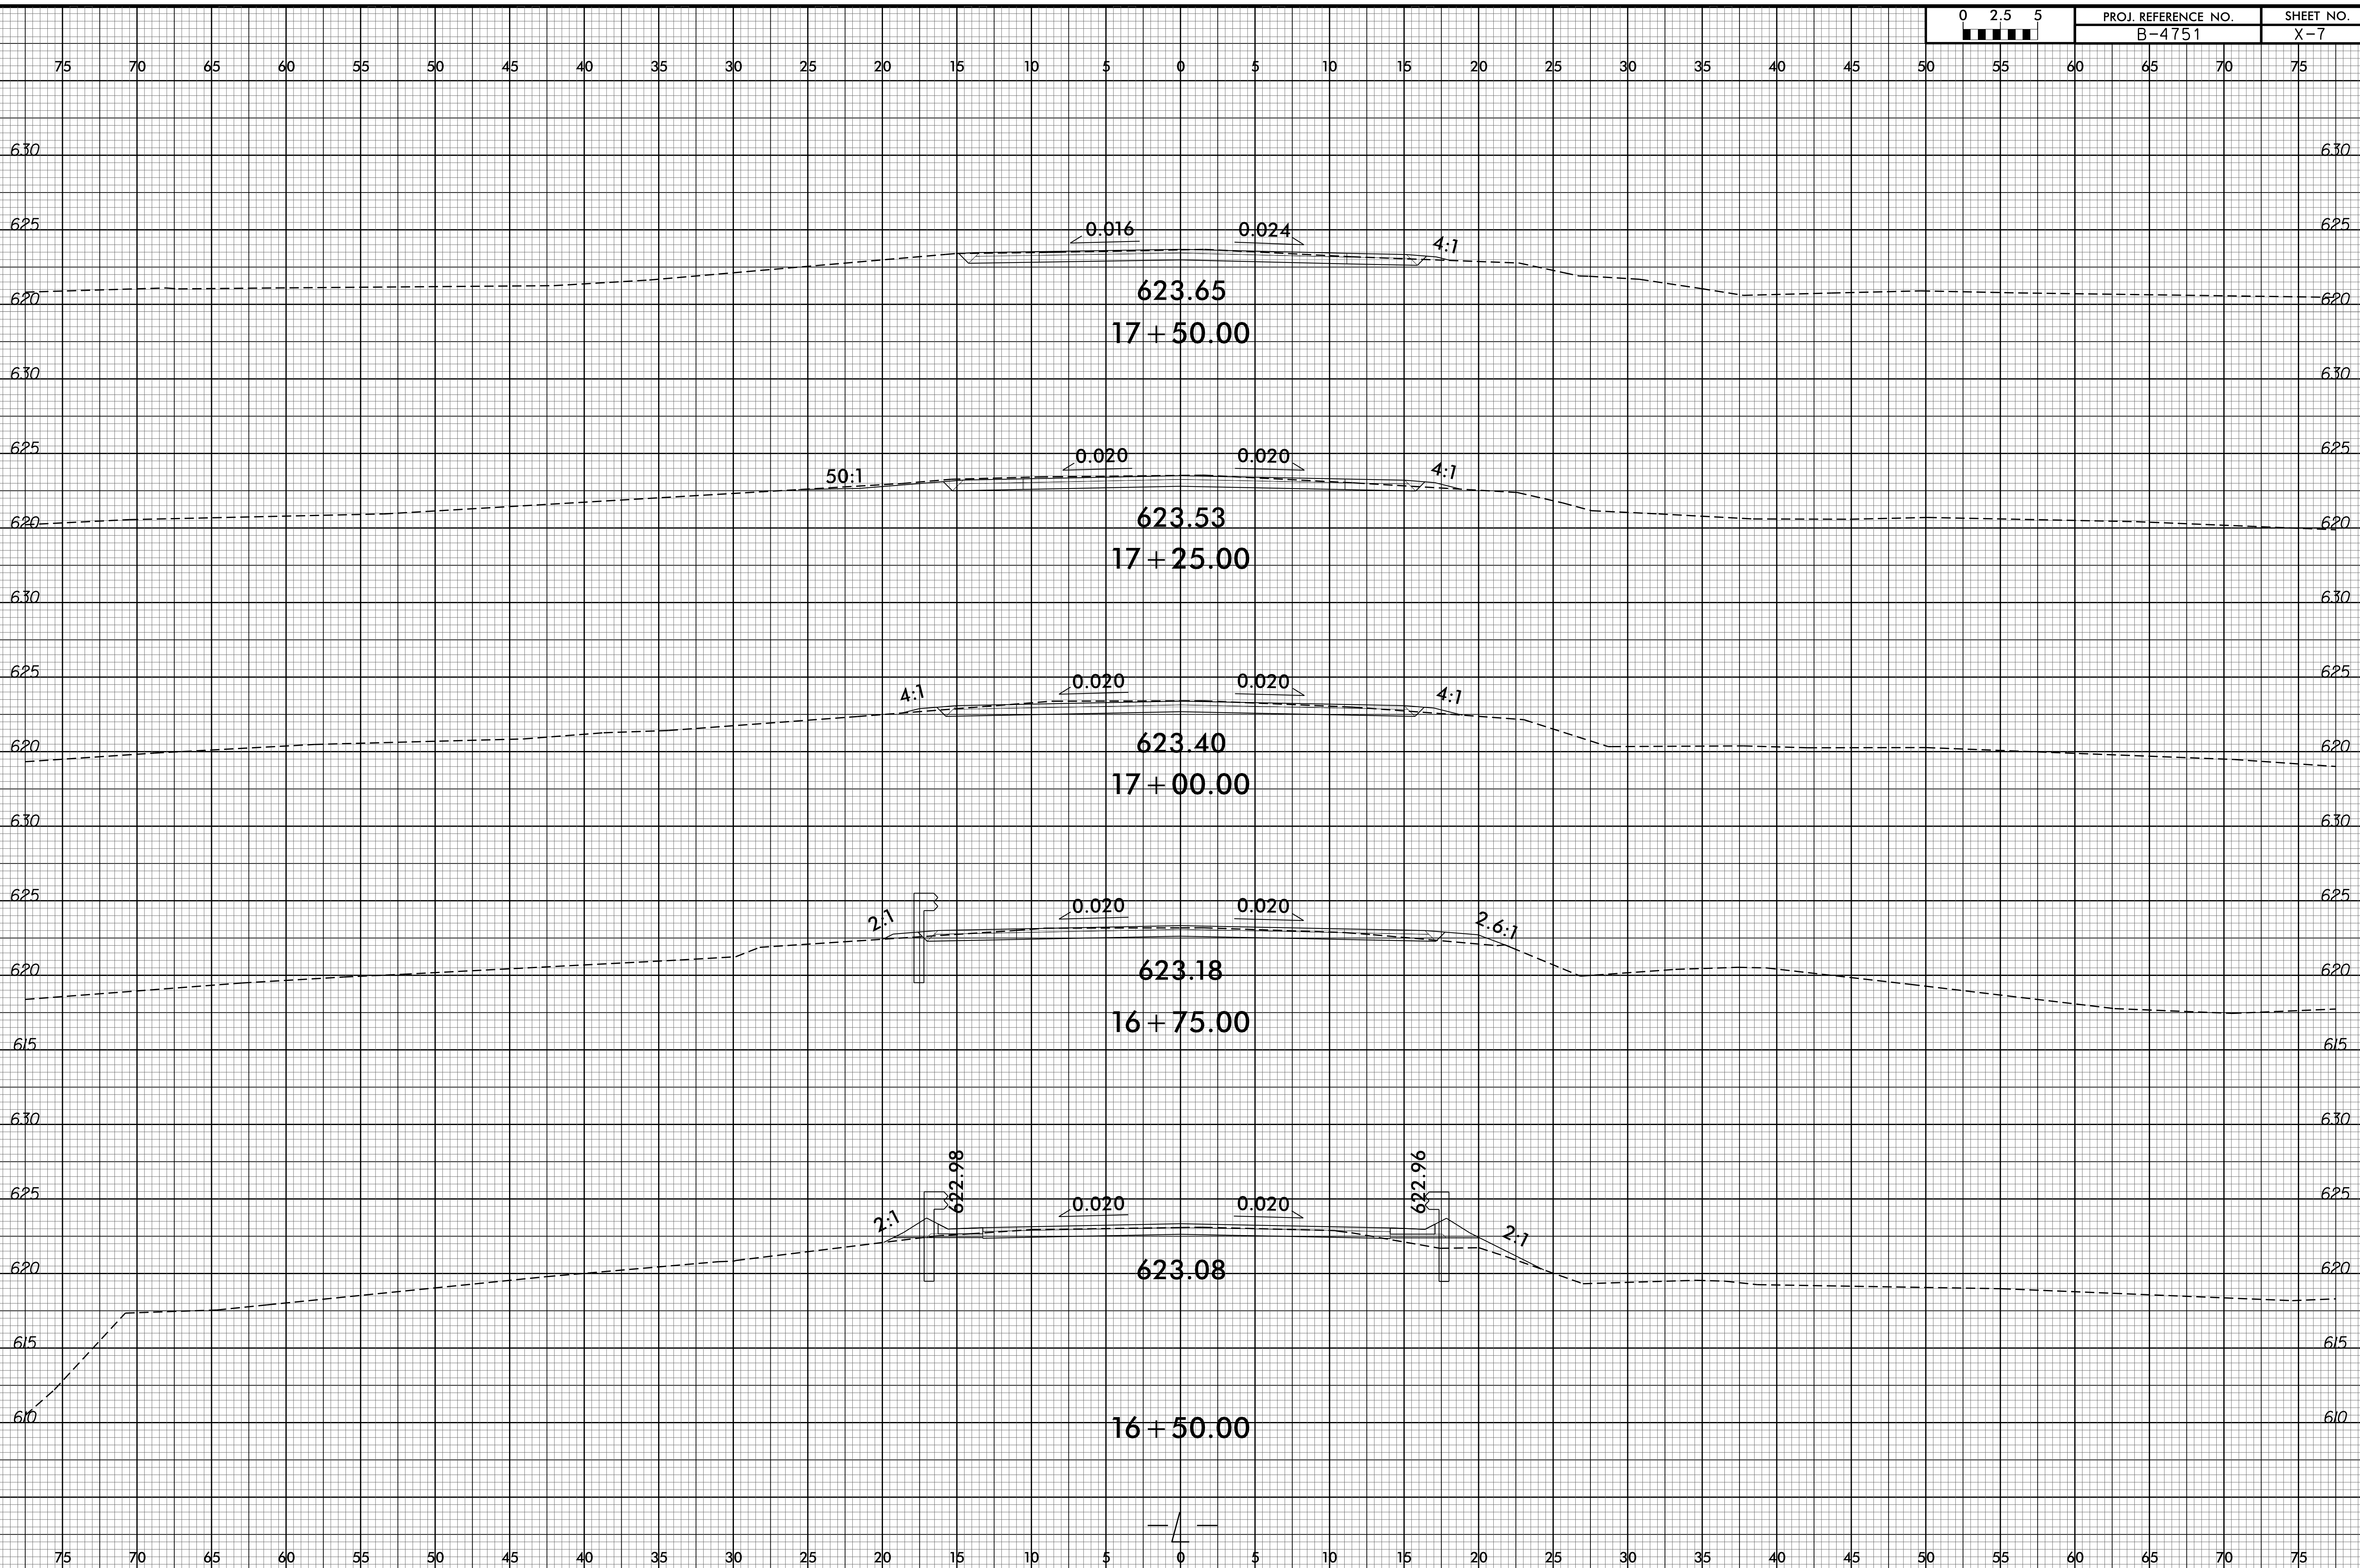

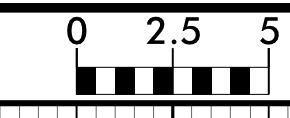

PROJ. REFERENCE NO.  
B-4751

SHEET NO.  
X-8

75 70 65 60 55 50 45 40 35 30 25 20 15 10 5 0 5 10 15 20 25 30 35 40 45 50 55 60 65 70 75

