
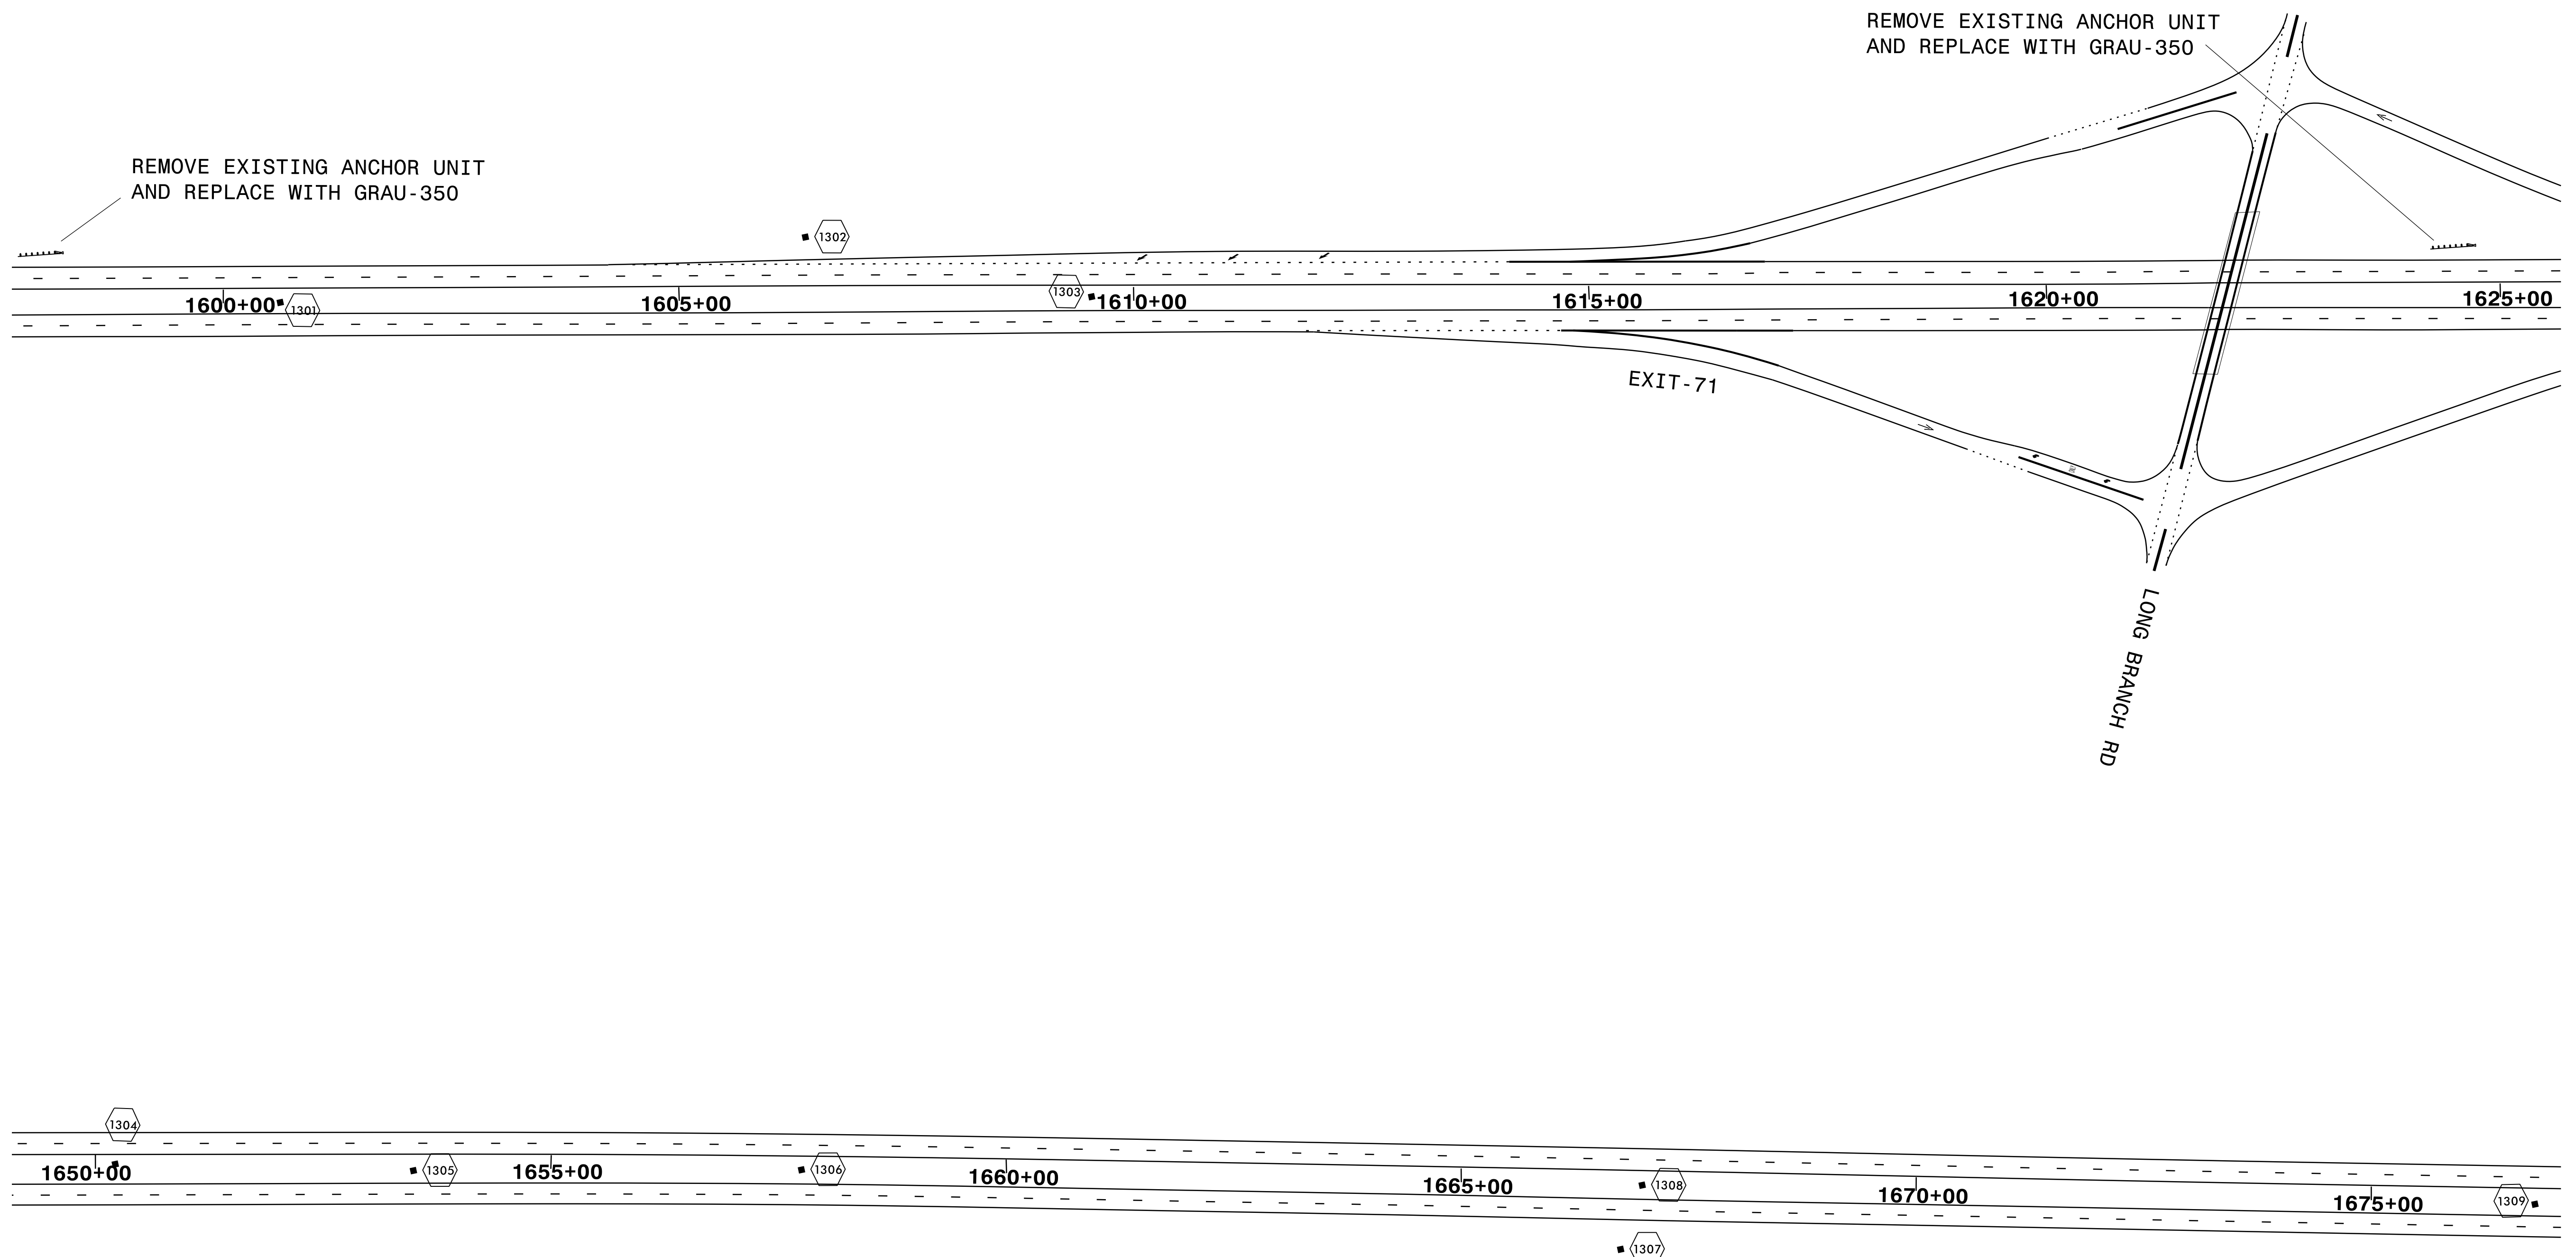


8/17/99

REVISIONS

I:\6-DEC-2015 17:31 48481\PROJECTS\1-5788 1-95 from mm53 to Harnett\Johnston County Line_Resurface and Bridges_Cumb+Har Co\Roadway\1-5788_Rdy_psh_13.dgn

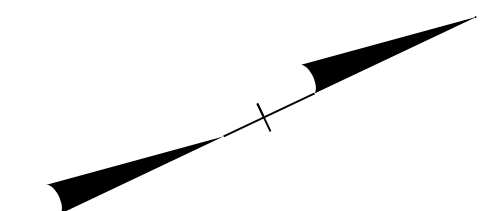

REMOVE EXISTING ANCHOR UNIT
AND REPLACE WITH GRAU-350

REMOVE EXISTING ANCHOR UNIT
AND REPLACE WITH GRAU-350

1600+00

1605+00

1610+00

1615+00

1620+00

1625+00

EXIT-71

LONG BRANCH RD

1650+00

1655+00

1660+00

1665+00

1670+00

1675+00