
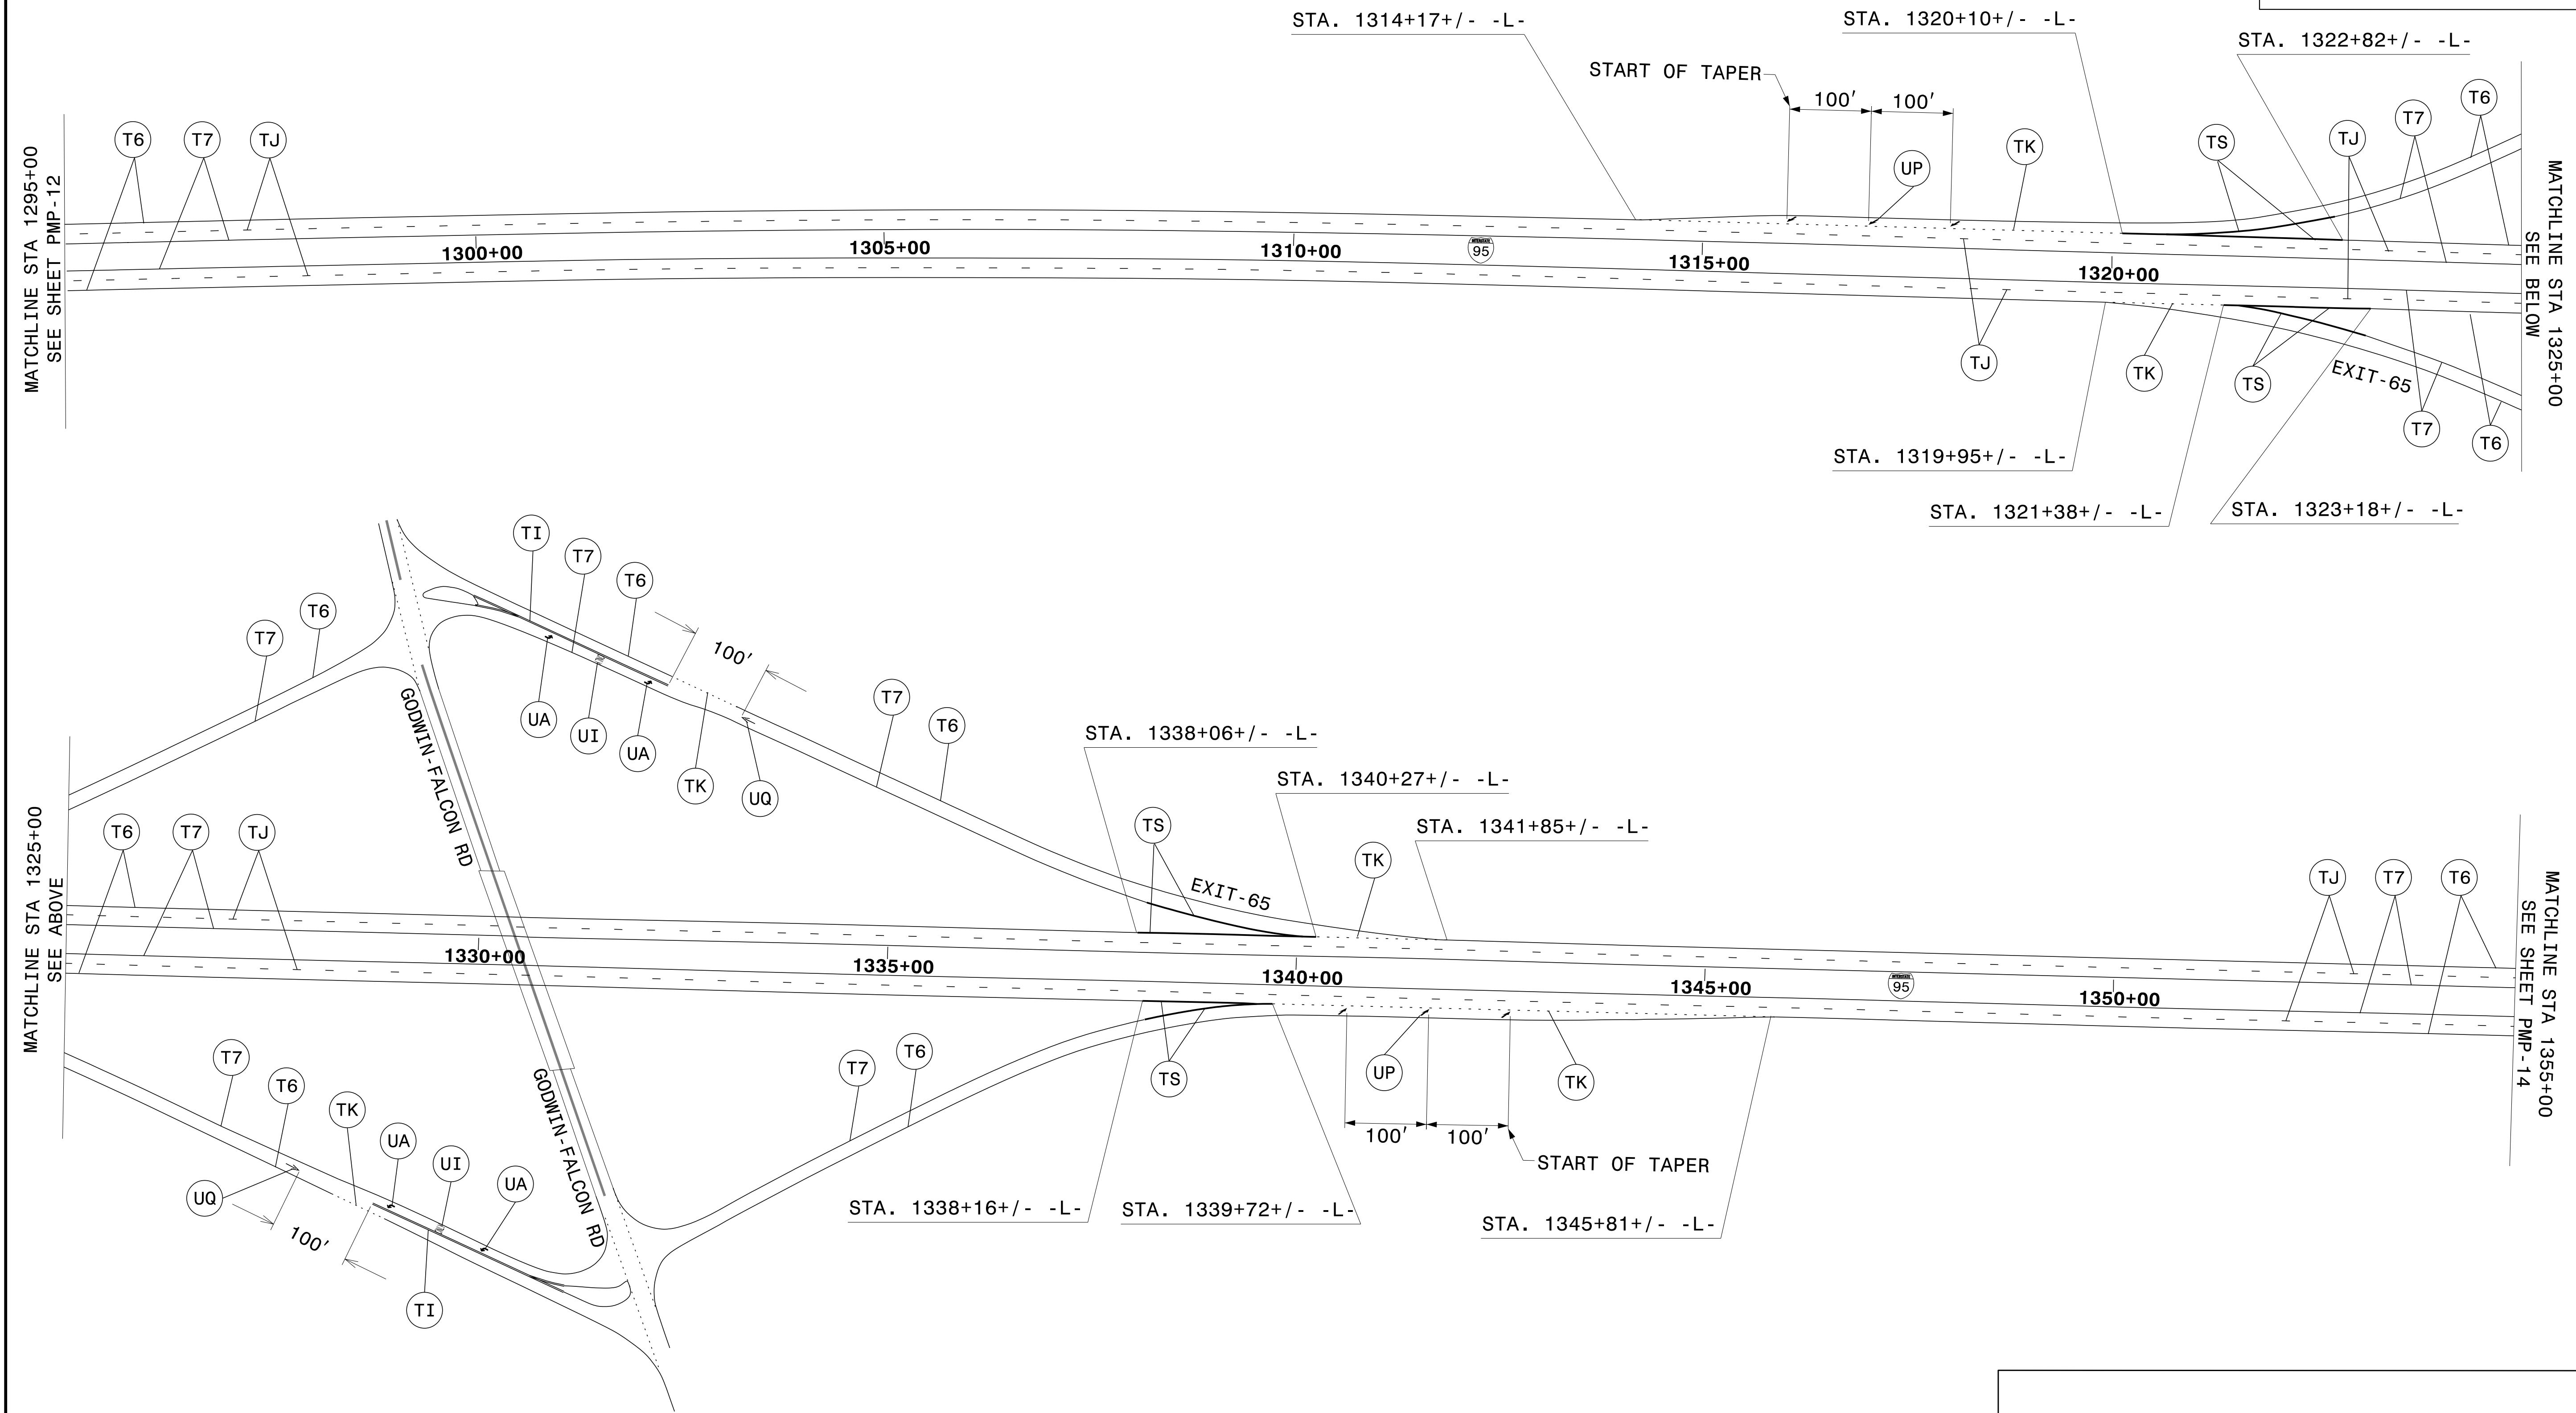


TIP NO.	SHEET NO.
L-5788	PMP-13
APPROVED: <i>Ayman Alqudwah</i> F32ACSCAF066472	
DATE: 12/8/2015	
SEAL	

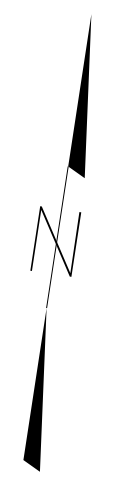

PAVEMENT MARKING DETAIL