



SECTION ALONG EXISTING I-95 MEDIAN

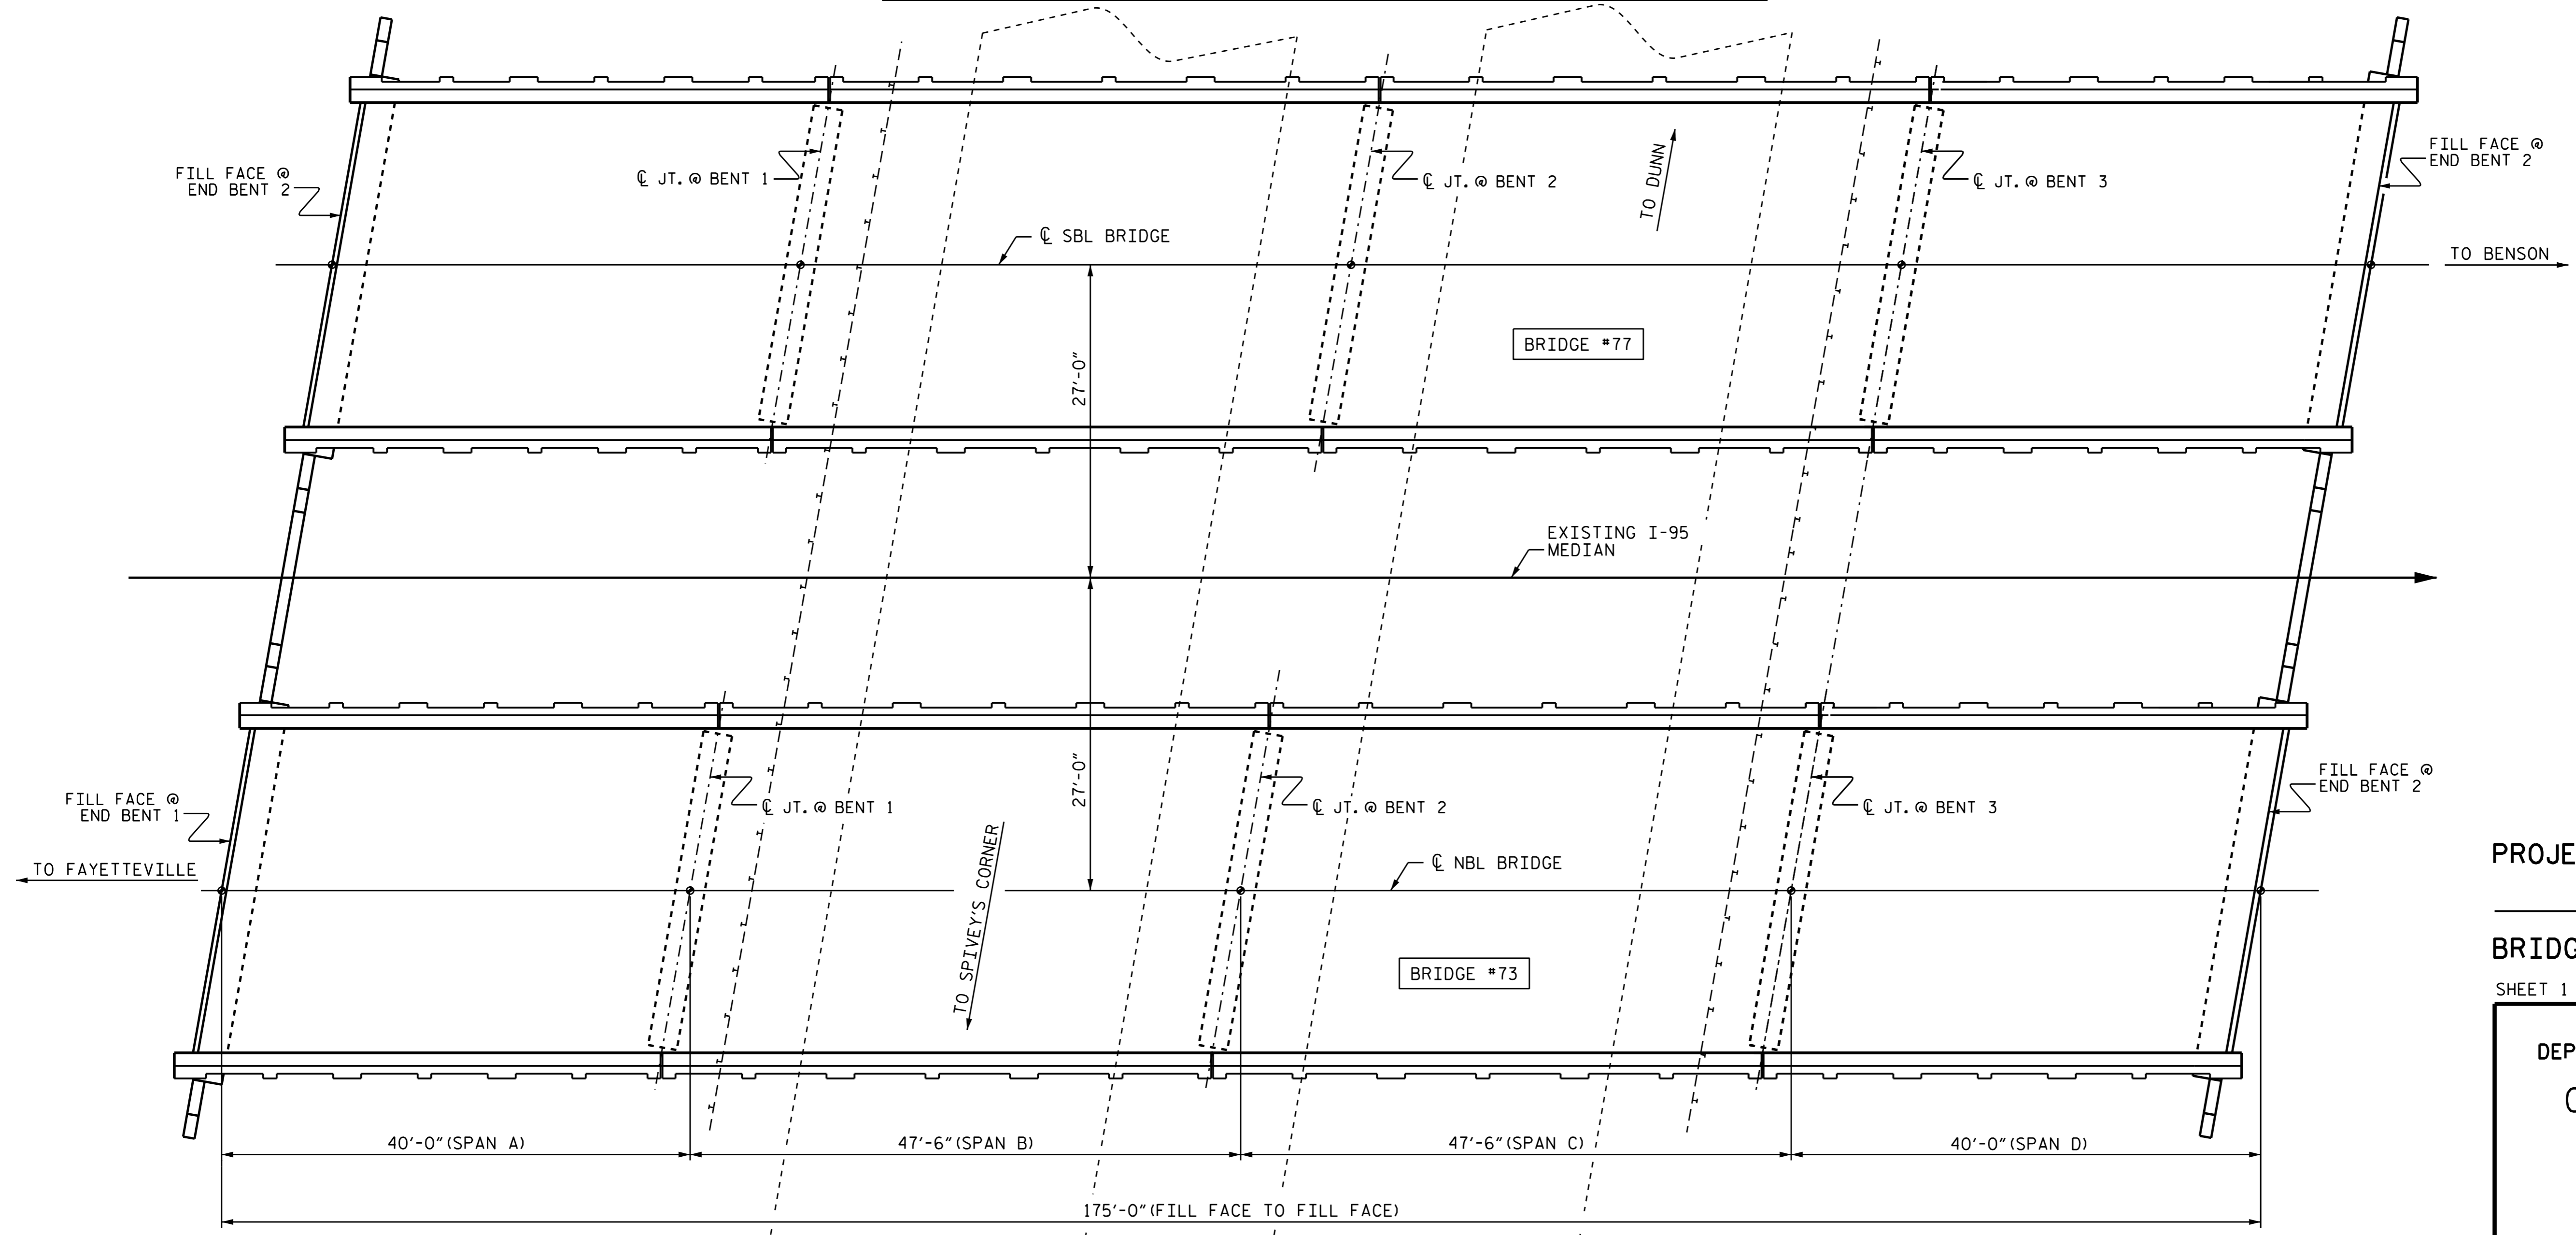

PLAN

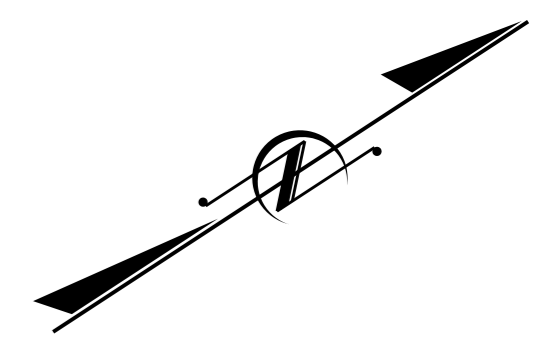

DocuSigned by:
Ting H. Fang
E72088400977455 1/28/2016

PROJECT NO. I-5788
HARNETT COUNTY
 BRIDGE NO. 73 & 77

SHEET 1 OF 2

STATE OF NORTH CAROLINA
 DEPARTMENT OF TRANSPORTATION
 RALEIGH
GENERAL DRAWING
 BRIDGE OVER US 421
 ON I-95 BETWEEN
 SR 1832 AND SR 1793

REVISIONS						SHEET NO. S-47 TOTAL SHEETS 15
NO.	BY:	DATE:	NO.	BY:	DATE:	
1			3			
2			4			

DRAWN BY : S. B. WILLIAMS DATE : 11-12-15
 CHECKED BY : T. H. FANG DATE : 11-30-15

28-JAN-2016 12:22
 K:\TIP\Projects-1\I5788\Structures\Final plans\420073.plans.dgn
 t.fang