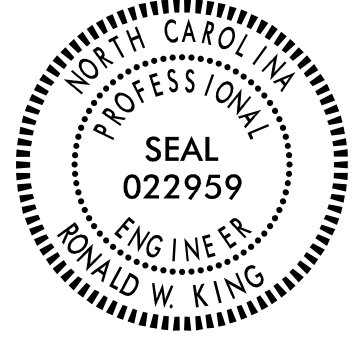


STATE OF NORTH CAROLINA
DEPARTMENT OF TRANSPORTATION

PROJECT REFERENCE NO. B-5128	SHEET NO. SIGN-1
APPROVED: <i>Renee Roach</i> 0695074877CADC	
DATE: 11/30/2015	
SEAL 	
DOCUMENT NOT CONSIDERED FINAL UNLESS ALL SIGNATURES COMPLETED	

SIGNING PLAN
RANDOLPH COUNTY

LOCATION: BRIDGE 58 ON SR 1404 (FULLER MILL RD.) OVER
AN UNNAMED TRIBUTARY OF LITTLE UWHARRIE RIVER


T.I.P.: B-5128

CONTRACT: C203674

SUMMARY OF QUANTITIES					
ITEM NO.	DESC. NO.	SECT. NO.	ITEM DESCRIPTION	QUANTITY	UNIT
0001000000	800		MOBILIZATION	1	L.S.
4072000000	903		SUPPORTS, 3 LB STEEL U-CHANNEL	15	L.F.
4116100000	904		SIGN ERECTION, RELOCATE SIGN TYPE E	1	EA.
4155000000	907		DISPOSAL OF SIGN SYSTEM, U-CHANNEL	8	EA.
4192000000	907		DISPOSAL OF SUPPORT, U-CHANNEL	1	EA.


- PROJECT NOTES**
- DISPOSAL OF SIGN SYSTEM, U-CHANNEL
 - DISPOSAL OF SUPPORT, U-CHANNEL
 - RELOCATE SIGN, TYPE E

- GENERAL NOTES**
- SIGNS FURNISHED BY STATE
 - WHEN NOT STATIONED OR DIMENSIONED ON PLANS, ALL 'E' AND 'F' SIGNS SHALL BE FIELD LOCATED BY THE ENGINEER
 - THE BACKGROUND FOR TYPE E & F SIGNS SHALL BE TYPE C REFLECTIVE SHEETING.
 - SEE ROADWAY PLANS FOR GUARD/GUIDE RAIL DETAILS.

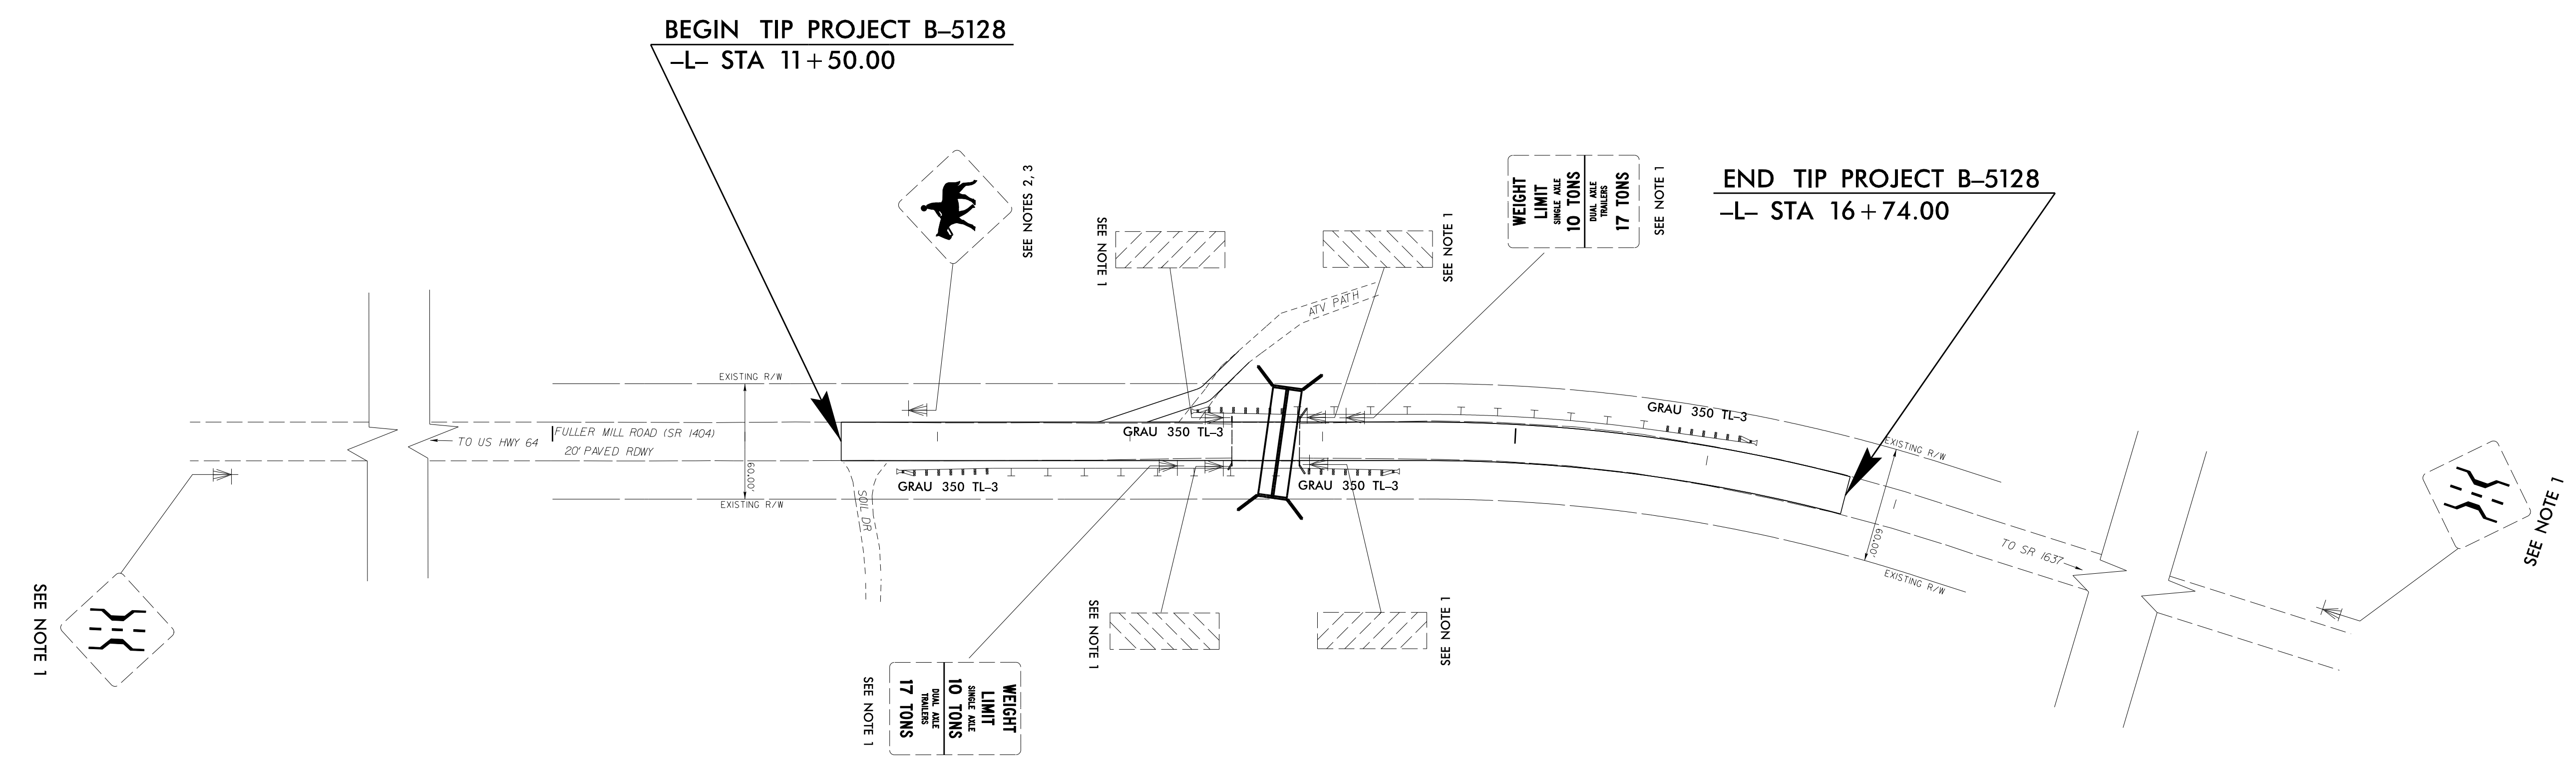

PLAN PREPARED BY: N.C.D.O.T. SIGNING AND DELINEATION UNIT

Renee Roach, PE, CPM SIGNING & DELINEATION REGIONAL ENGINEER
James Hambight SIGNING & DELINEATION PROJECT DESIGN ENGINEER

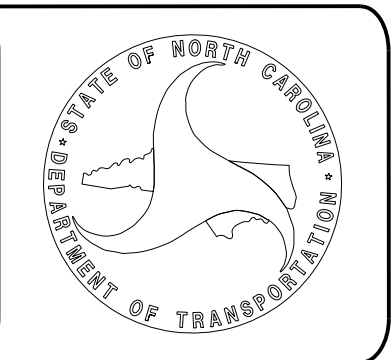

ROADWAY STANDARD DRAWING

THE FOLLOWING ROADWAY STANDARDS AS APPEAR IN "ROADWAY STANDARD DRAWINGS" - PROJECT SERVICES UNIT - N.C. DEPARTMENT OF TRANSPORTATION - RALEIGH, N.C., DATED JANUARY 2012 ARE APPLICABLE TO THIS PROJECT AND BY REFERENCE HEREBY ARE CONSIDERED A PART OF THESE PLANS:

STD. NO.	TITLE
904.10	ORIENTATION OF GROUND MOUNTED SIGNS
904.50	MOUNTING OF TYPE 'D', 'E' AND 'F' SIGNS ON 'U' CHANNEL POSTS

11/30/2015 P:\TIP-projects-B\B5128\Traffic\Signing\CADD\B-5128_Sgn_SGN - Final.dgn User:hambight