

**This electronic collection of documents is provided
for the convenience of the user
and is Not a Certified Document –**

**The documents contained herein were originally issued
and sealed by the individuals whose names and license
numbers appear on each page, on the dates appearing
with their signature on that page.**

**This file or an individual page
shall not be considered a certified document.**


| | |
|------------|-----------|
| T.I.P. NO. | SHEET NO. |
| B-5128 | UO-1 |

STATE OF NORTH CAROLINA
DIVISION OF HIGHWAYS



**UTILITIES BY OTHERS PLANS
RANDOLPH COUNTY**

LOCATION: BRIDGE 58 OVER A CREEK ON SR 1404 (FULLER MILL ROAD)

TYPE OF WORK: WATER LINE RELOCATION

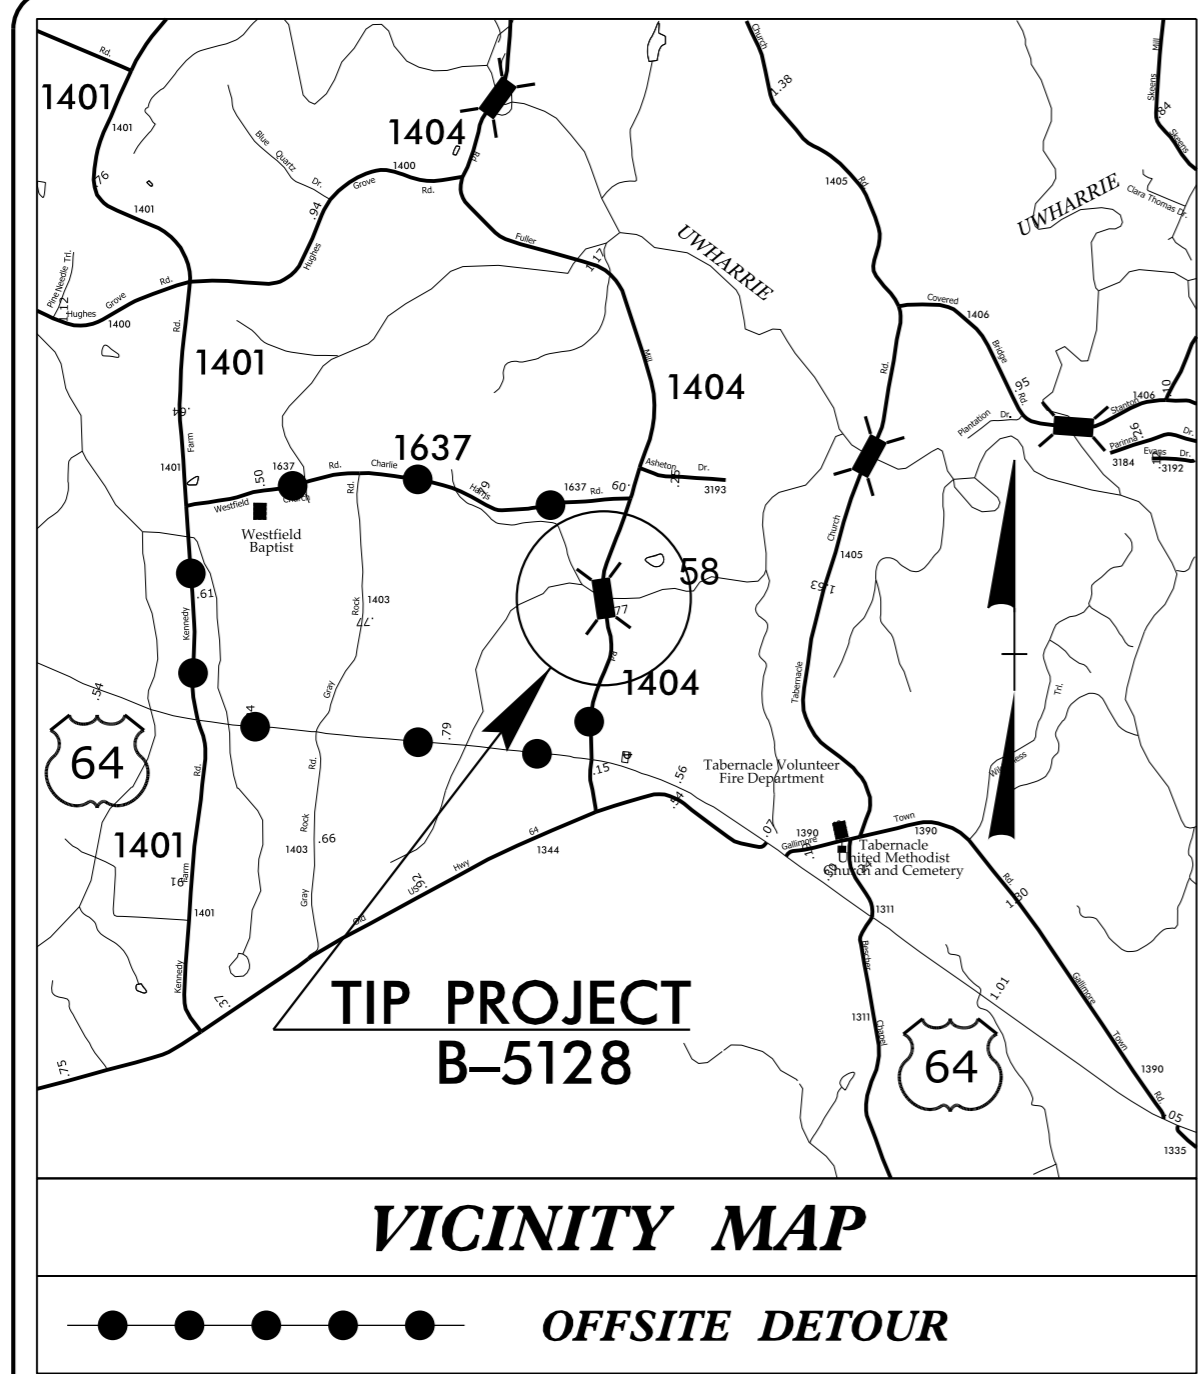

TIP PROJECT: B-5128

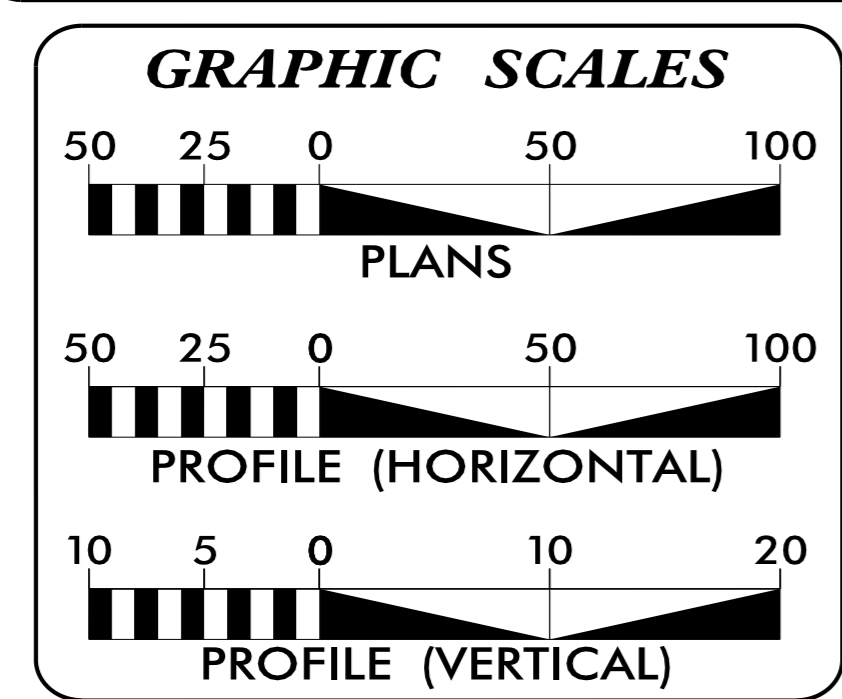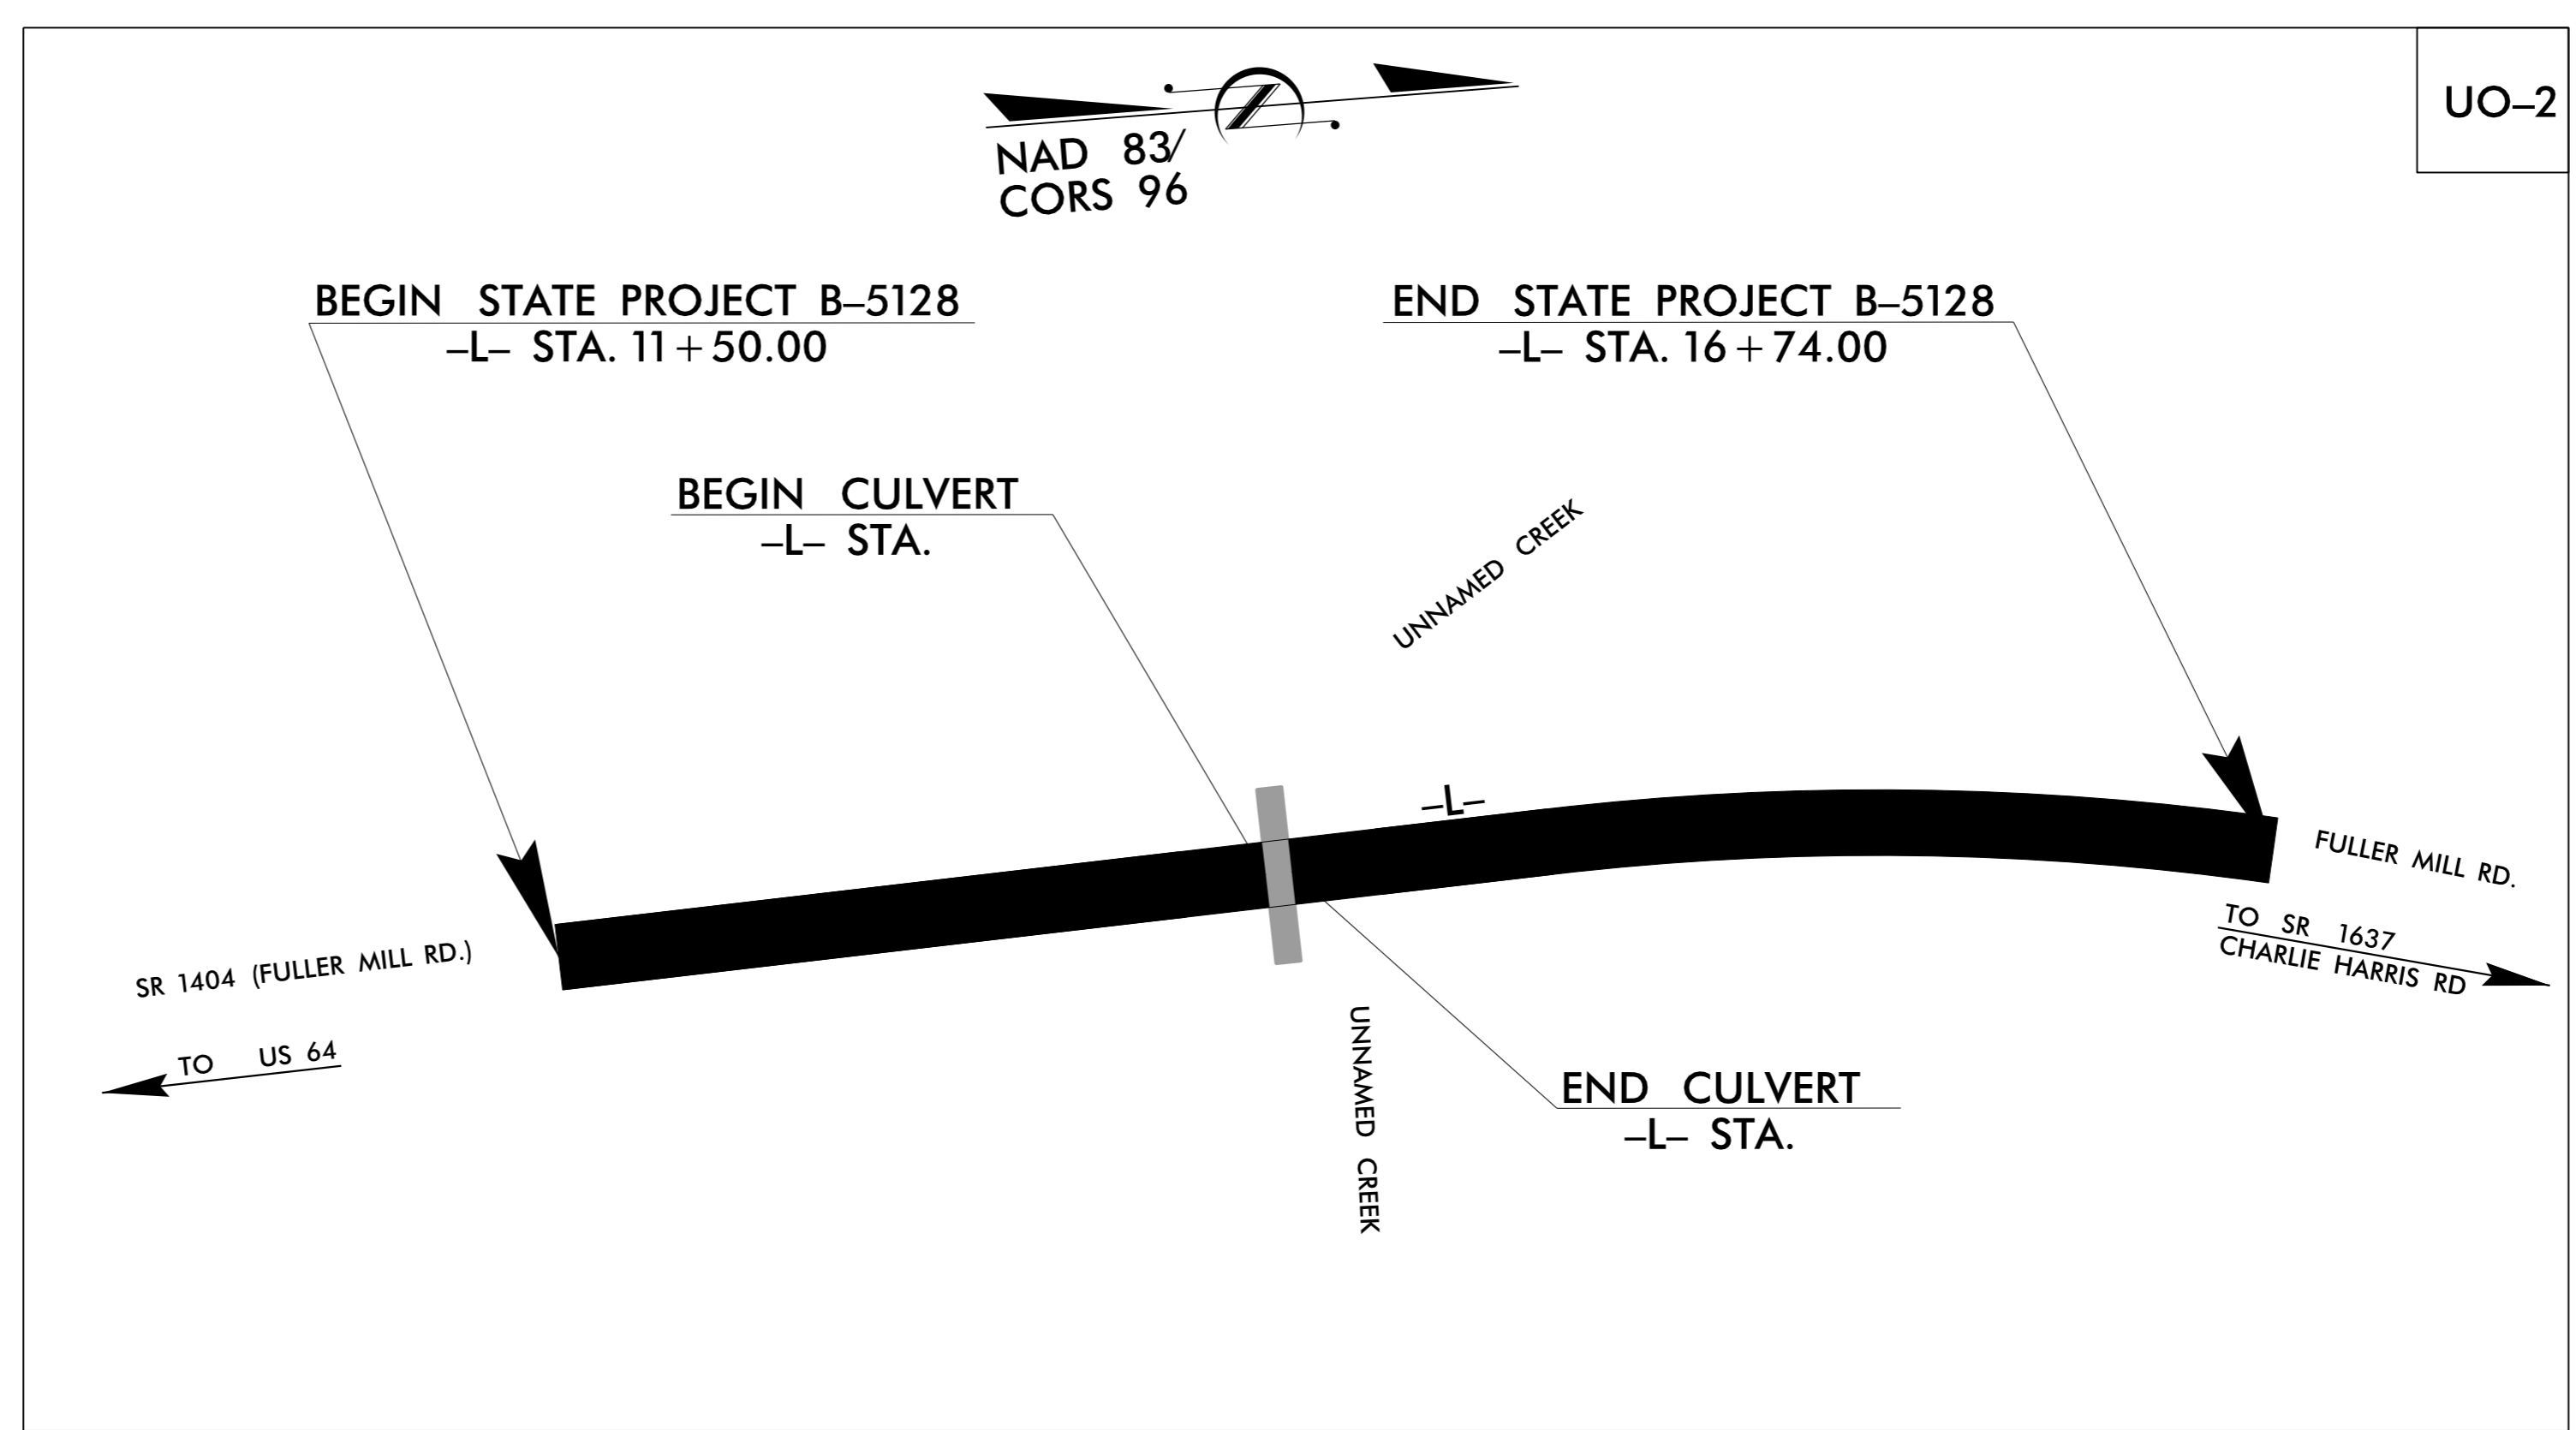

INDEX OF SHEETS

| SHEET NO. | DESCRIPTION |
|-----------|-------------------------------|
| UO-1 | TITLE SHEET |
| UO-2 | UTILITY BY OTHERS PLAN SHEETS |

UTILITY OWNERS ON PROJECT

(A) WATER : DAVIDSON WATER INC.
(B) TELEPHONE : NORTH STATE COMMUNICATIONS.

PREPARED IN THE OFFICE OF:
**DIVISION OF HIGHWAYS
UTILITIES UNIT
UTILITIES ENGINEERING**


1555 MAIL SERVICES CENTER
RALEIGH, NC 27699-1555
PHONE (919) 707-6690
FAX (919) 250-4151

Roger Worthington, P.E. UTILITIES SECTION ENGINEER
Steve McKee, P.E. UTILITIES SQUAD LEADER PROJECT ENGINEER
Jong-Tae Yoon, P.E. UTILITIES PROJECT DESIGNER


07-DEC-2015 11:29 R:\Utilities\Engineering\UB0\Proj\B5128_Ut_Tsh_U01_psh.dgn \$\$\$\$USERNAME\$\$\$

UTILITIES BY OTHERS

NOTE:
 ALL PROPOSED UTILITY WORK SHOWN ON THIS SHEET WILL BE DONE BY OTHERS. NO PAYMENT WILL BE MADE TO THE CONTRACTOR FOR PROPOSED UTILITY WORK SHOWN ON THIS SHEET.

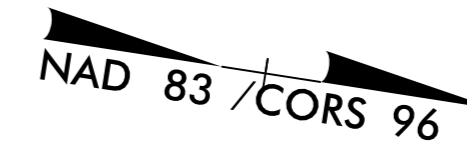

PIPE TO BE DUCTILE RESTRAINT JOINT PIPE PC 350
 RESTRAIN ALL BENDS TO PIPE

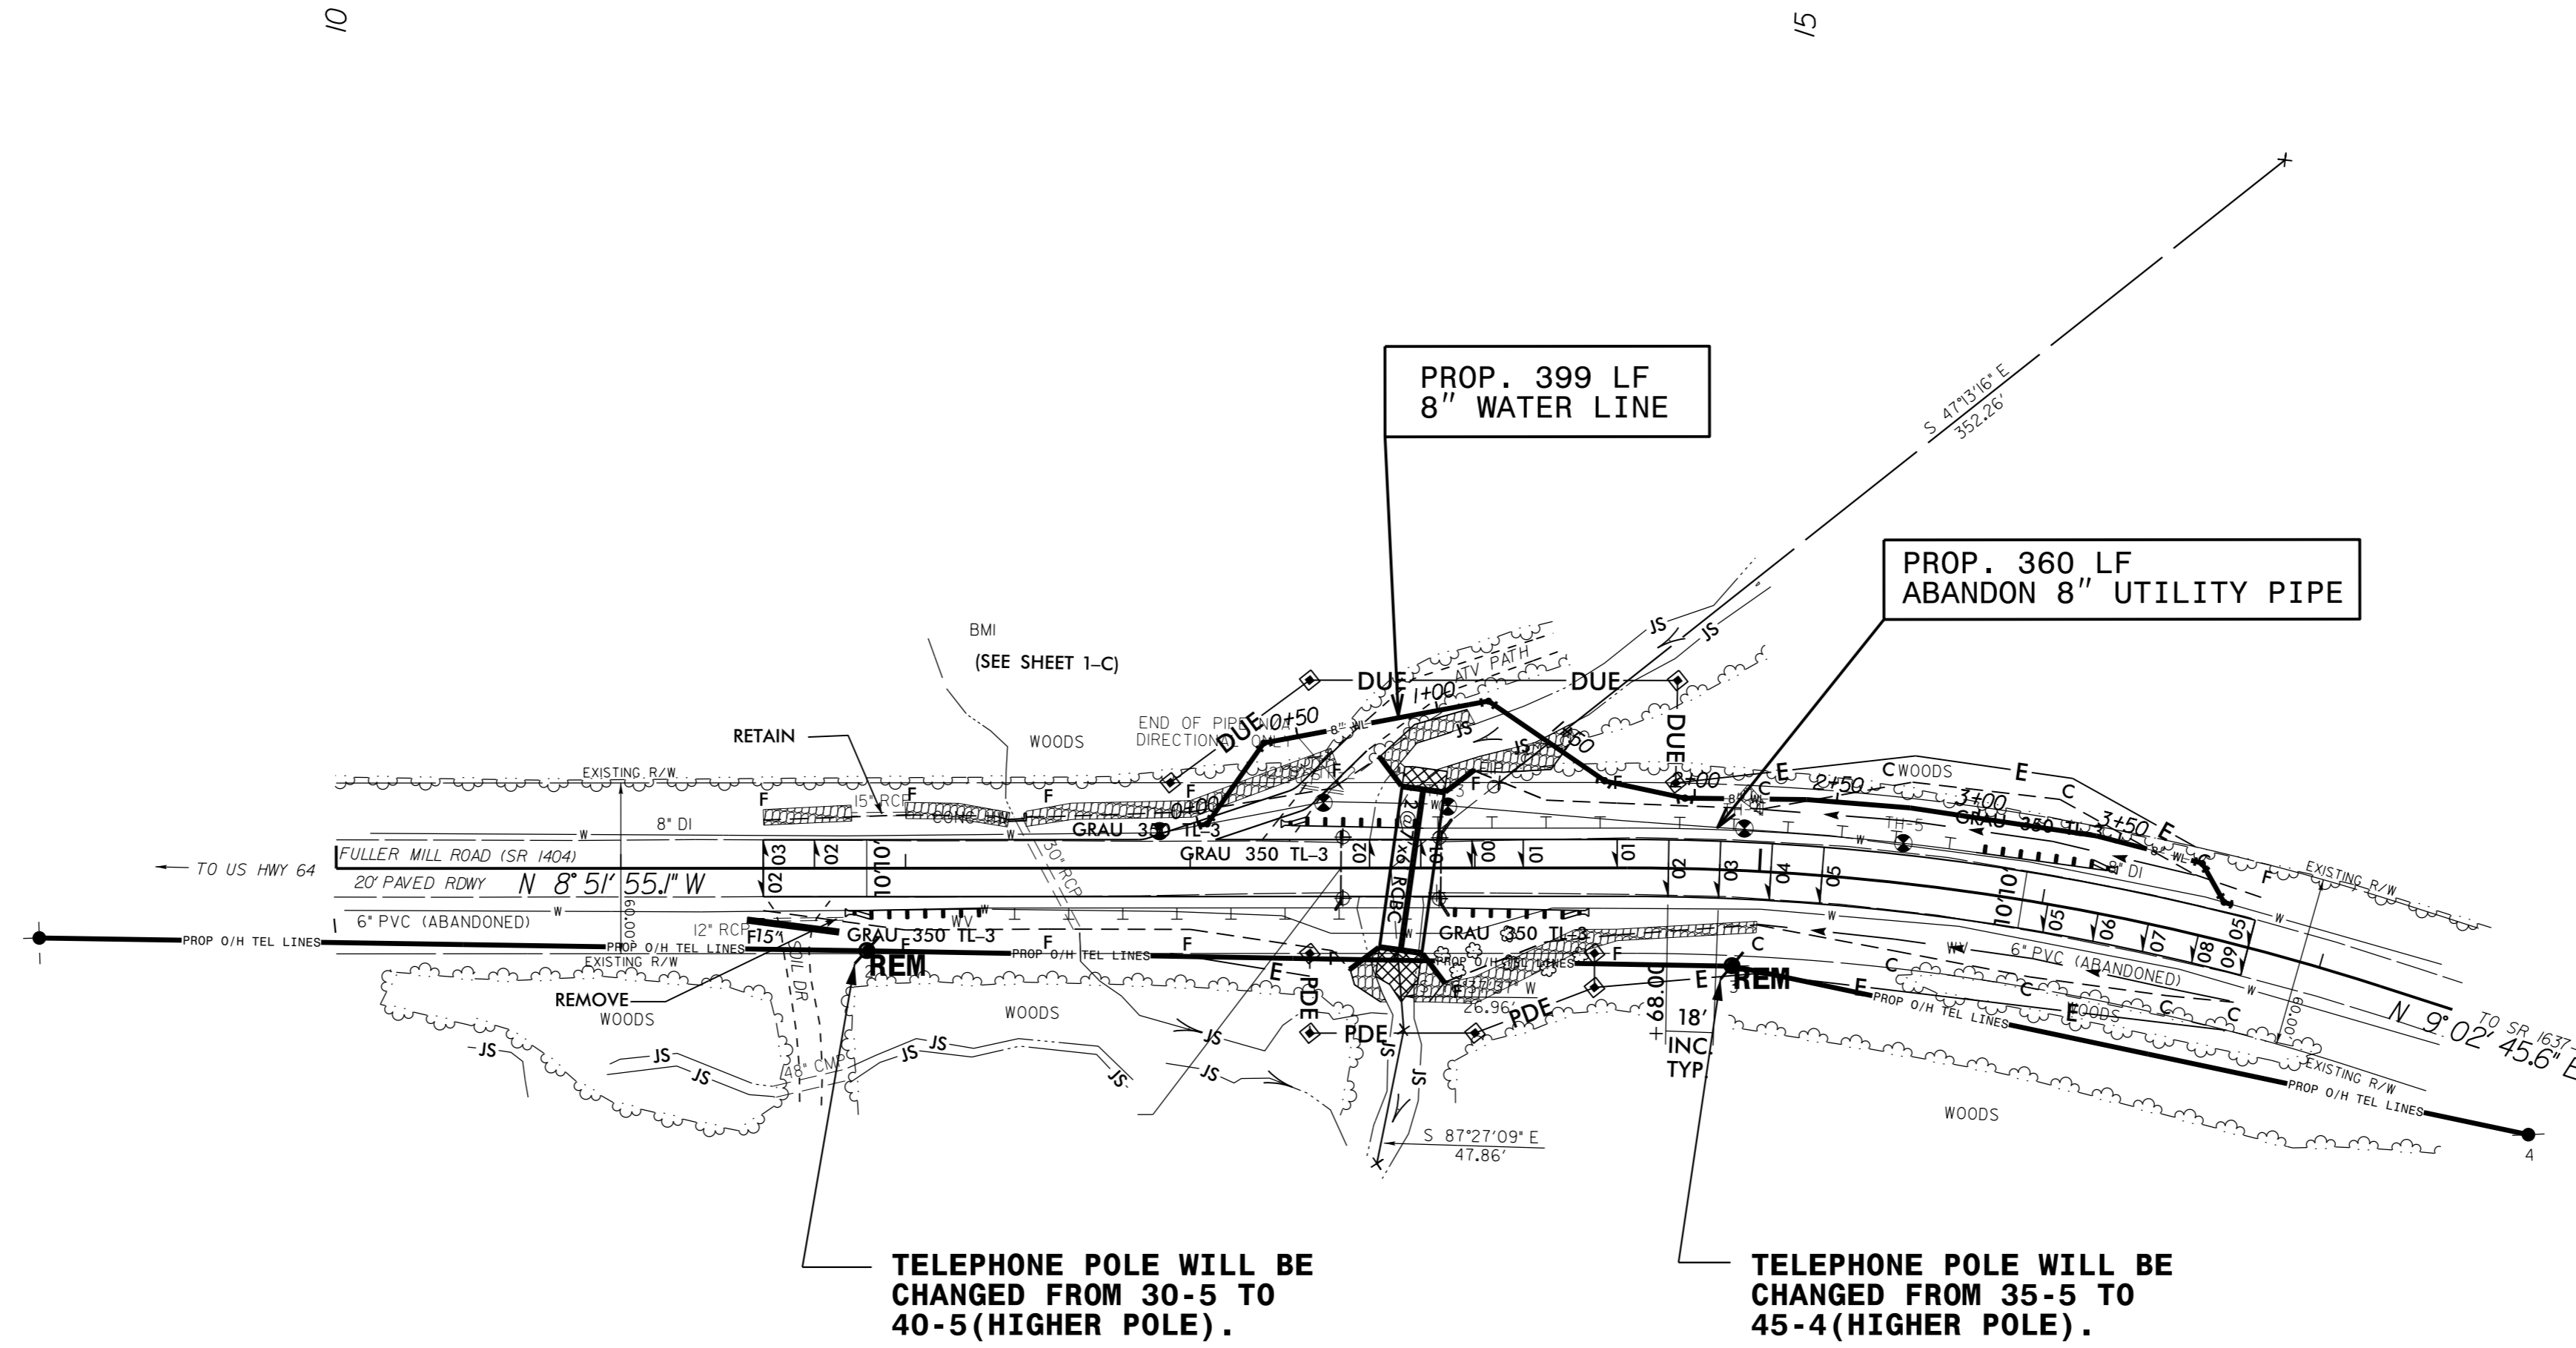

5/14/99

07-DEC-2015 11:27 AM
 C:\Users\jsh\Documents\Projects\B5128-Ut-4\02_psh.dgn