




HOKE COUNTY TYPICAL SECTIONS

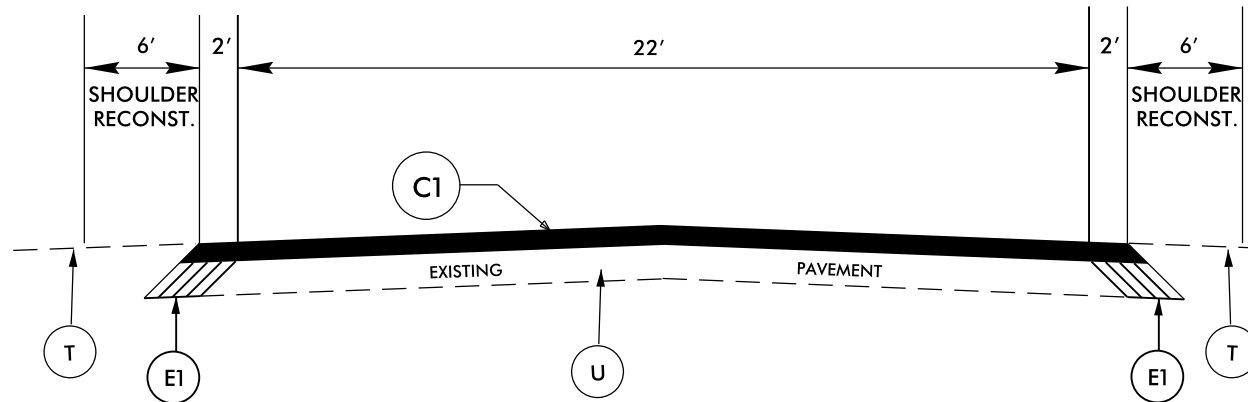

TYPICAL SECTION NO.1

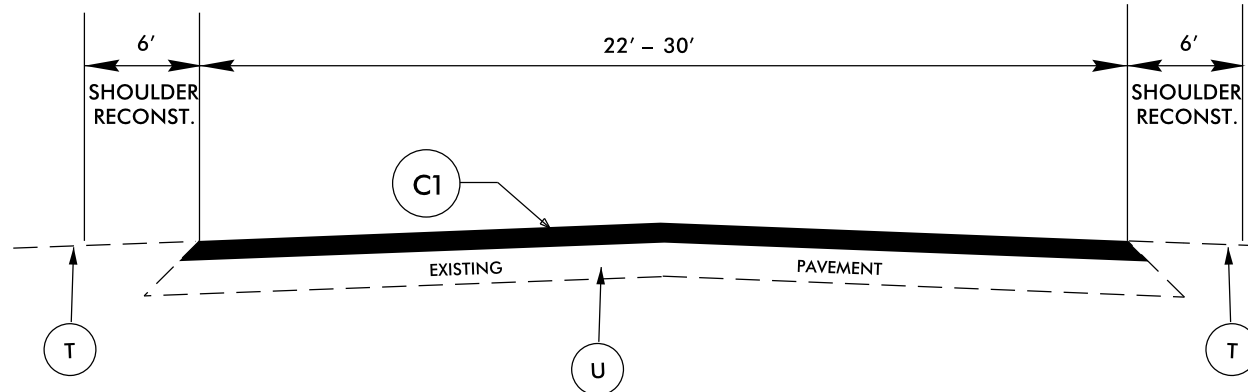

TYPICAL SECTION NO.2

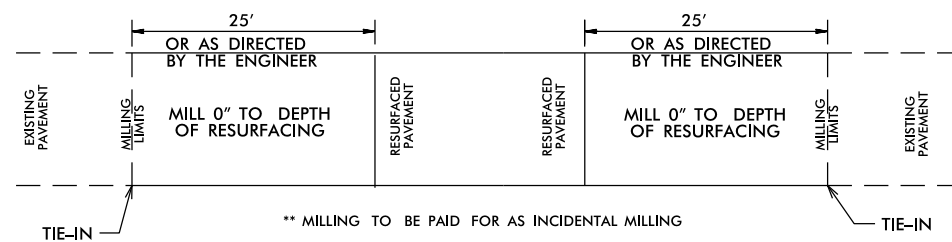

PAVEMENT TIE-IN DETAIL

PAVEMENT SCHEDULE

| | |
|----|--|
| C1 | PROP. APPROX. 1.5" ASPHALT CONC. SURFACE COURSE, TYPE SF9.5A, AT AN AVERAGE RATE OF 165 LBS. PER SQ. YD. |
| E1 | PROP. APPROX. 5.5" ASPHALT CONC. BASE COURSE, TYPE B25.0B, AT AN AVERAGE RATE OF 627 LBS. PER SQ. YD. |
| T | EARTH MATERIAL |
| U | EXISTING PAVEMENT |

DETAILS OF PATCHING EXISTING PAVEMENT PRIOR TO RESURFACING

DETAIL

