

**This electronic collection of documents is provided
for the convenience of the user
and is Not a Certified Document –**

**The documents contained herein were originally issued
and sealed by the individuals whose names and license
numbers appear on each page, on the dates appearing
with their signature on that page.**

**This file or an individual page
shall not be considered a certified document.**

**STATE OF NORTH CAROLINA
DIVISION OF HIGHWAYS**

PROJ. REFERENCE NO.	SHEET NO.
B-5396	X-1A
DOCUMENT NOT CONSIDERED FINAL UNLESS ALL SIGNATURES COMPLETED	

NOTE: EMBANKMENT COLUMN DOES NOT INCLUDE BACKFILL FOR UNDERCUT

CROSS-SECTION SUMMARY

Station	Uncl. Exc. (cu. yd.)	Embt (cu. yd.)
-L- (Phase I) RT		
12+50.00	0	0
13+00.00	10	8
13+50.00	7	19
14+00.00	0	36
14+50.00	0	109
15+00.00	0	212
15+50.00	0	284
16+00.00	1	331
16+50.00	3	418

Station	Uncl. Exc. (cu. yd.)	Embt (cu. yd.)
-L- (Phase I) LT		
12+50.00	0	0
13+00.00	0	20
13+50.00	0	20
14+00.00	0	13

Station	Uncl. Exc. (cu. yd.)	Embt (cu. yd.)
-L- (Phase II) LT		
14+00.00	0	0
14+50.00	0	10
15+00.00	0	10
15+50.00	8	19
16+00.00	28	18
16+50.00	57	4

Station	Uncl. Exc. (cu. yd.)	Embt (cu. yd.)
-L- LT		
17+50.00	0	0
18+00.00	27	12
18+20.00	4	10

Station	Uncl. Exc. (cu. yd.)	Embt (cu. yd.)
-L- RT		
17+50.00	0	0
18+00.00	58	65
18+20.00	26	0

Note: Approximate quantities only. Unclassified Excavation, Fine Grading, Clearing and Grubbing, and Removal of Existing Pavement will be paid for at the contract lump sum price for grading.


8/23/99



PROJ. REFERENCE NO.
B-5396

SHEET NO.
X-1

DOCUMENT NOT CONSIDERED FINAL
UNLESS ALL SIGNATURES COMPLETED

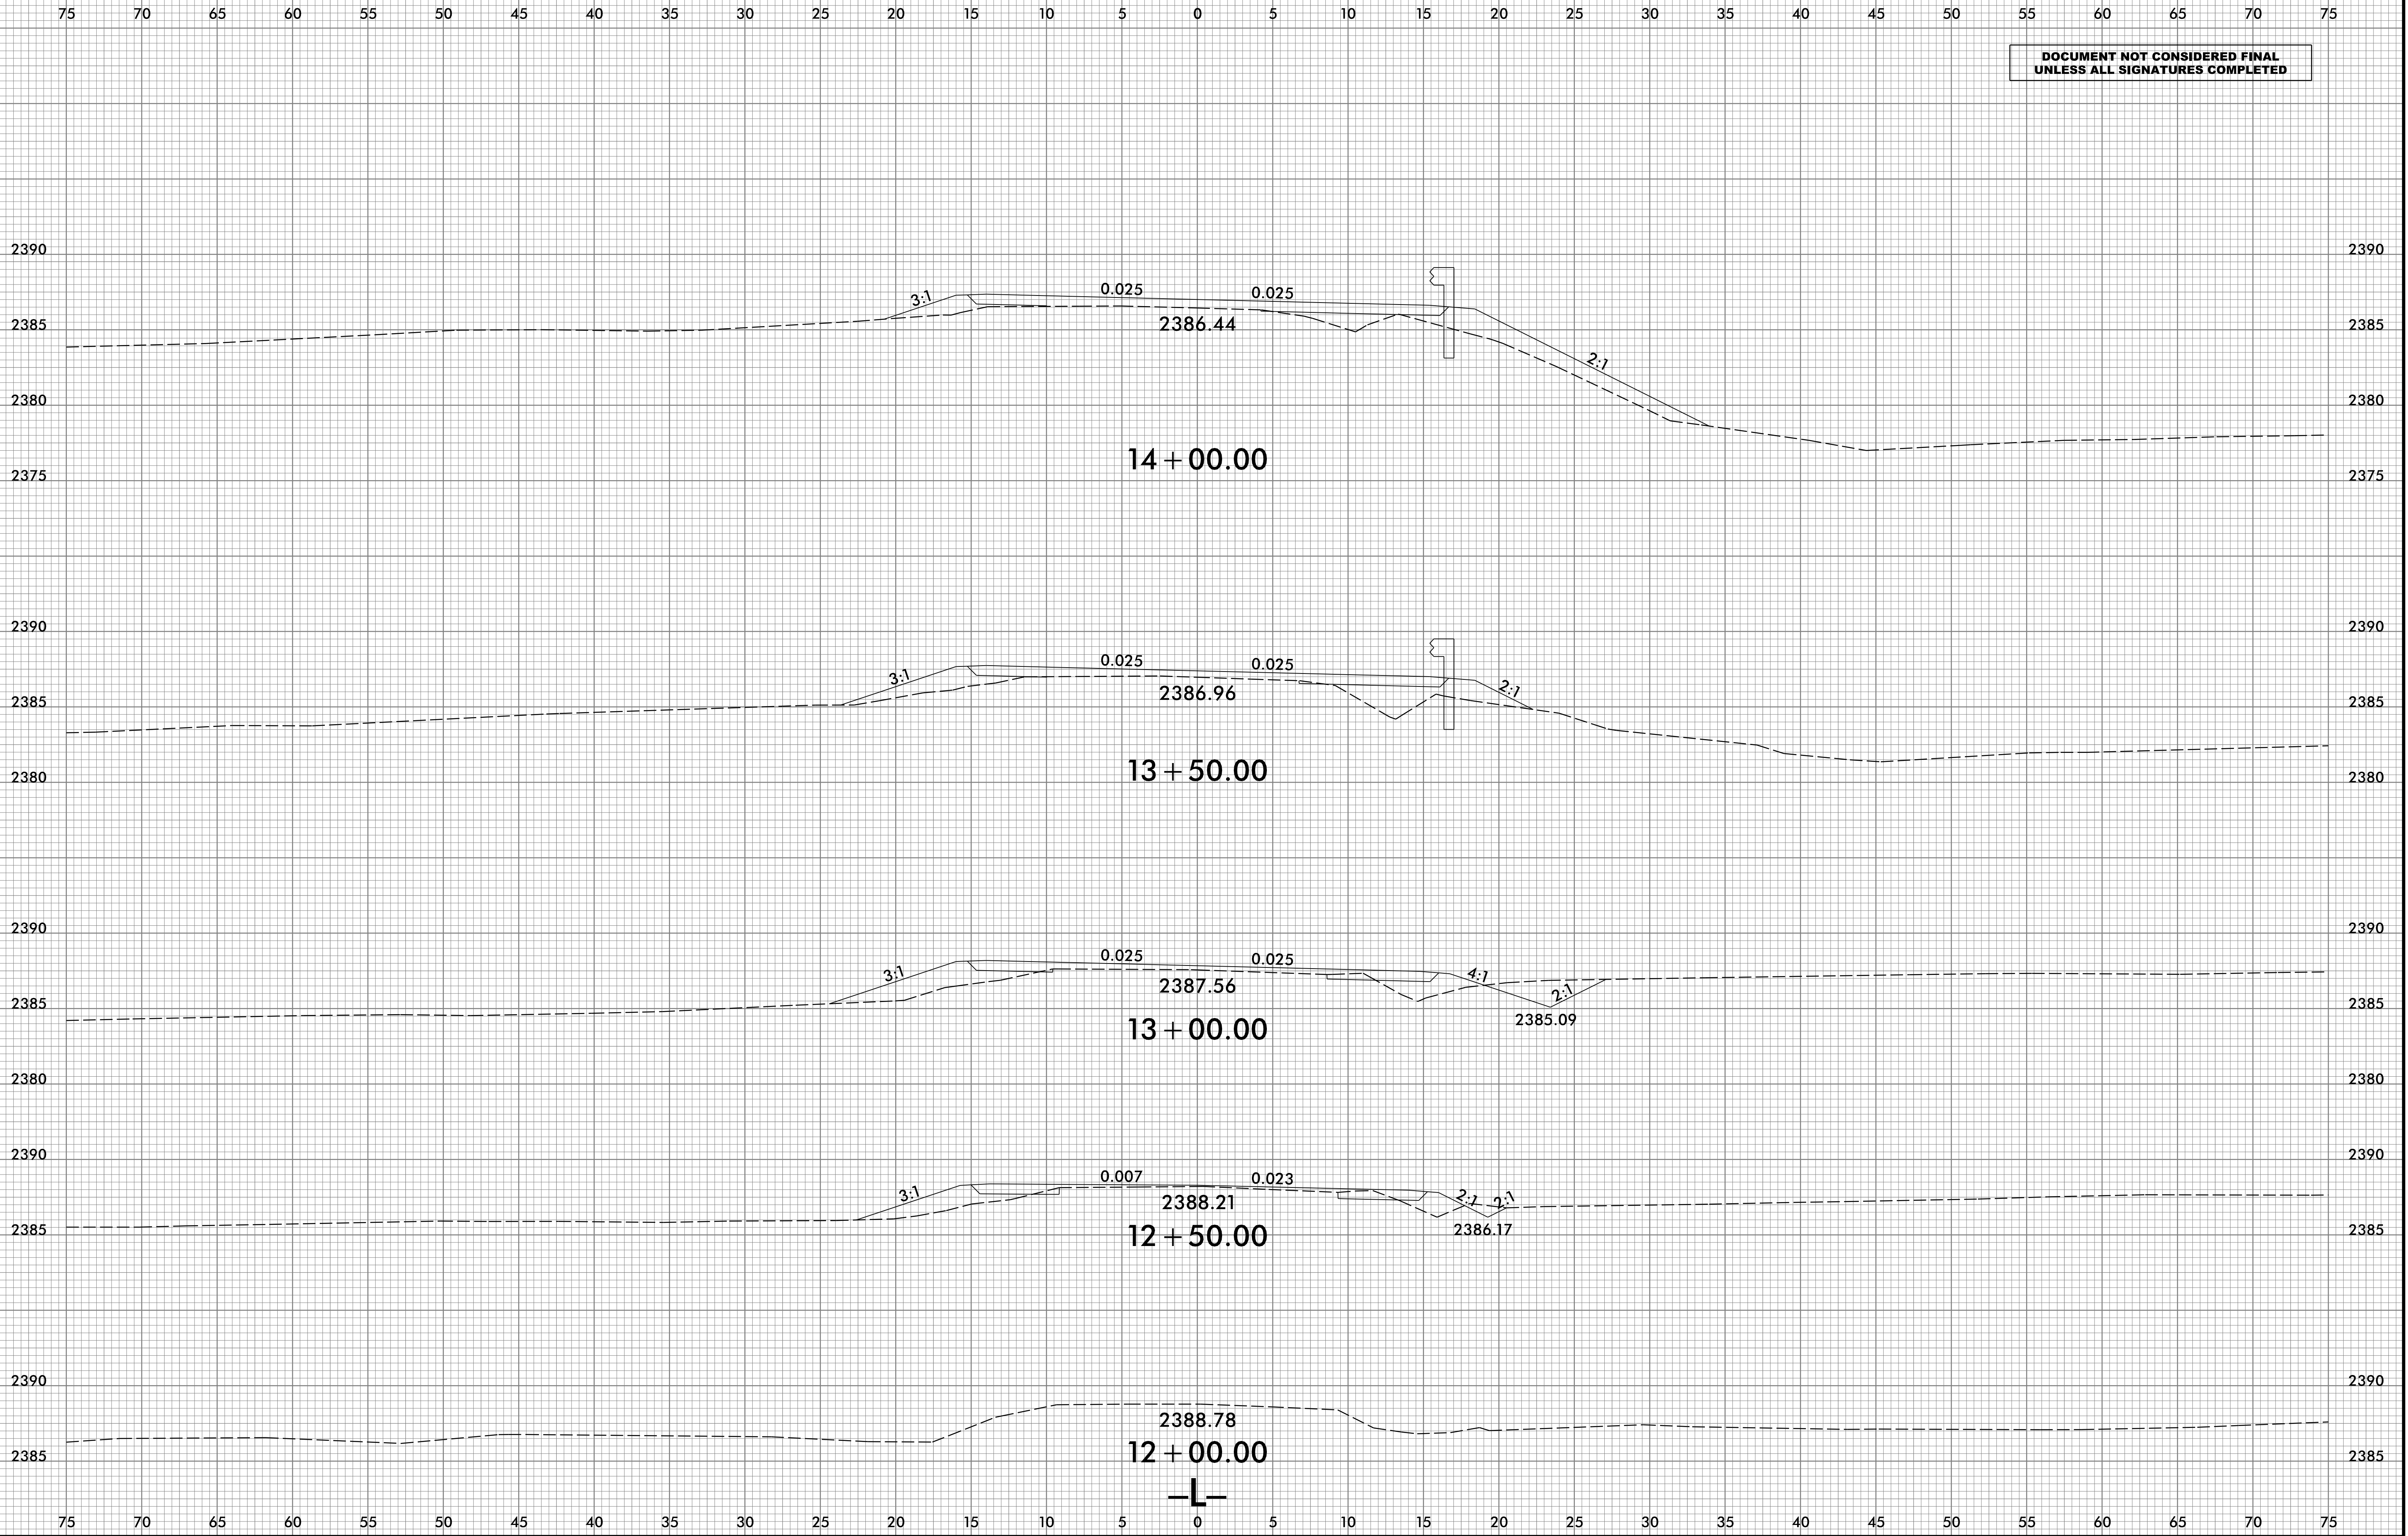



12/29/2015 11:51:48 AM \\FS01\proj\13\B5396-X-1.dgn

8/23/99



PROJ. REFERENCE NO.	SHEET NO.
B-5396	X-2





75 70 65 60 55 50 45 40 35 30 25 20 15 10 5 0 5 10 15 20 25 30 35 40 45 50 55 60 65 70 75

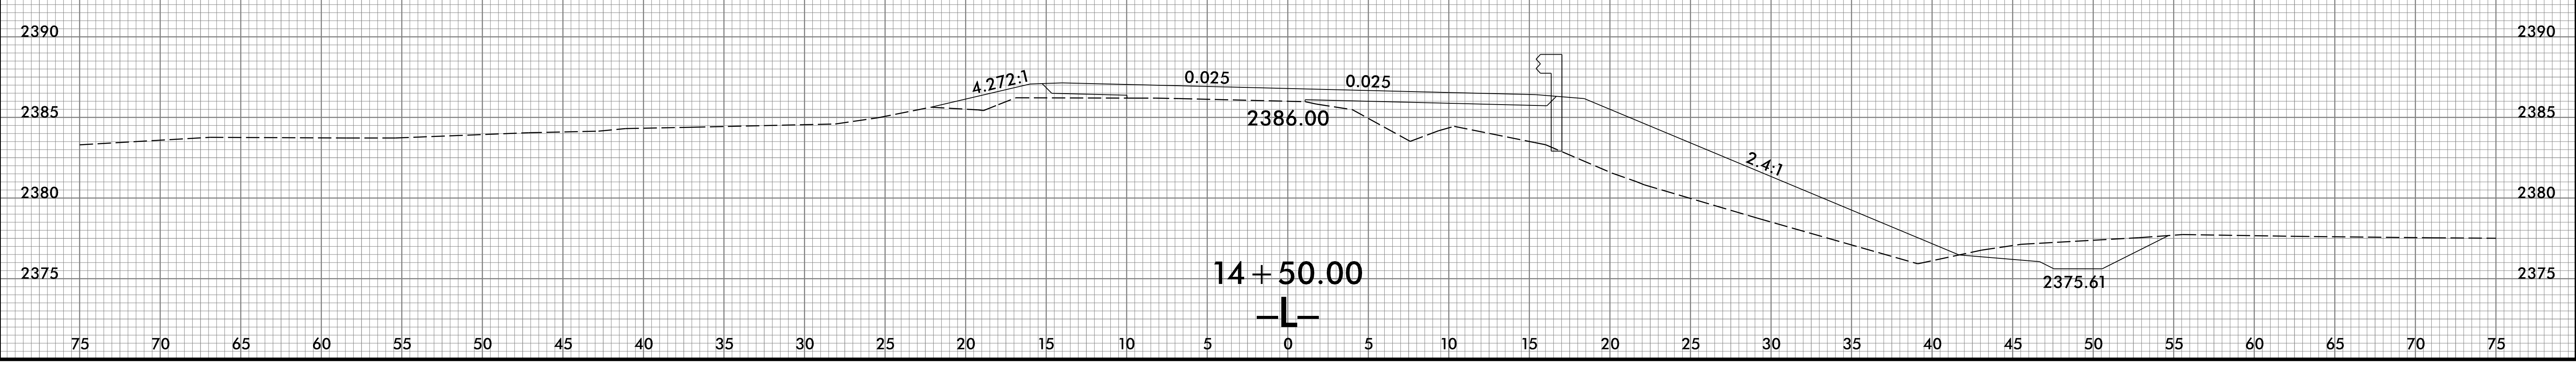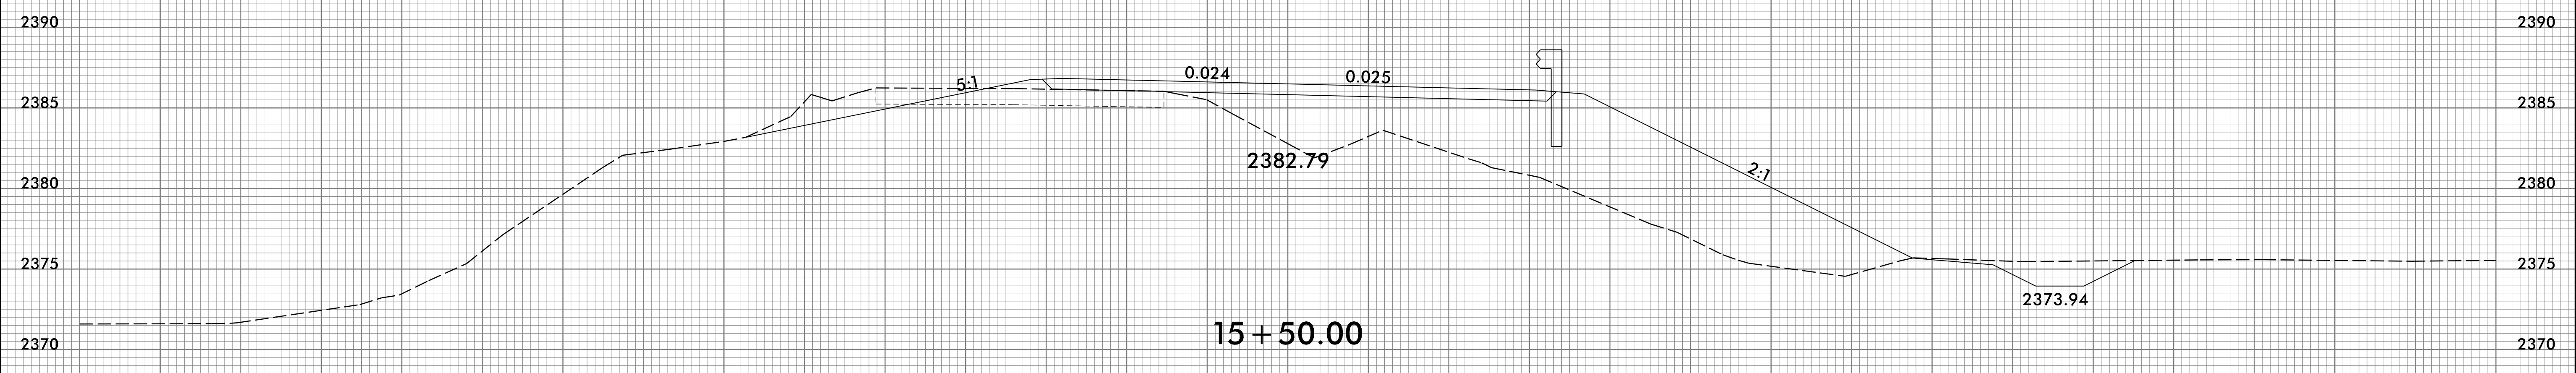

12/29/2015 1:58:10 PM J:\Projects\150\B5396-X-2.dgn



75 70 65 60 55 50 45 40 35 30 25 20 15 10 5 0 5 10 15 20 25 30 35 40 45 50 55 60 65 70 75

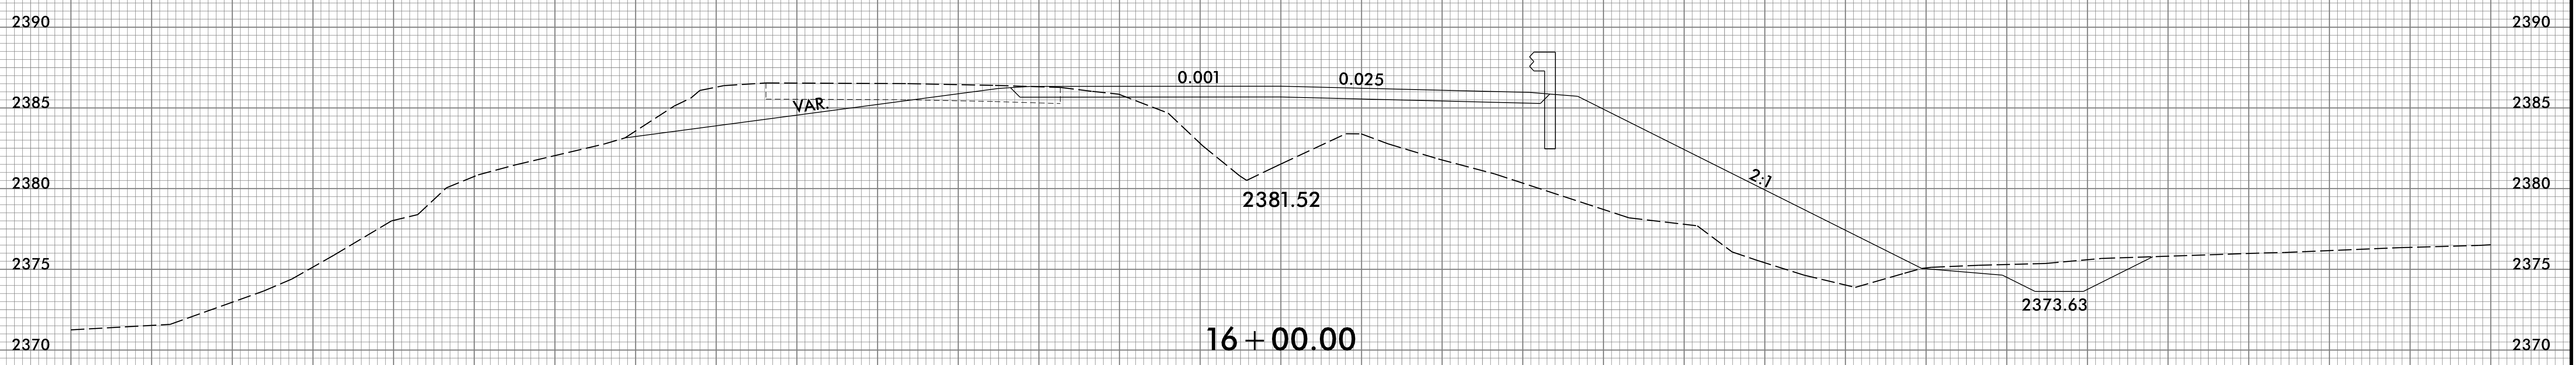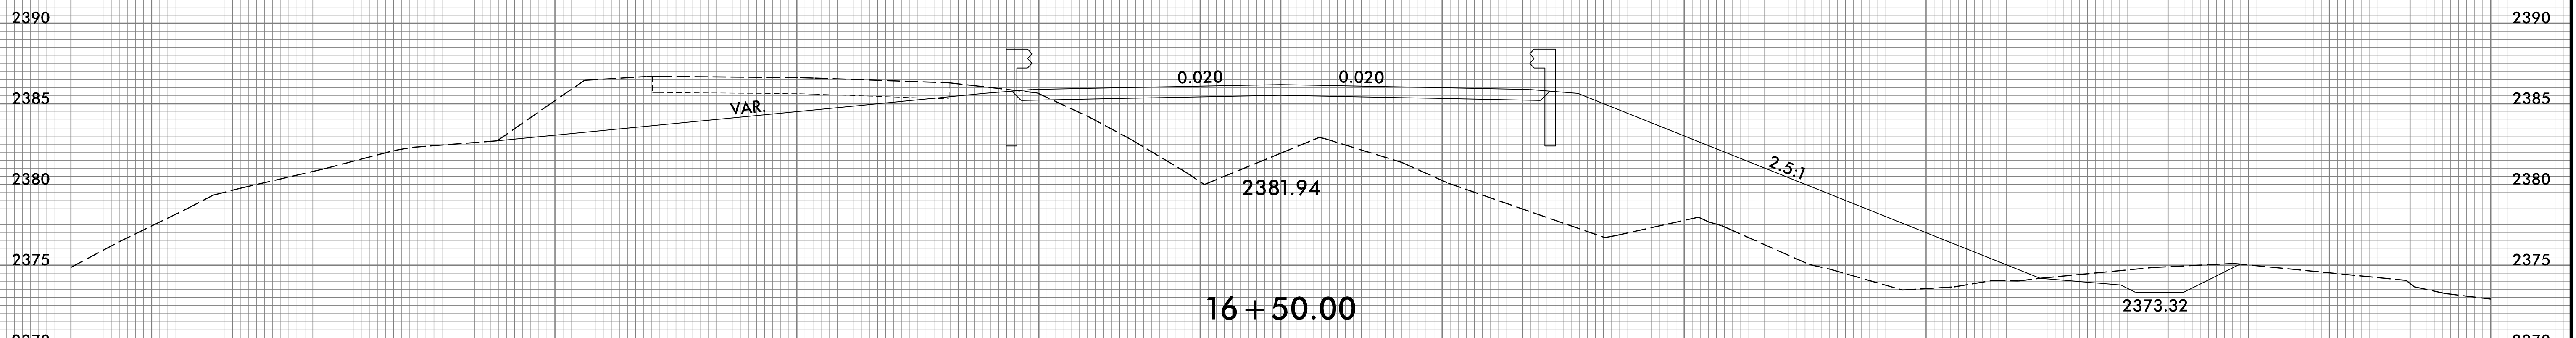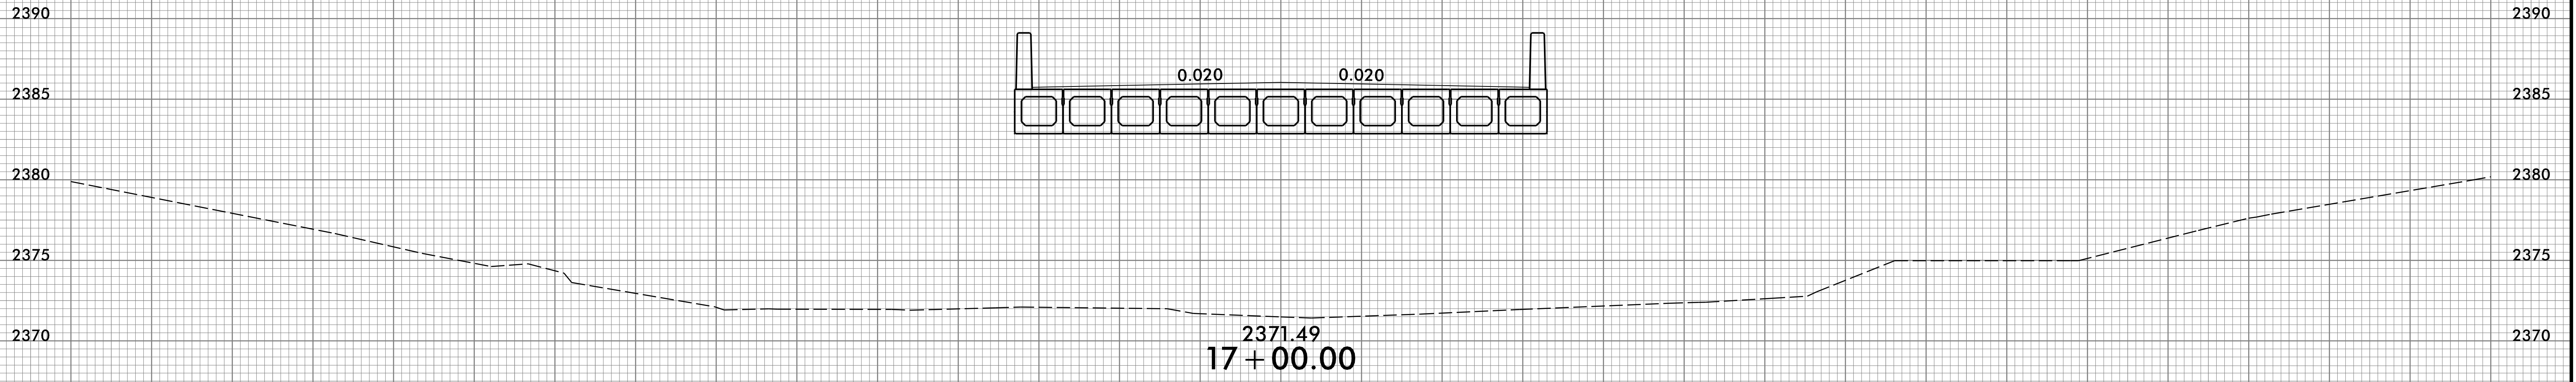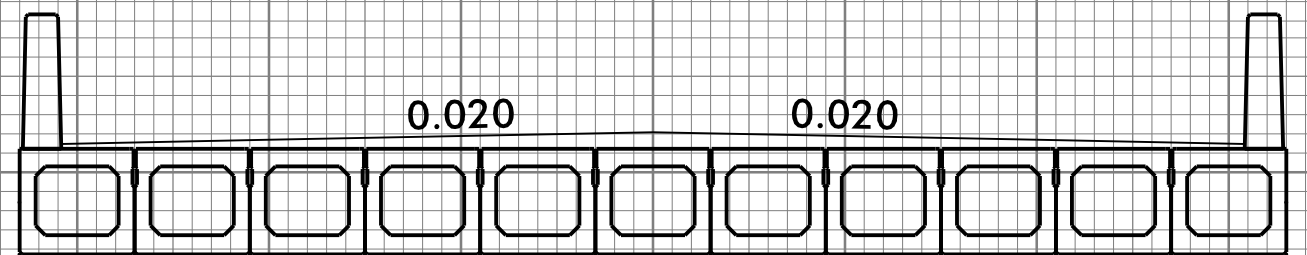





75 70 65 60 55 50 45 40 35 30 25 20 15 10 5 0 5 10 15 20 25 30 35 40 45 50 55 60 65 70 75

8/23/99



PROJ. REFERENCE NO.	SHEET NO.
B-5396	X-4

75 70 65 60 55 50 45 40 35 30 25 20 15 10 5 0 5 10 15 20 25 30 35 40 45 50 55 60 65 70 75

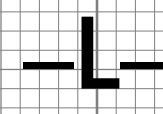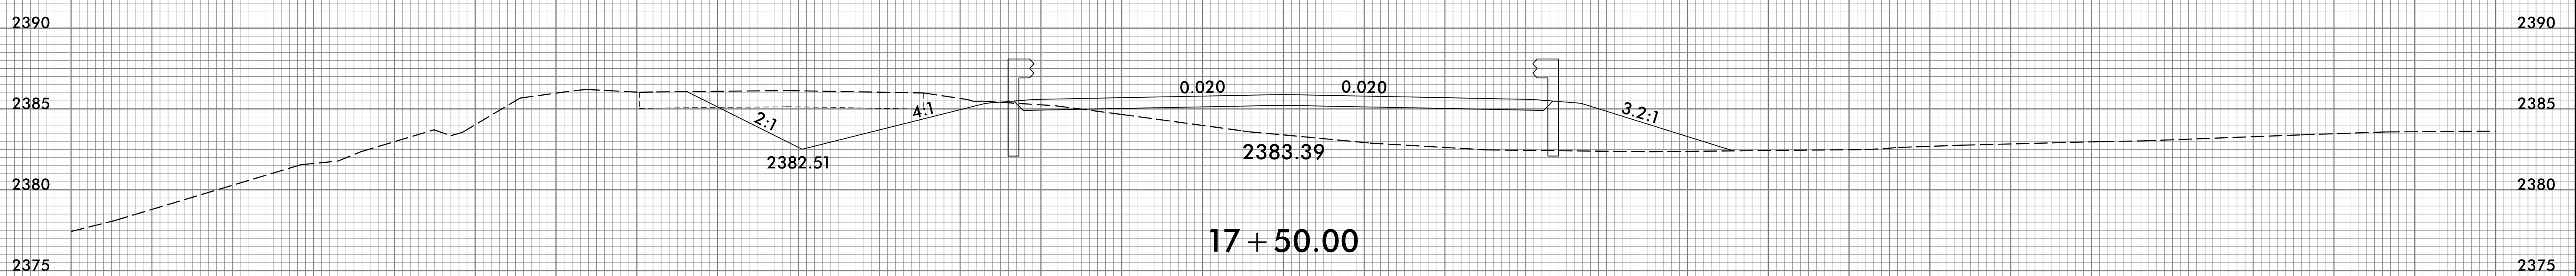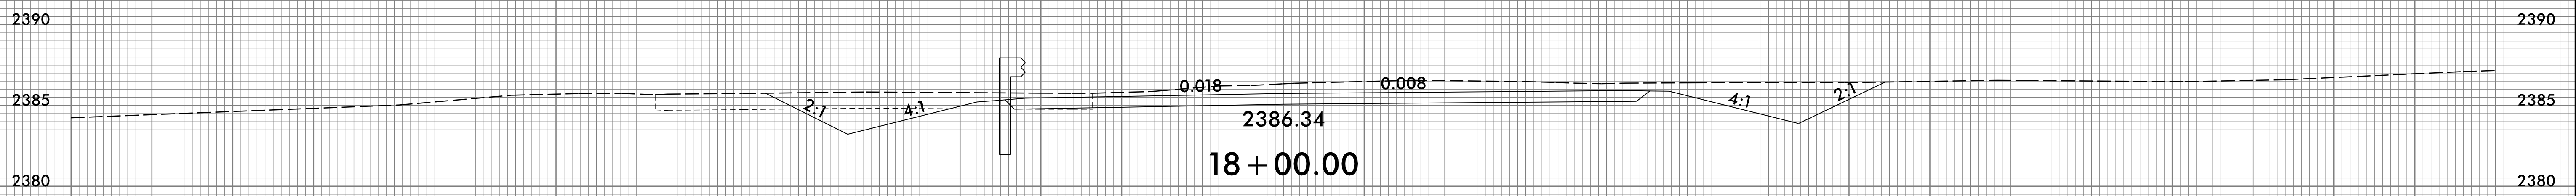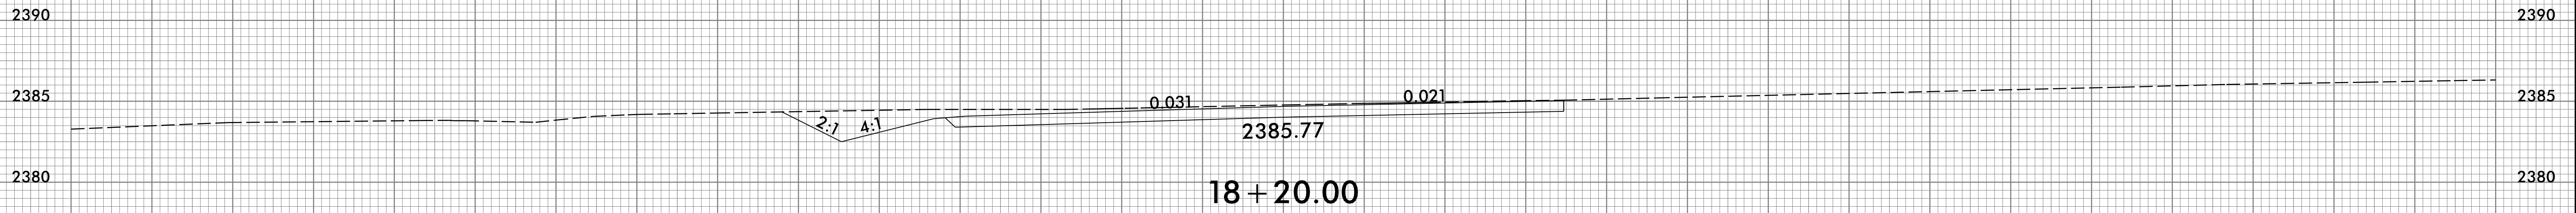

12/29/2015
I:\Roadway\XSC\B5396_xpl.L.dgn
TJ:ET:RAB:bjg