




PROJECT REFERENCE NO. B-5123	SHEET NO. 5
RW SHEET NO.	
ROADWAY DESIGN ENGINEER 	HYDRAULICS ENGINEER 
2/3/2016	2/3/2016
DOCUMENT NOT CONSIDERED FINAL UNLESS ALL SIGNATURES COMPLETED	
FOR -L- PROFILE SEE SHEET 6	

8/17/99

REVISIONS

01-FEB-2016 09:17 AB-5123-Rdy-psht5.dgn  
3:38:50 PM WLF:336

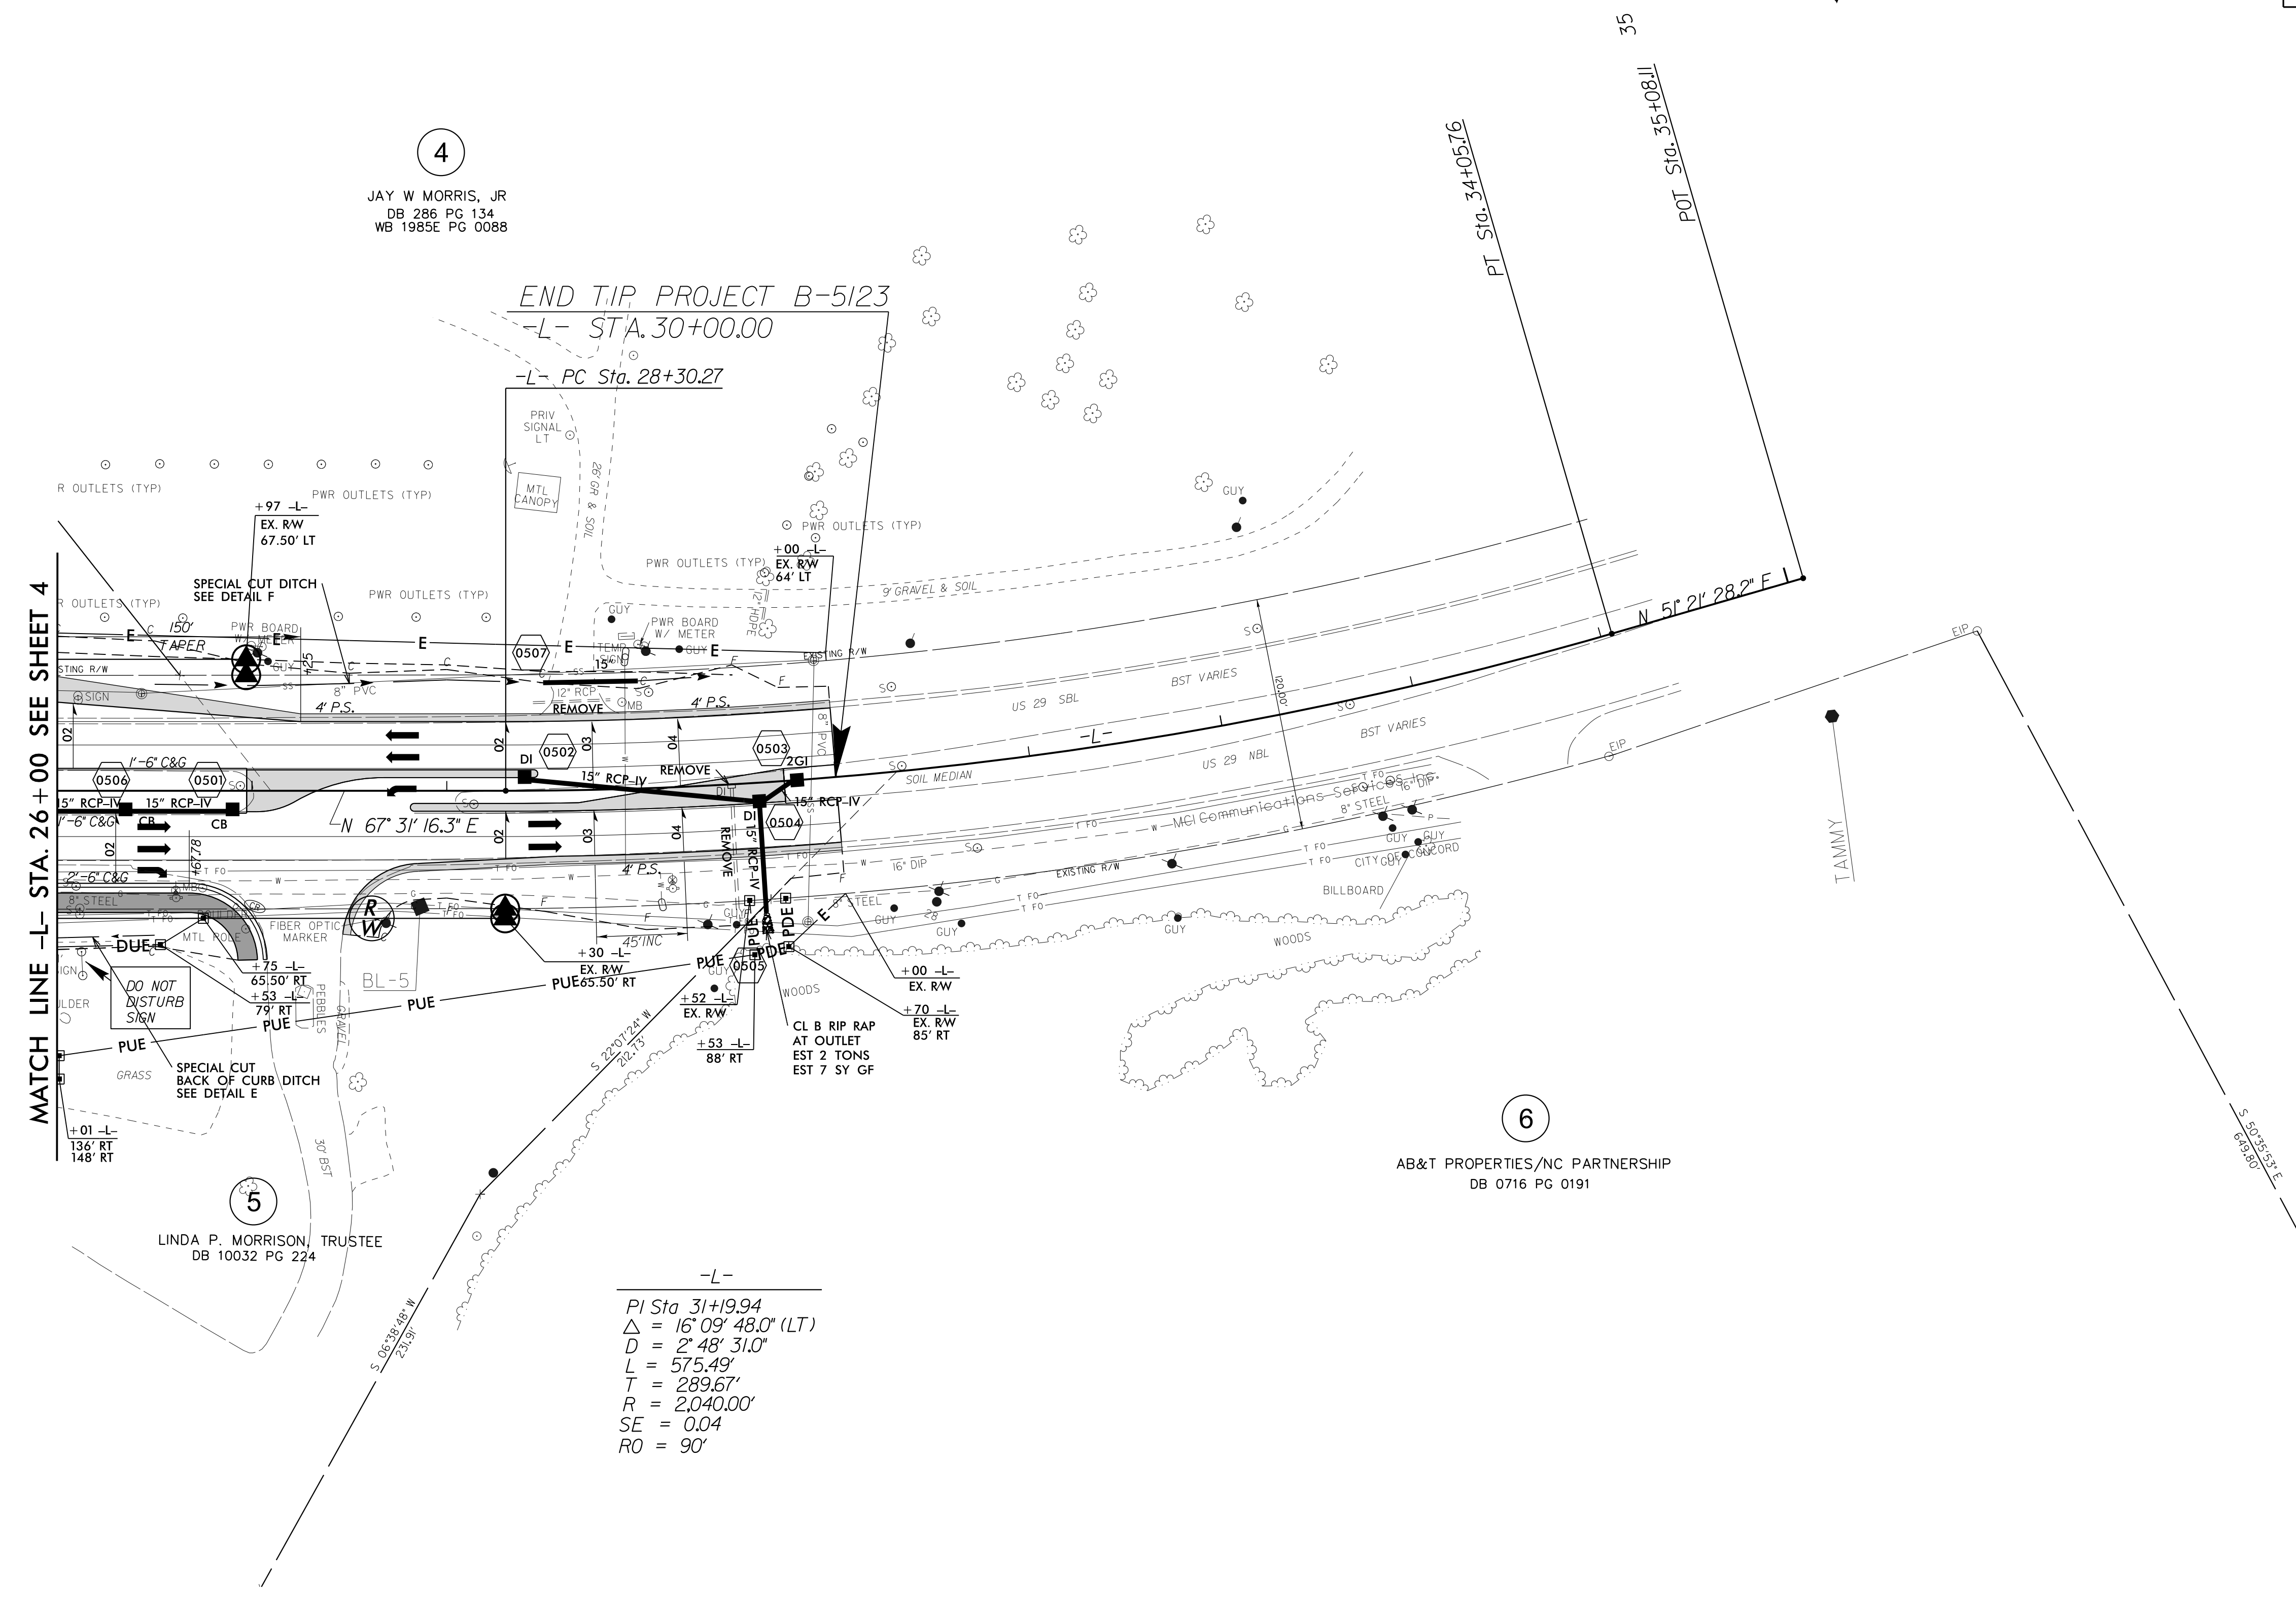

4

JAY W. MORRIS, JR.  
DB 286 PG 134  
WB 1985E PG 0088

END TIP PROJECT B-5123

-L- STA. 30+00.00

-L- PC Sta. 28+30.27

MATCH LINE -L- STA. 26+00 SEE SHEET 4

5

LINDA P. MORRISON, TRUSTEE  
DB 10032 PG 224

6

AB&T PROPERTIES/NC PARTNERSHIP  
DB 0716 PG 0191

-L-  
PI Sta 31+19.94  
 $\Delta = 16^{\circ} 09' 48.0''$  (LT)  
 $D = 2^{\circ} 48' 31.0''$   
 $L = 575.49'$   
 $T = 289.67'$   
 $R = 2,040.00'$   
 $SE = 0.04$   
 $RO = 90'$

NC GRID  
NAD 83/2001