
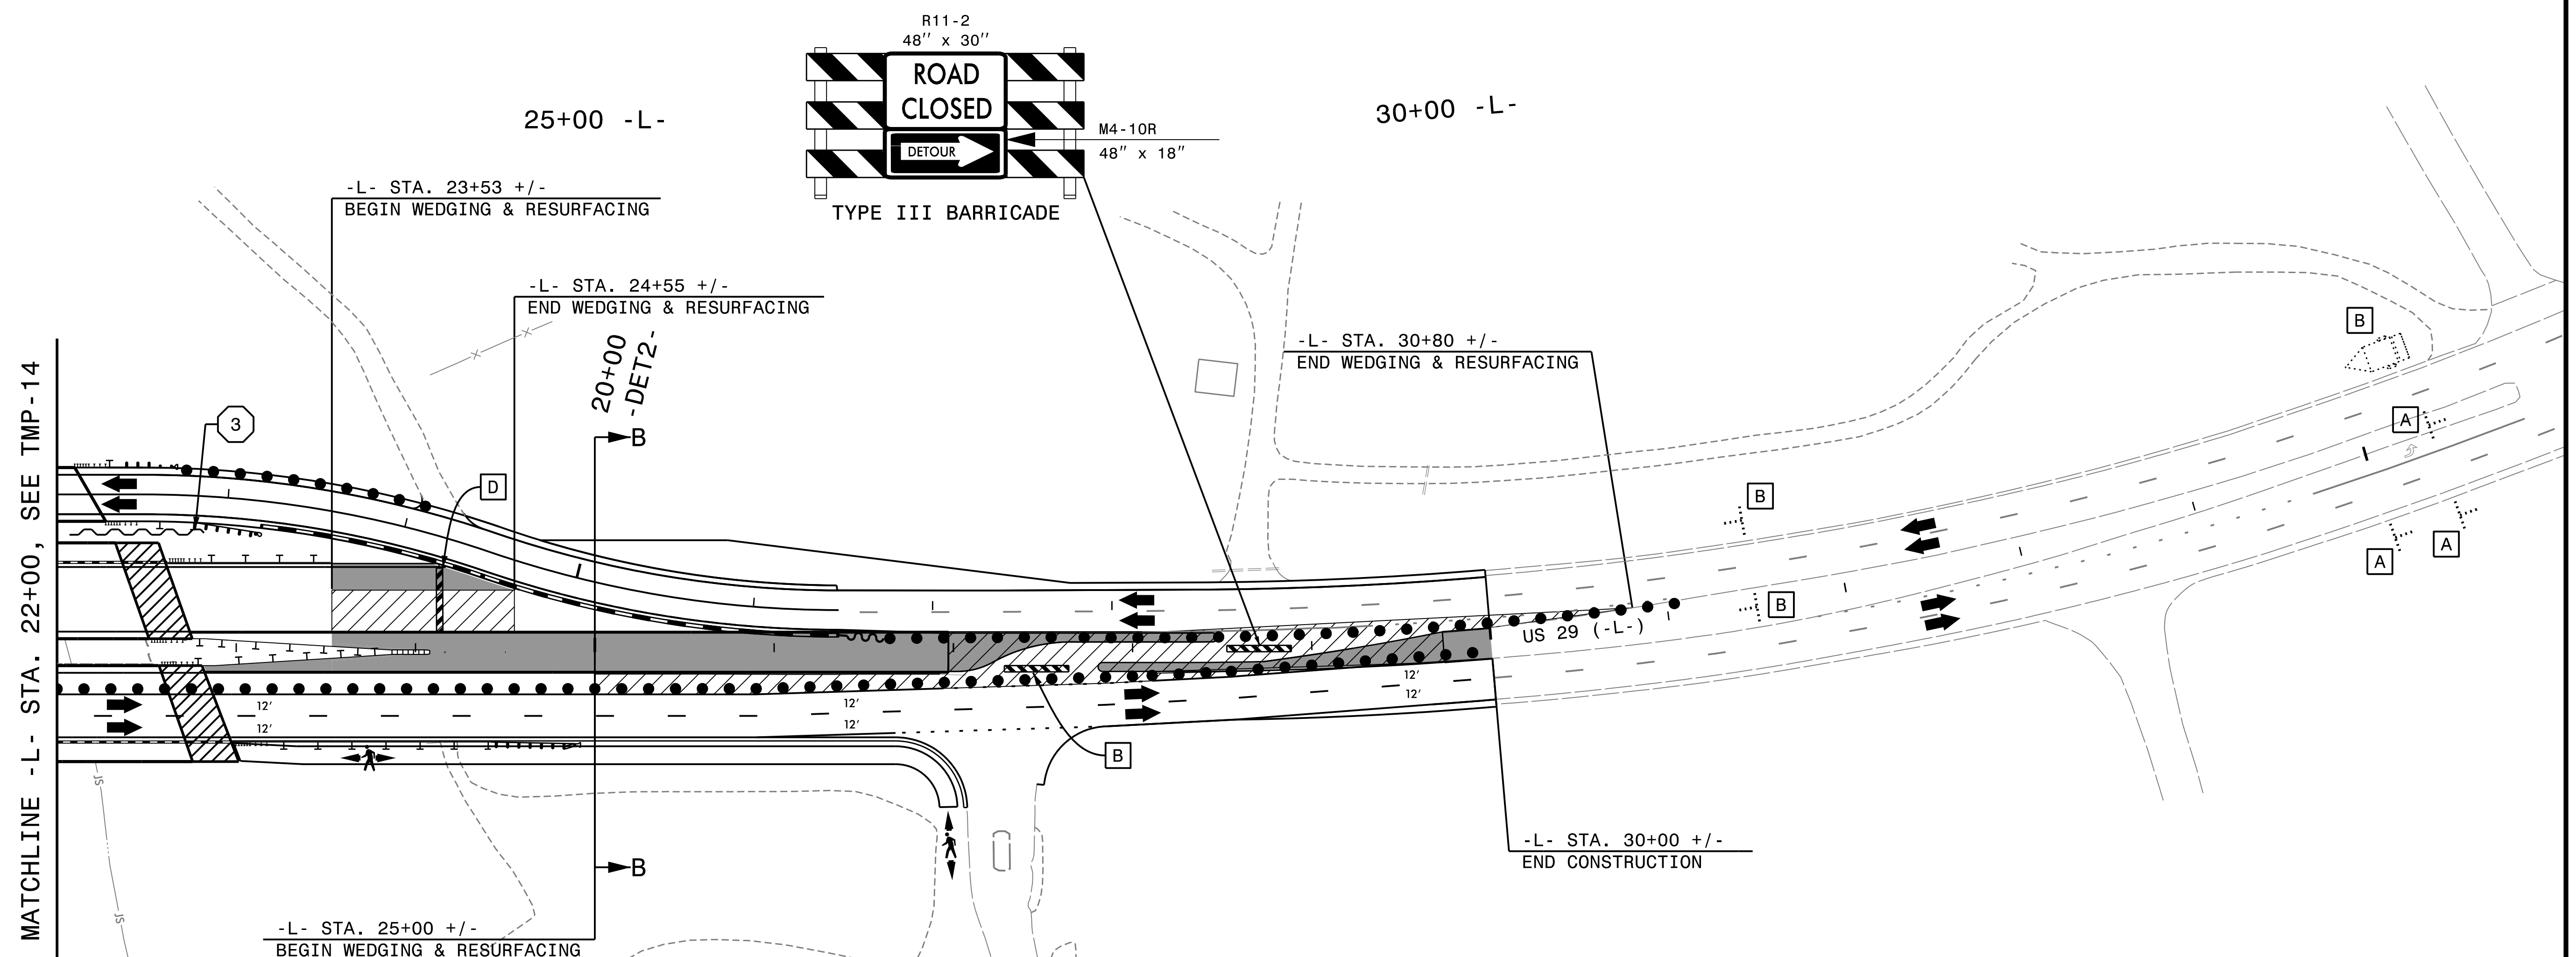


PROJ. REFERENCE NO. B-5123	SHEET NO. TMP-15
HDR Engineering, Inc. of the Carolinas 555 Fayetteville St, Suite 900 Raleigh, N.C. 27601 N.C.B.E.L.S. License Number: F-0116	

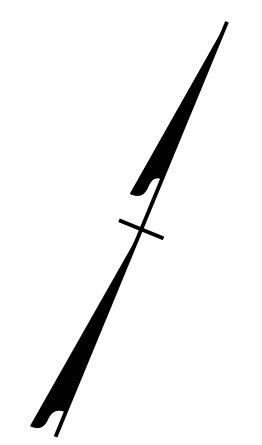

- A** SIGNS TO REMAIN FROM PHASE 1 (SEE TMP-5)
 - B** SIGNS AND DEVICES TO REMAIN FROM PHASE 2 (SEE TMP-7)
 - D** SIGNS AND DEVICES TO REMAIN FROM PHASE 4, STEP 1 (SEE TMP-13)
 - 3** TEMPORARY SHORING TO REMAIN FROM PHASE 2 (SEE TMP-7)
- SEE SHEET TMP-2A FOR TEMPORARY SHORING INFORMATION.

PLOT DRIVER: NCDOT_color_eng_50.pit
 USER: CHARNDEN
 DATE: 1/29/2016
 TIME: 9:44:45 AM
 FILE: p:\WPAPP\TPA01\SouthEast\Tampa\Documents\000166\CON0079159\CON0104476\000000000272555\6.0.CAD.BIM\6.2.Work.In.Progress\TrafficControl\TCP\B-5123.TC.TMP.15-Phase4b-2.dgn

APPROVED:

DATE: 1/29/2016

**DOCUMENT NOT CONSIDERED FINAL
UNLESS ALL SIGNATURES COMPLETED**



PHASE 4
STEP 2