



8/23/99

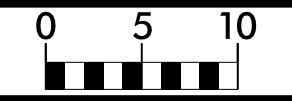

PROJ. REFERENCE NO.
B-5123

SHEET NO.
X-3

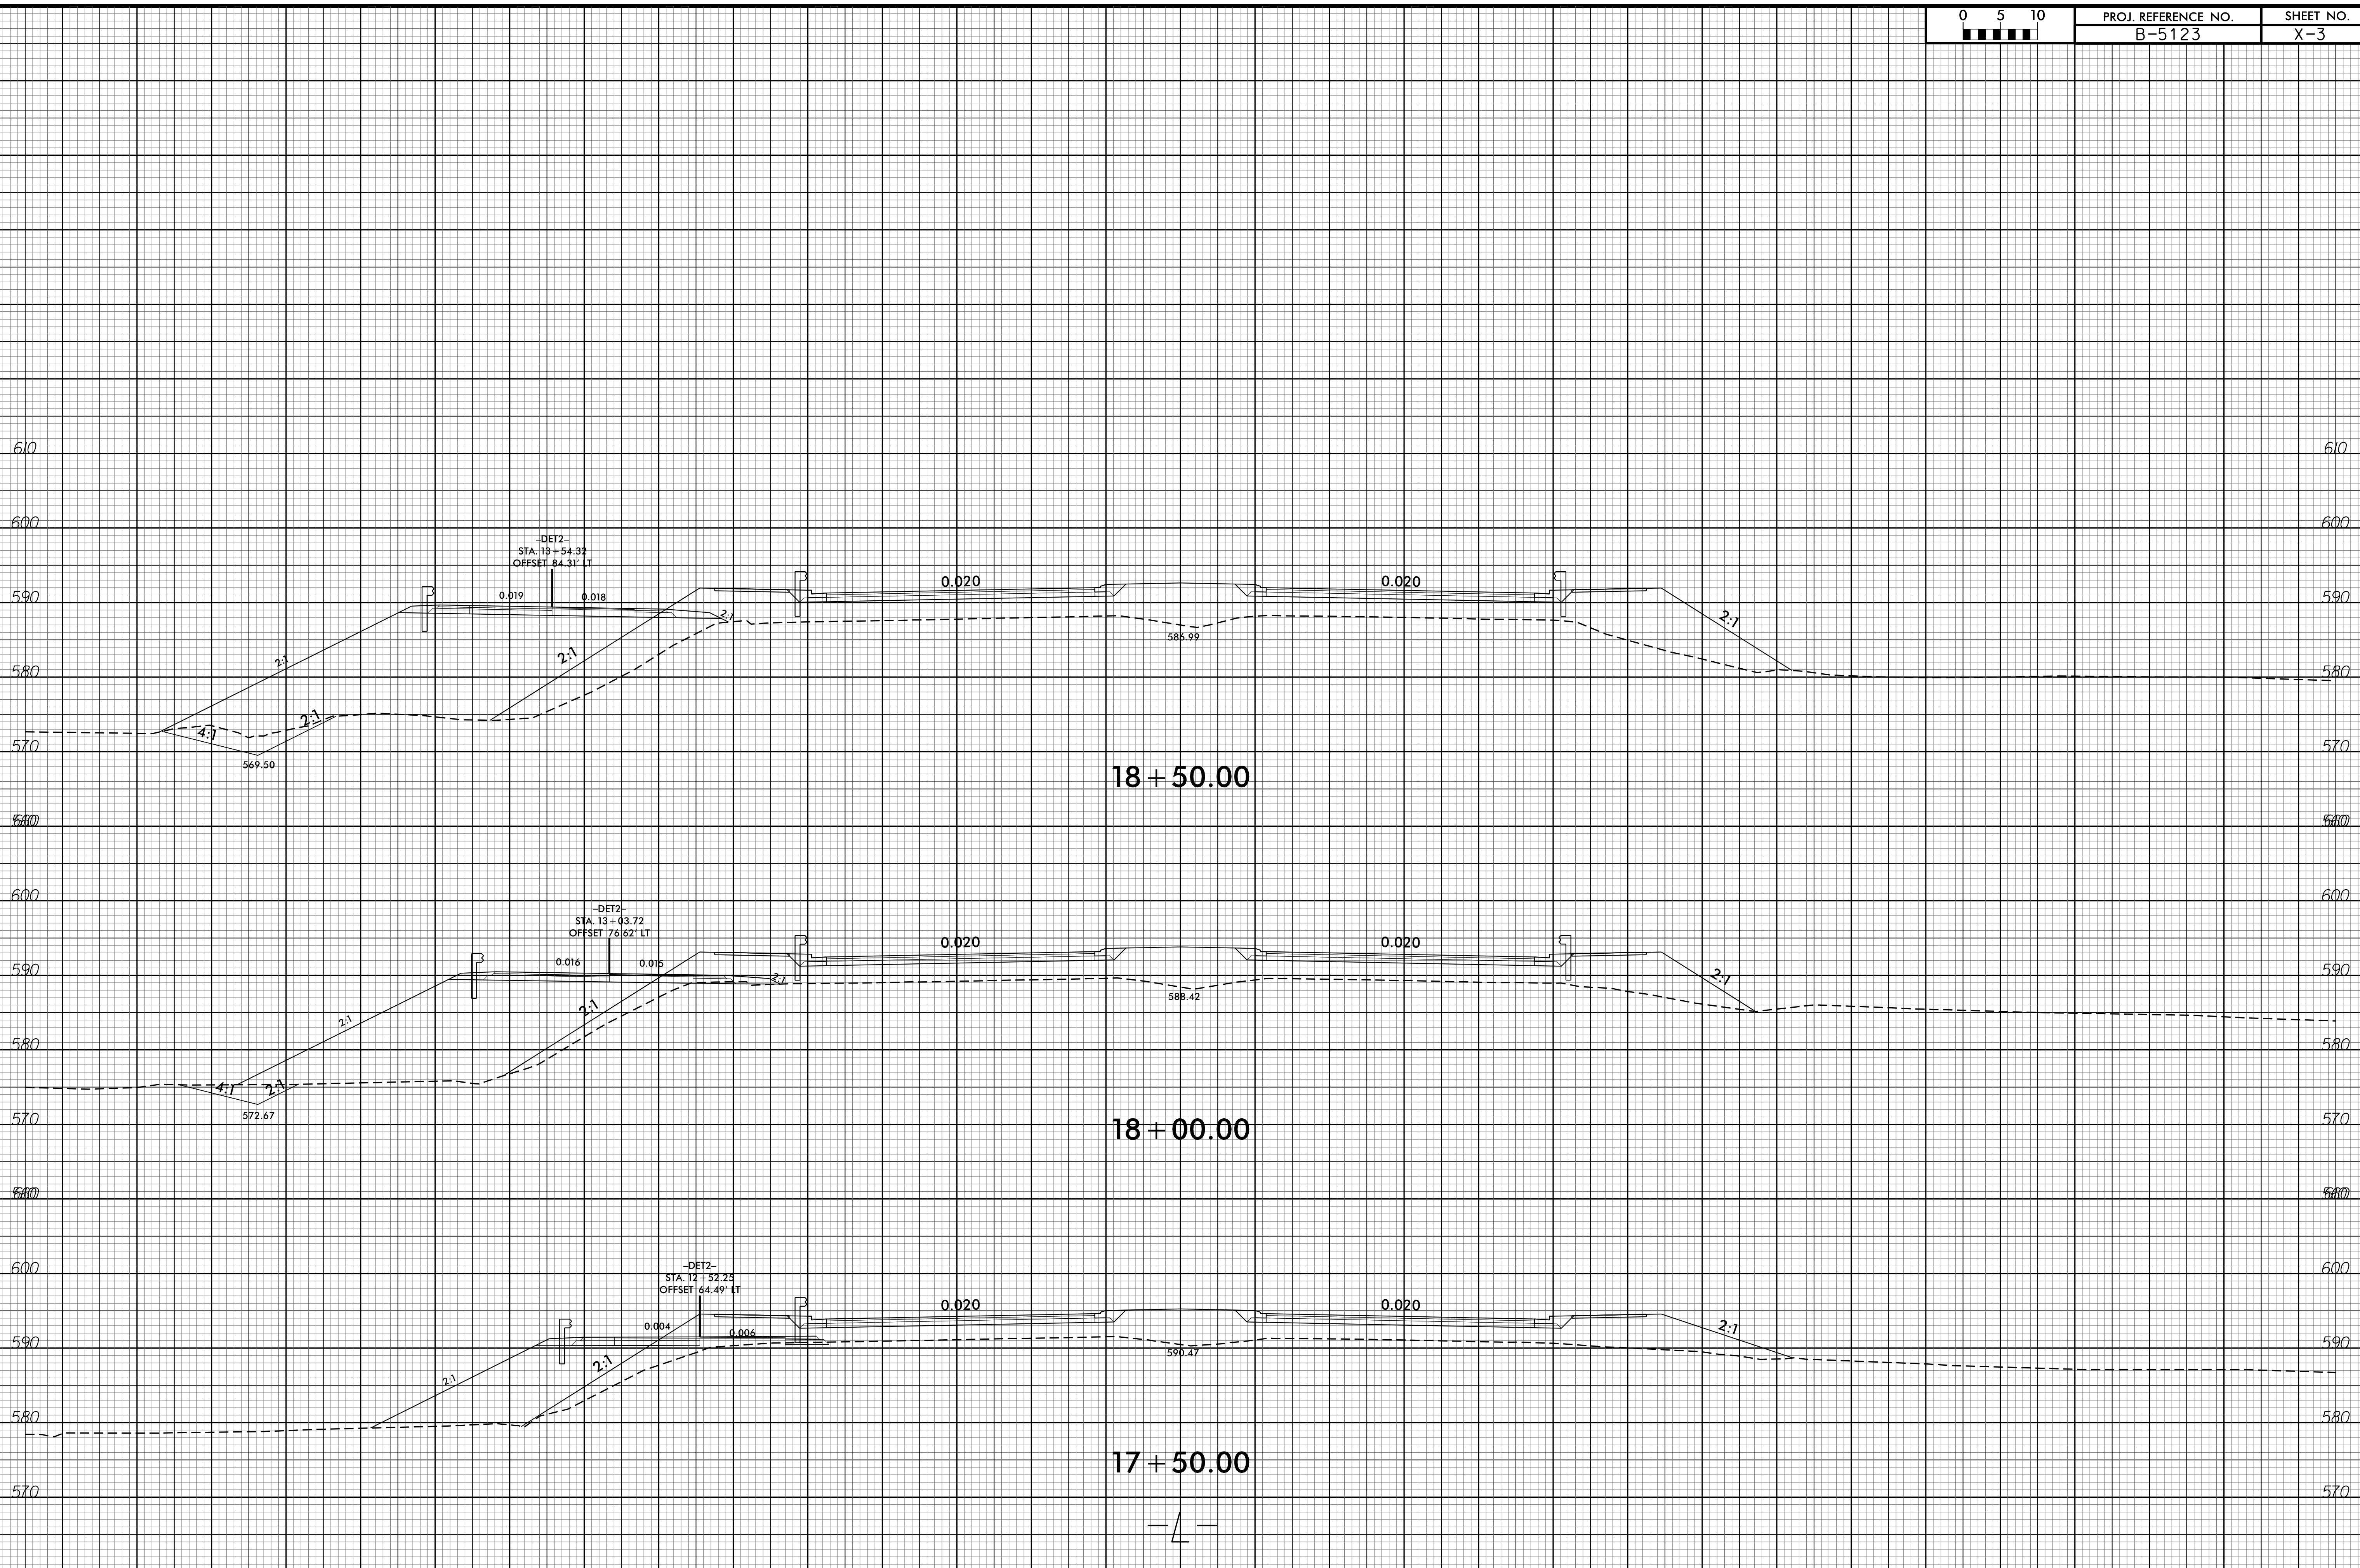

12-JAN-2016 11:43
F:\Roadway\Drawings\18-5123-Ref\18-5123-Ref.dgn
\$\$\$\$USERNAME\$\$\$