

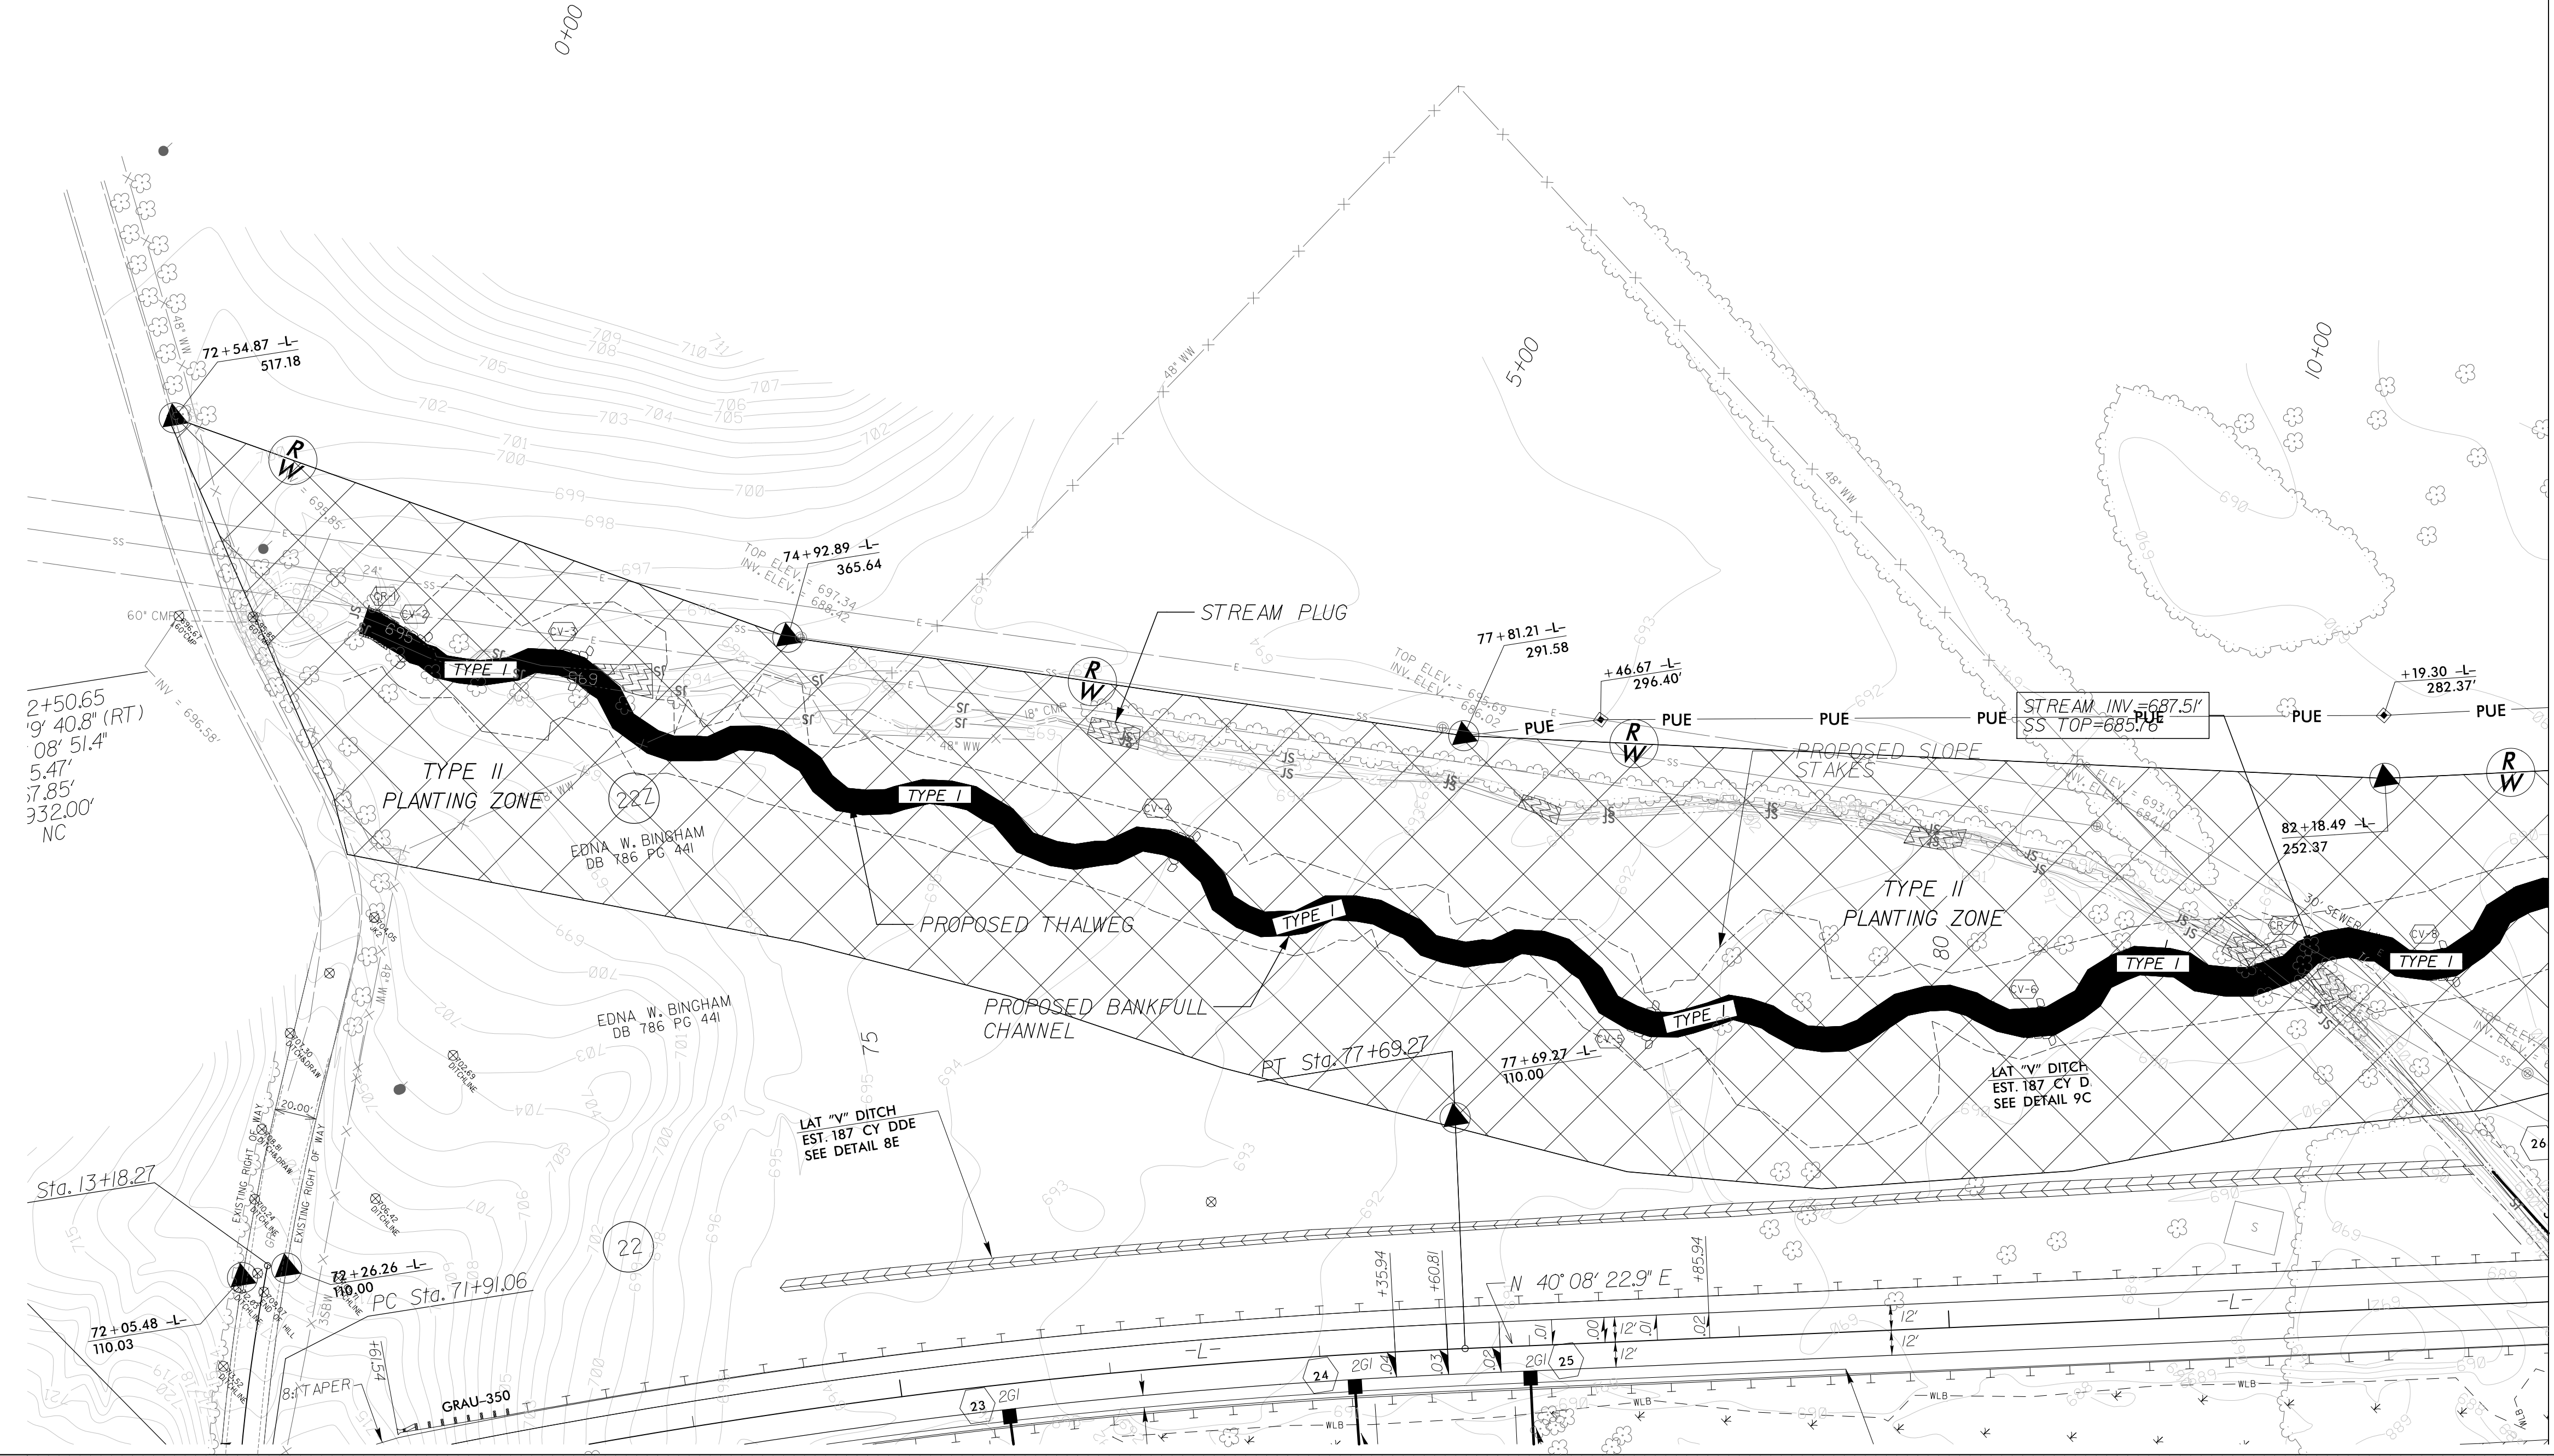


PROJECT REFERENCE NO. U-2707	SHEET NO. NS-16
RW SHEET NO.	
HYDRAULICS ENGINEER 2/23/2016 NORTH CAROLINA PROFESSIONAL ENGINEER SEAL 036254 EMMETT PERDUE Emmett Perdue	

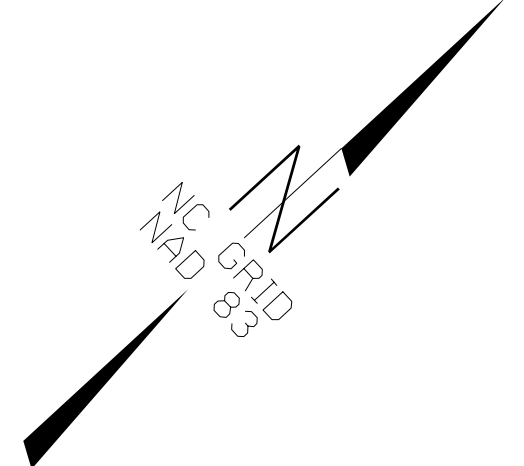

MATCH TO SHEET NS-17  
-RI- STA 12+15.00

REVISIONS

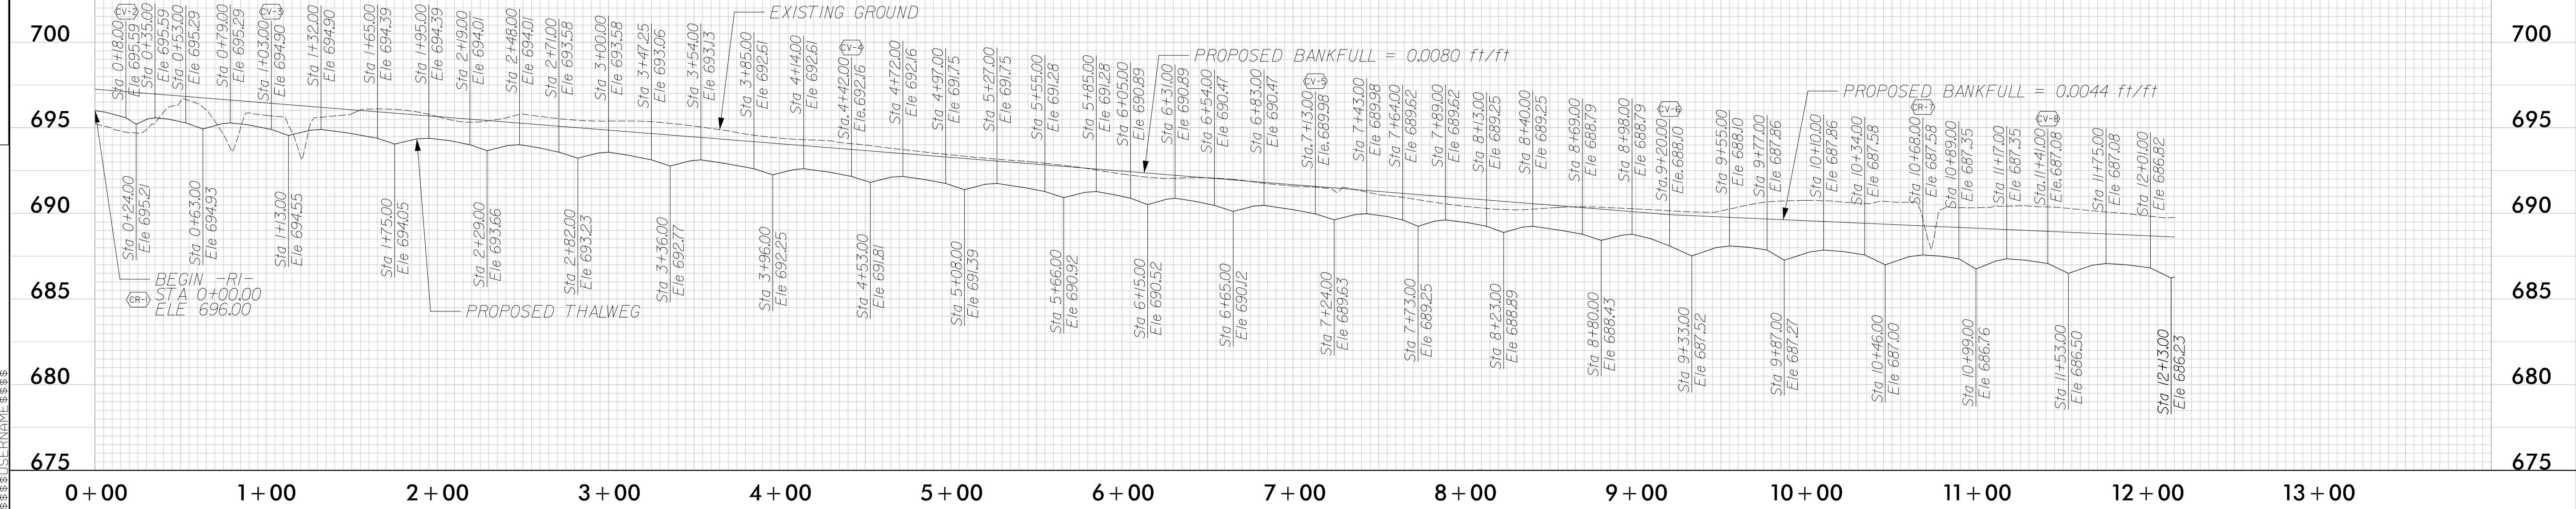

5/28/99