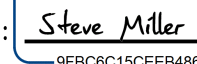
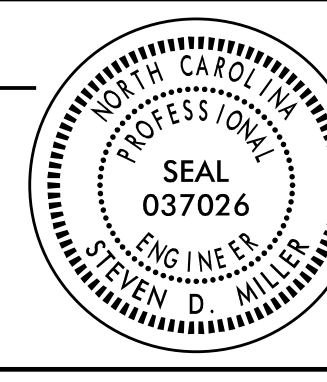
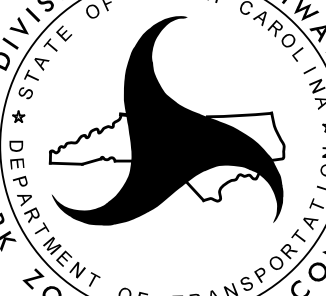


12/15/2015
 G:\Transportation\TR13.017.00 NCDOT 2012 Traffic LSA\TR13.017.02 (U-2707)\TMP\U-2707 TMP-6.dgn
 jwiles


SEPI
 ENGINEERING & CONSTRUCTION
 1025 Wade Avenue
 Raleigh, NC 27605
 Tel: 919-789-9977
 Fax: 919-789-9591
 License: C-2197

APPROVED: 
 DATE: 12/16/2015
 SEAL

**DOCUMENT NOT CONSIDERED FINAL
 UNLESS ALL SIGNATURES COMPLETED**

DIVISION OF HIGHWAYS
 STATE OF NORTH CAROLINA
 DEPARTMENT OF TRANSPORTATION
 WORK ZONE TRAFFIC CONTROL


PHASE II