

UTILITIES BY OTHERS

NOTE: ALL PROPOSED UTILITY WORK SHOWN ON THIS SHEET WILL BE DONE BY OTHERS. NO PAYMENT WILL BE MADE TO THE CONTRACTOR FOR PROPOSED UTILITY WORK SHOWN ON THIS SHEET.



- 3  
AVA KATRINA ROBERSON (WIDOW)  
DB 151 PG 646  
DB 1887 PG 3848  
PB 37 PG 137
- 5  
PAULINE BARBER PRATT  
DB 1977 PG 1902  
2598 PG 4000  
PB 37 PG 137
- 6  
BETTY W. PHILLIPS  
DB 1931 PG 2242  
DB 2604 PG 441  
PB 37 PG 137
- 7  
JAMES L. LINDSEY, JR.  
DB 2637 PG 2990  
DB 2663 PG 1531  
PB 37 PG 137
- 8  
LARRY W. MILLER  
DB 1941 PG 1872  
DB 2660 PG 1432  
PB 37 PG 137

-L-

PI Sta 13+25.43 Δ = 16° 26' 34.70" (LT) D = 4' 46' 28.73" L = 344.38' T = 173.38' R = 1,200.00' SE = 0.06	Pls Sta 15+46.45 Δ = 3° 34' 51.6" Ls = 150.00' LT = 100.02' ST = 50.02'	Pls Sta 17+46.47 Δ = 5° 08' 46.8" Ls = 150.00' LT = 100.04' ST = 50.04'
PI Sta 18+97.07 Δ = 13° 44' 42.1" (RT) D = 6' 51' 42.4" L = 200.31' T = 100.64' R = 835.00' SE = 0.06	PI Sta 24+47.09 Δ = 15° 07' 44.9" (LT) D = 3' 49' 11.0" L = 396.08' T = 199.20' R = 1,500.00' SE = 0.06	

-Y-

PI Sta 15+84.89 Δ = 19° 45' 58.9" (LT) D = 3' 57' 05.2" L = 500.23' T = 252.63' R = 1,450.00' SE = 0.03	
---	--

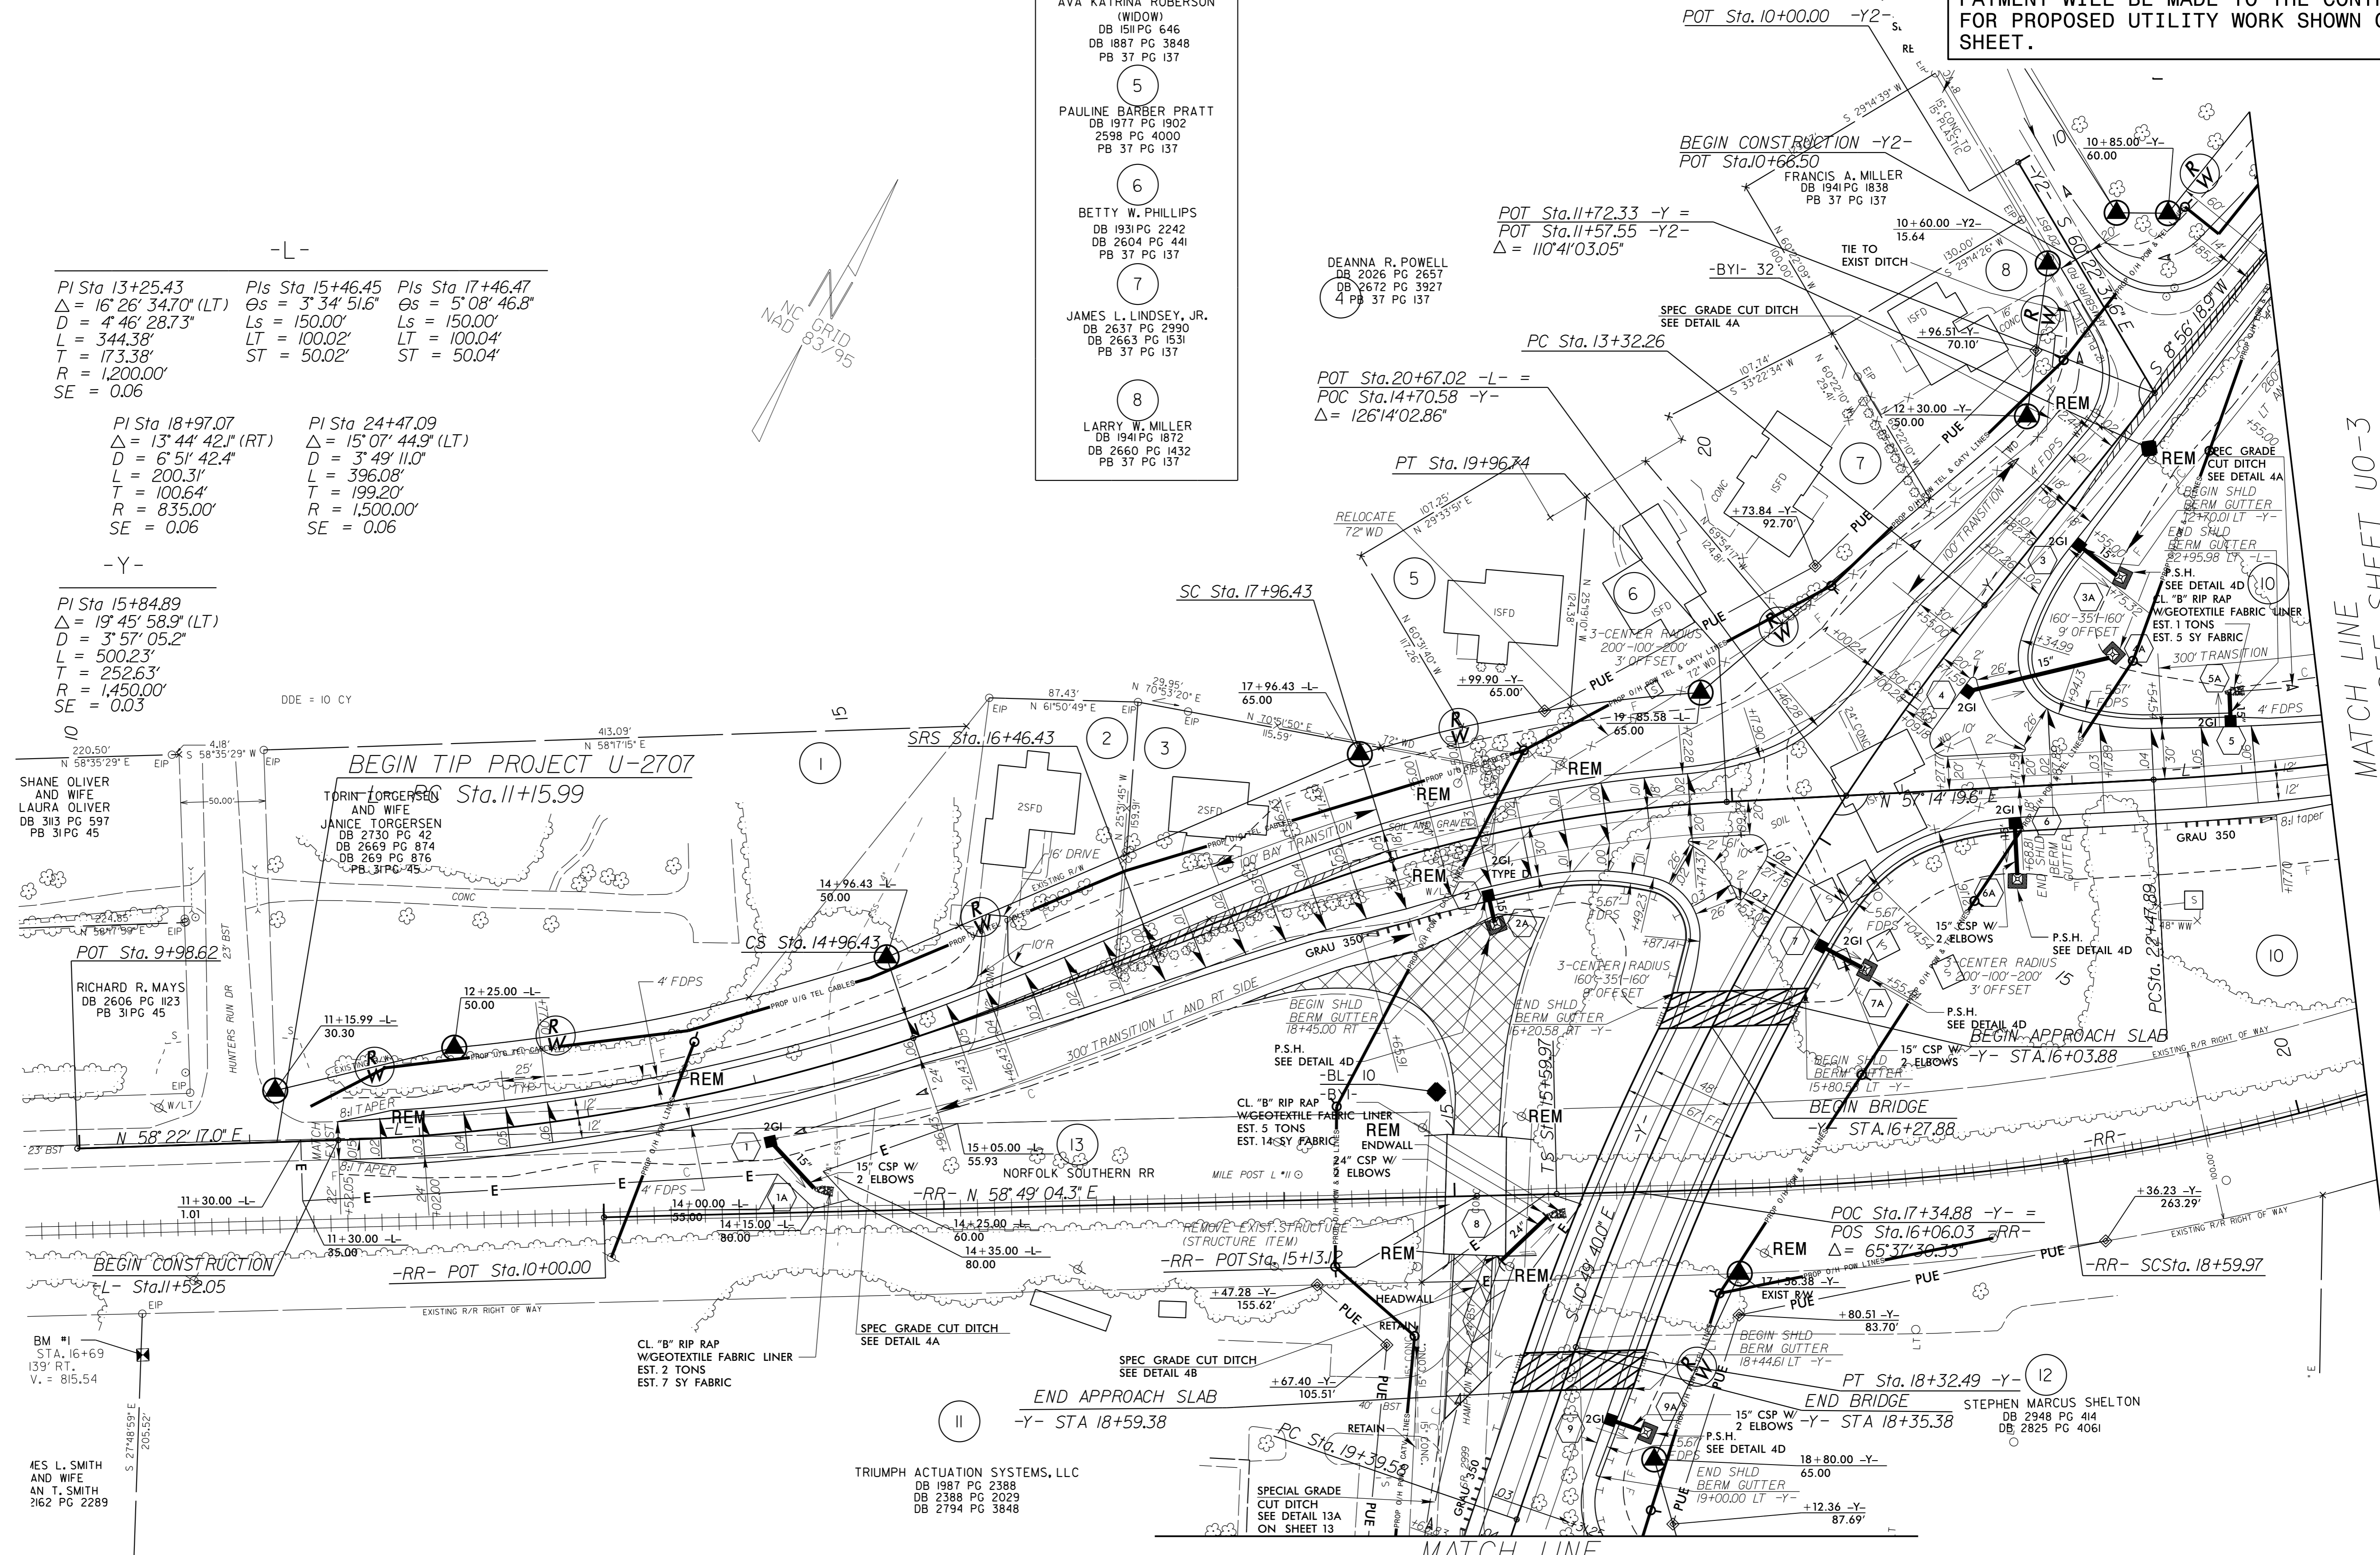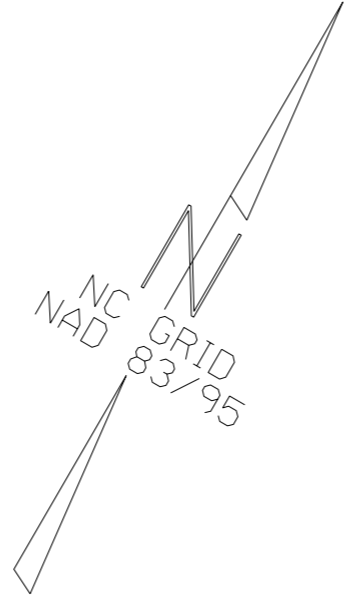

MATCH LINE SEE SHEET UO-3  
-L- STA 23+50

MATCH LINE  
-Y- STA 19+50 SEE SHEET UO-4

5/14/99  
2-DEC-2015 12:13 U:\c\rdy sht+4\10\ut1 by others sht+4\10\ut1.psh.dgn  
AES L. SMITH AND WIFE AN T. SMITH 2162 PG 2289