


8/23/99



PROJ. REFERENCE NO.	SHEET NO.
U-2707	X-12

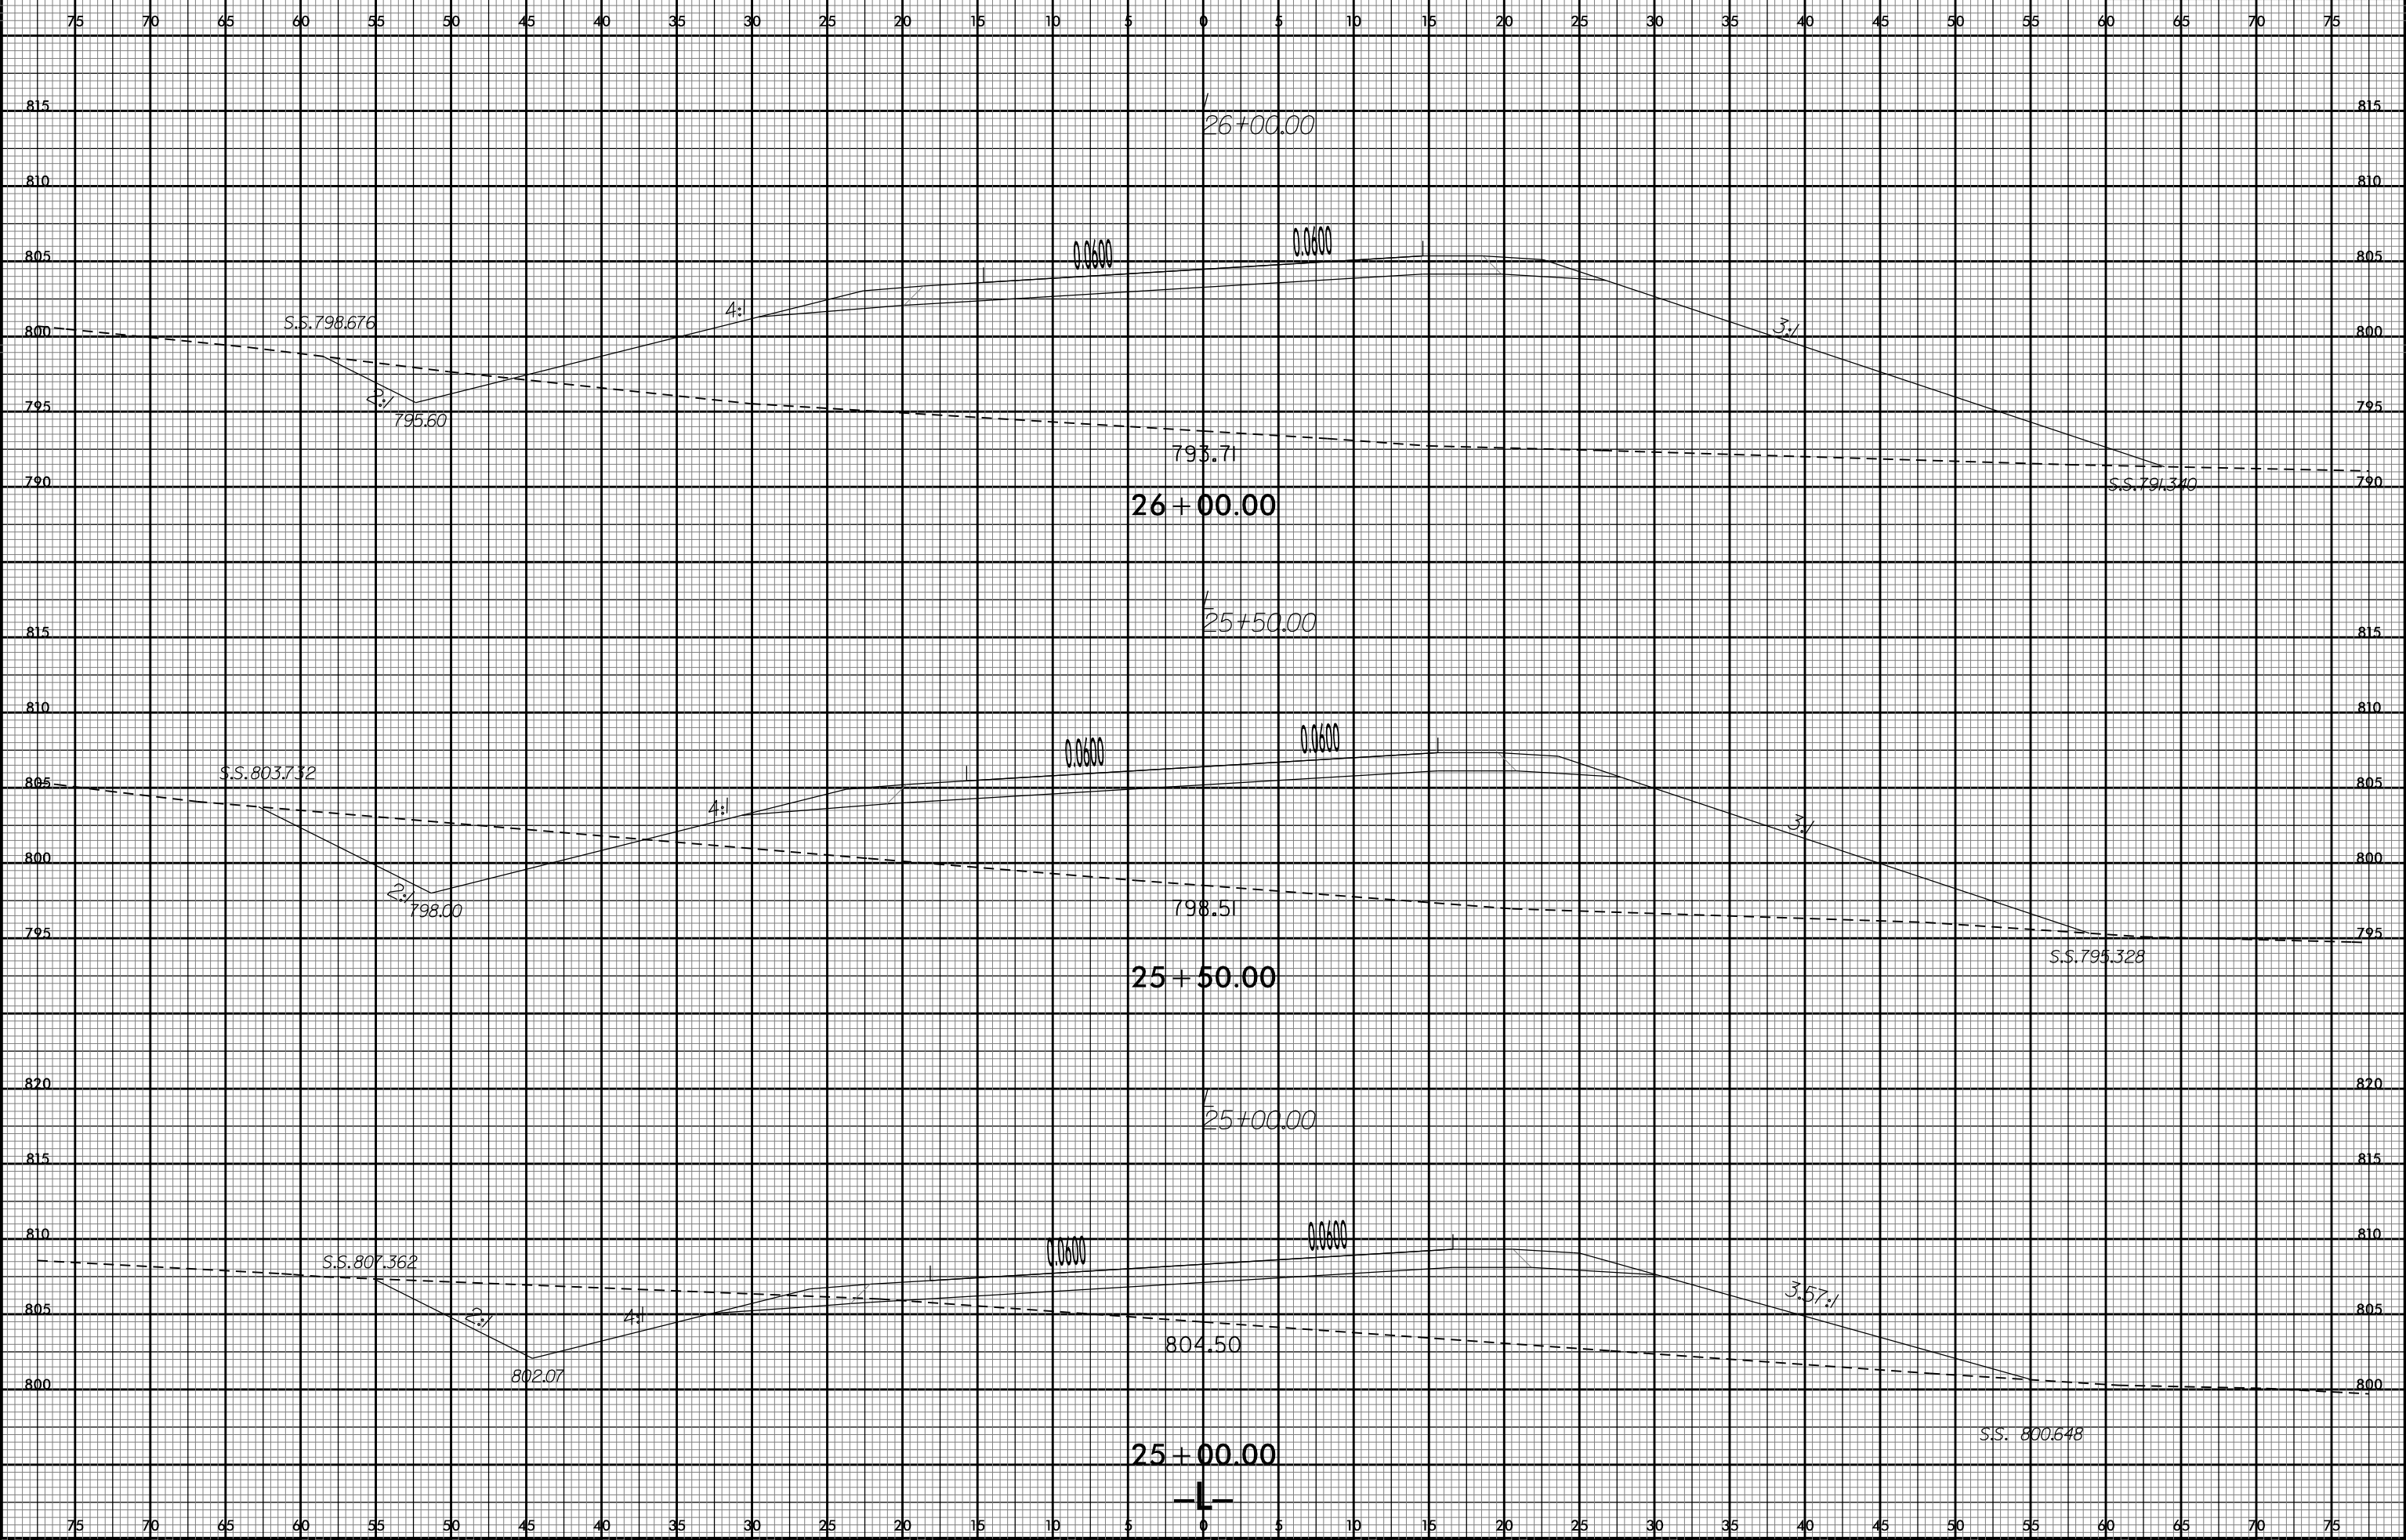

2/3/2016  
U:\S\U2707.RDY\_XPL.L.dgn  
USER:raul