


8/23/99




PROJ. REFERENCE NO.	SHEET NO.
U-2707	X-15

75 70 65 60 55 50 45 40 35 30 25 20 15 10 5 0 5 10 15 20 25 30 35 40 45 50 55 60 65 70 75

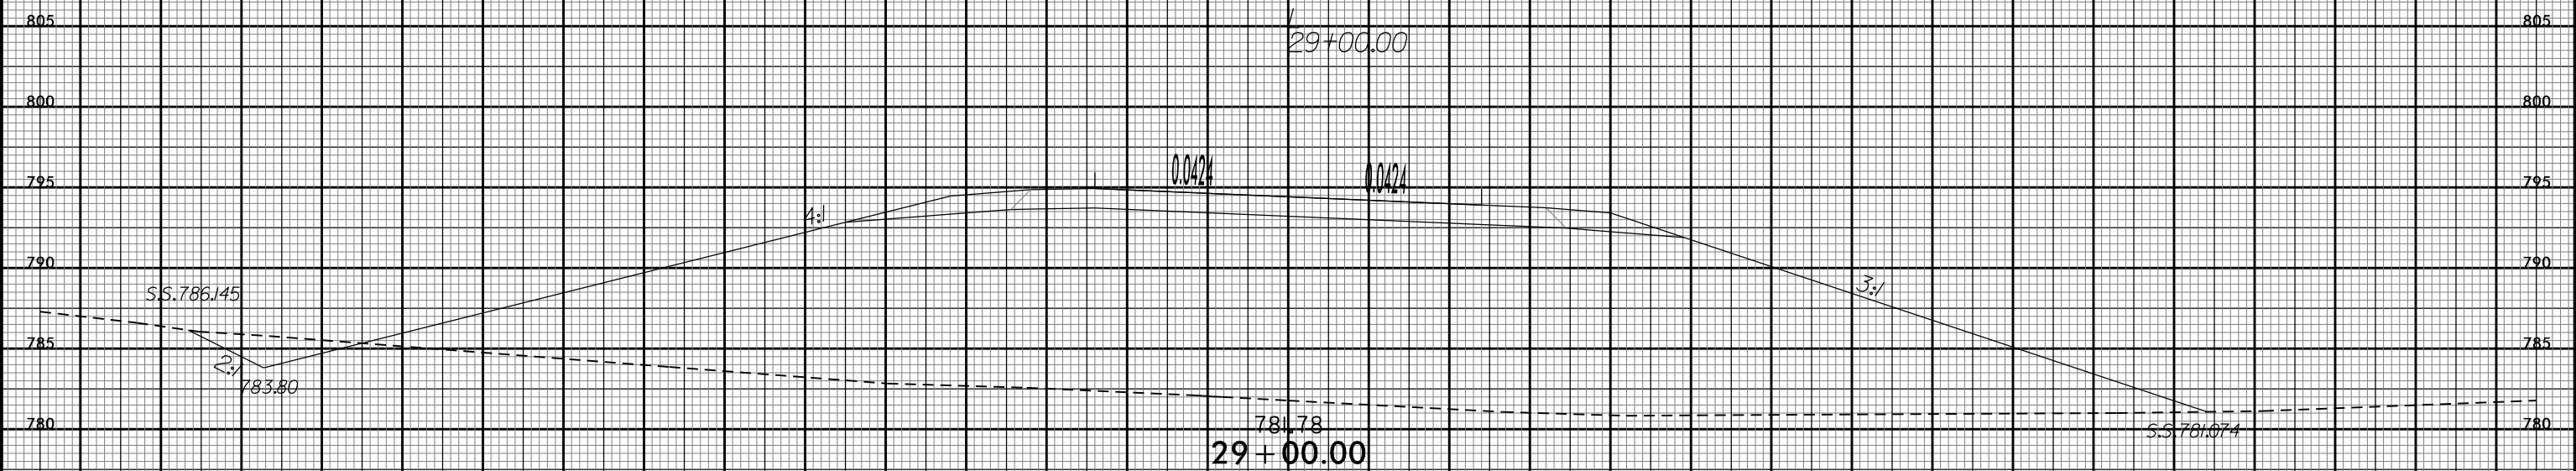

781.78
29 + 00.00

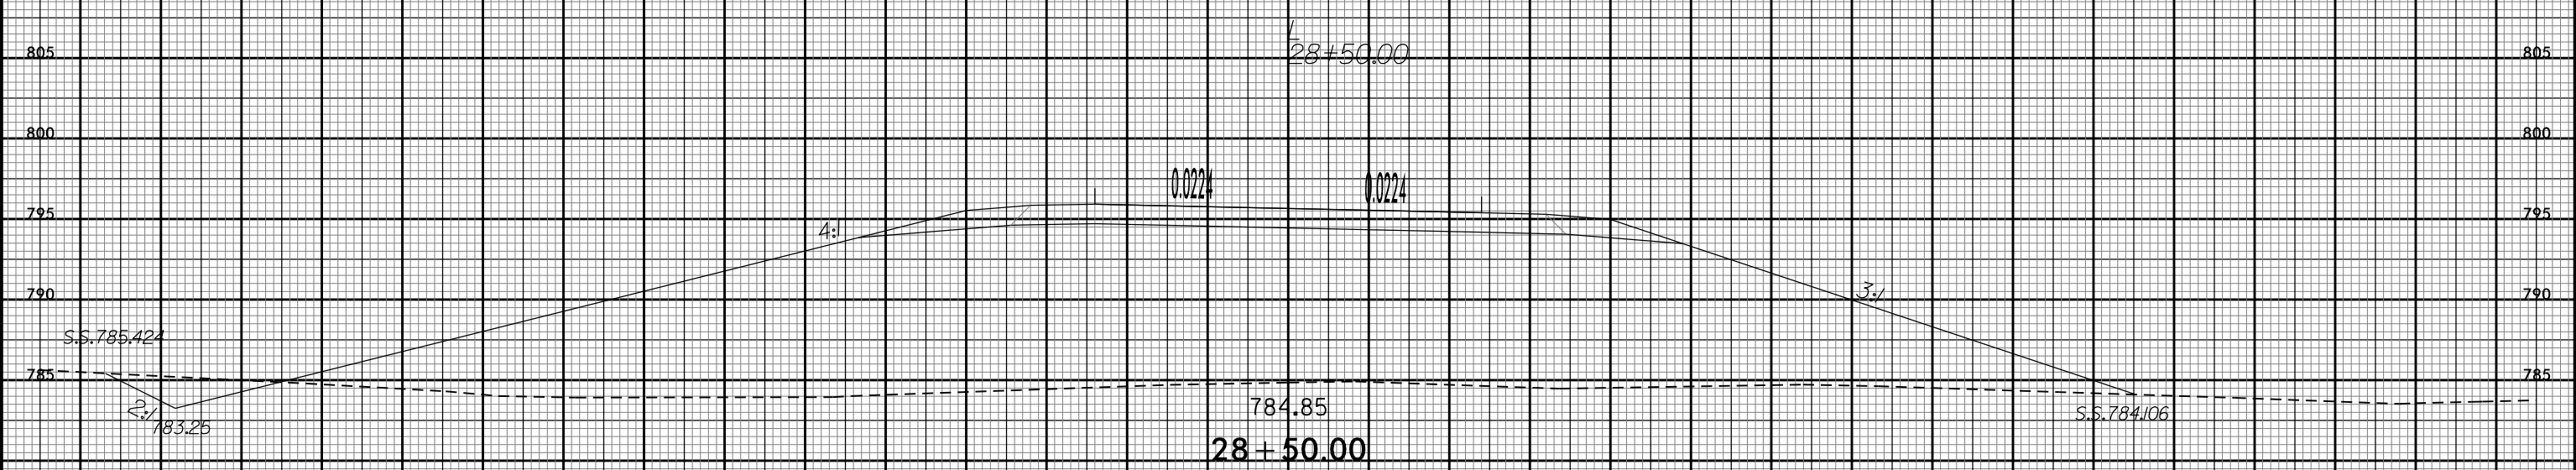

784.85
28 + 50.00

75 70 65 60 55 50 45 40 35 30 25 20 15 10 5 0 5 10 15 20 25 30 35 40 45 50 55 60 65 70 75

2/3/2016
U:\Projects\U2707_RDY_XPL.dgn
User: gault