


8/23/99

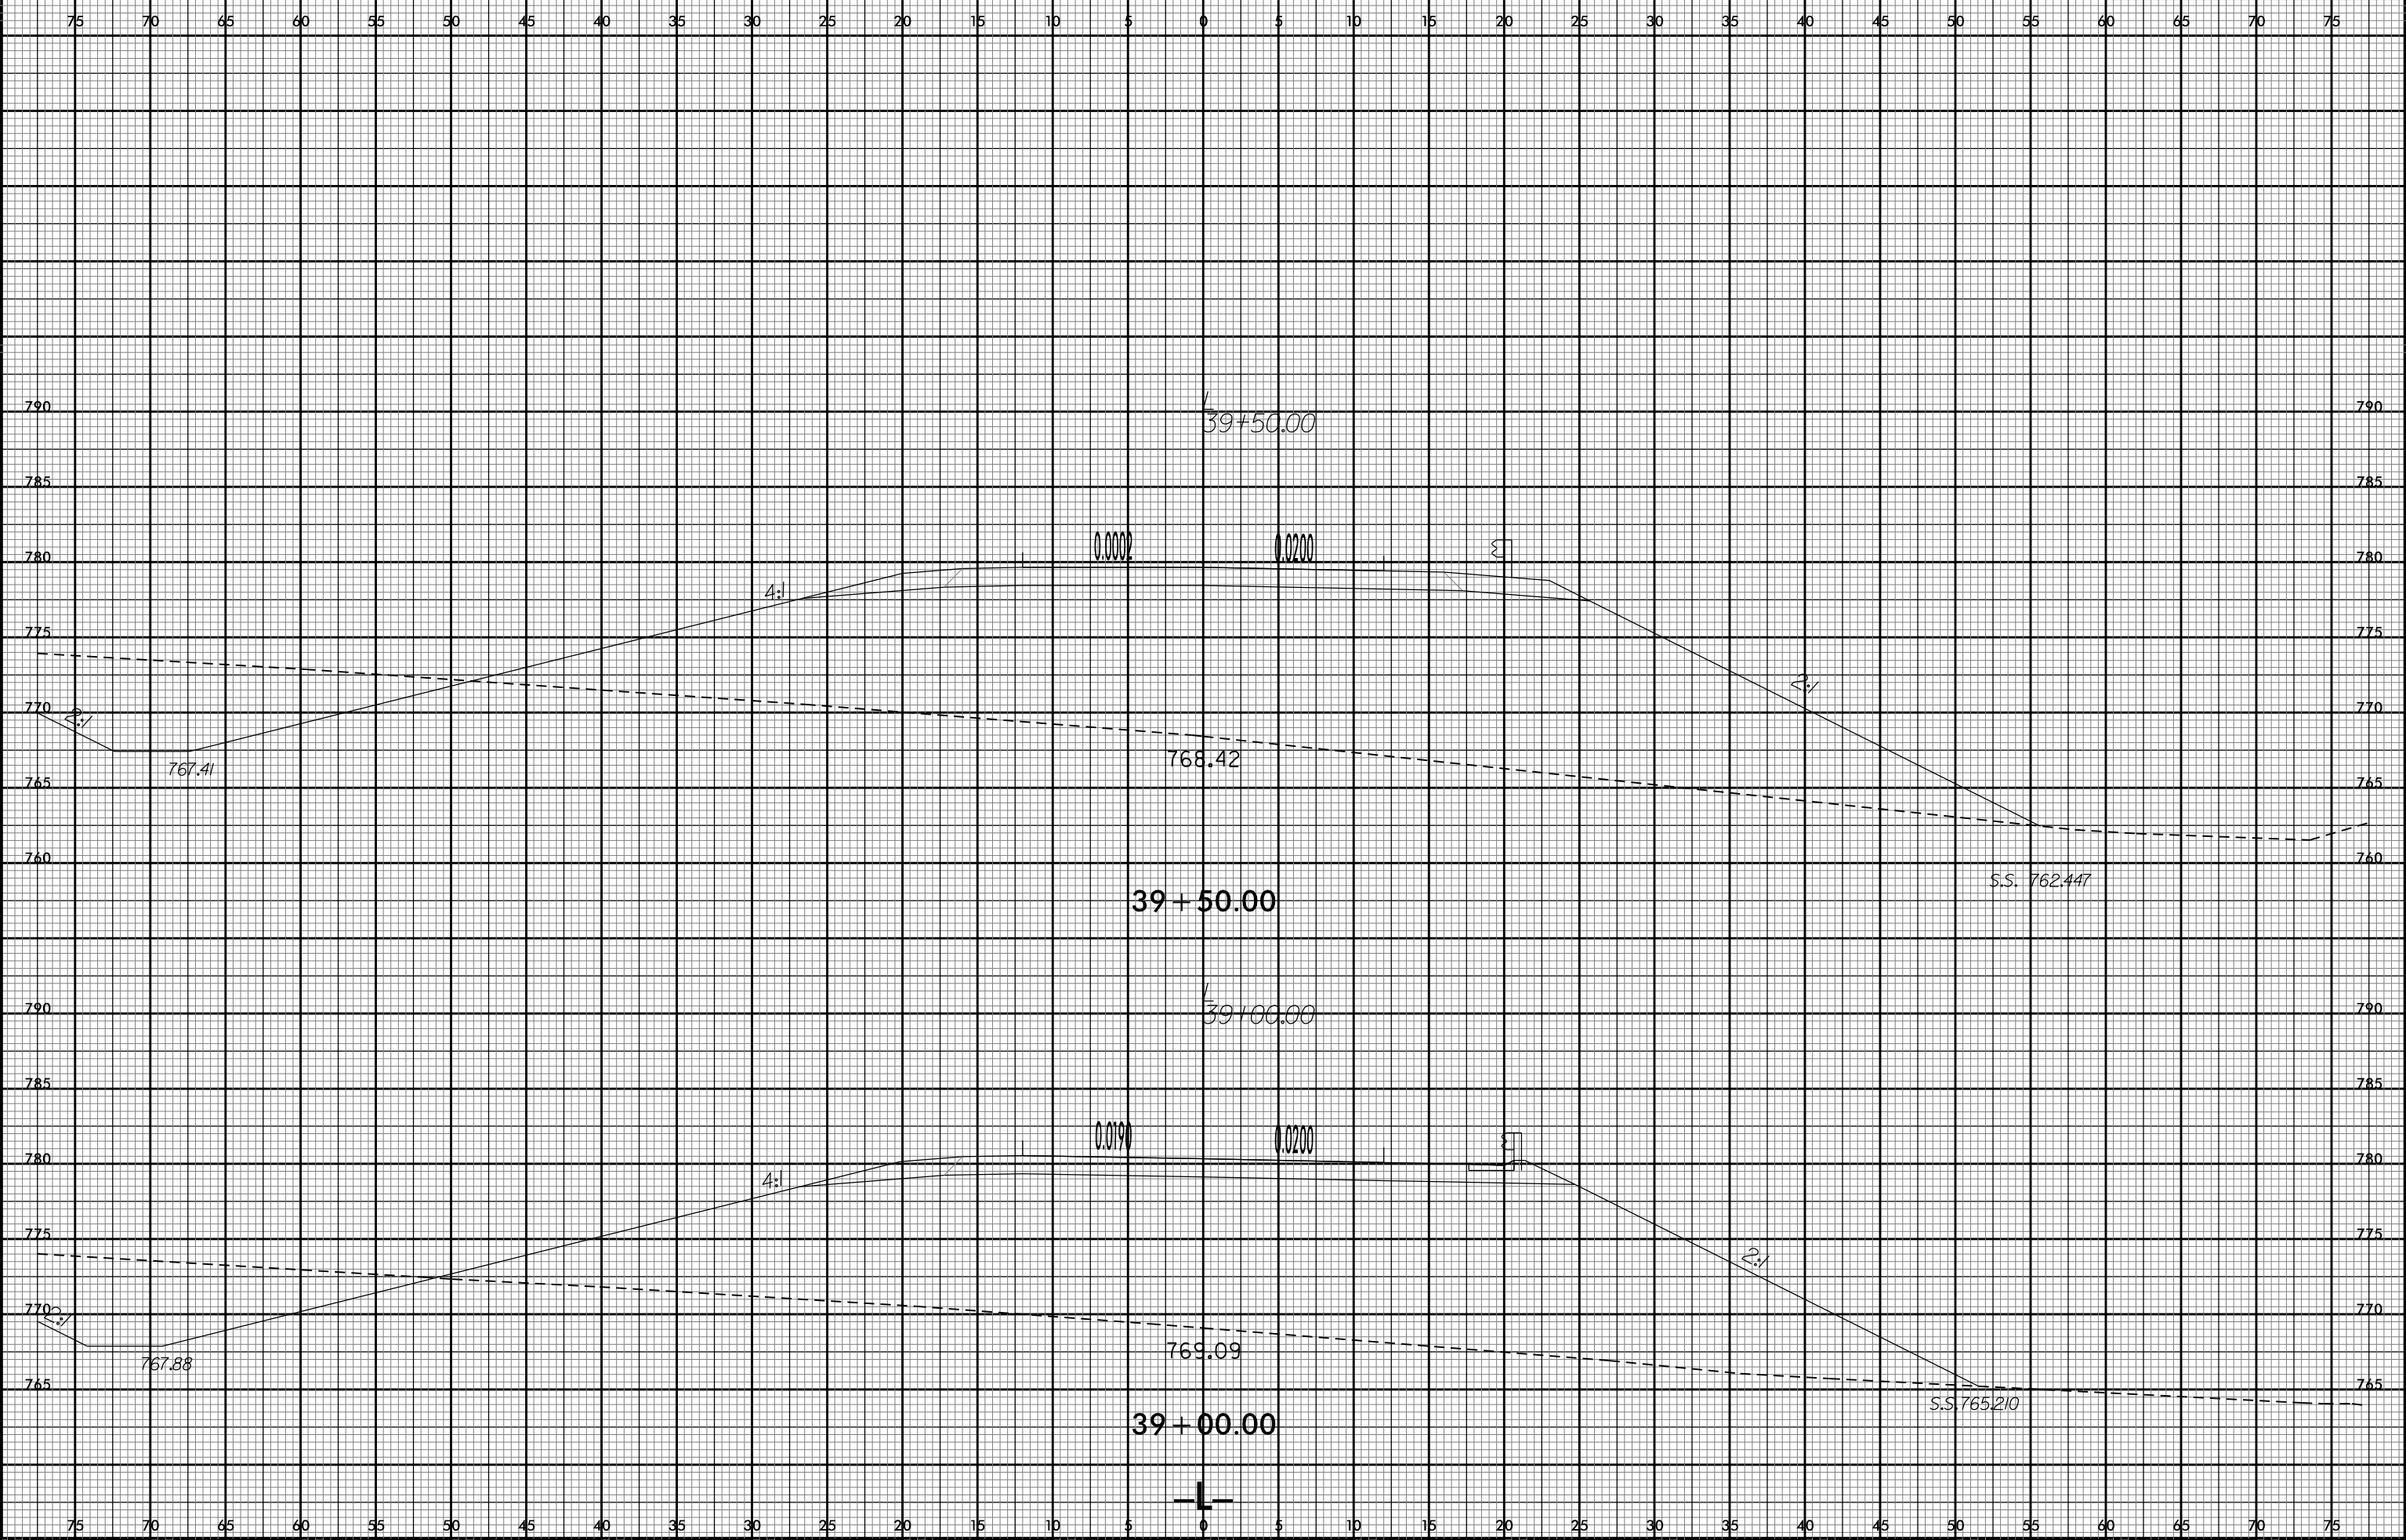

PROJ. REFERENCE NO.	SHEET NO.
U-2707	X-25



2/3/2016  
U:\Projects\U-2707-RDY\_XPL-L.dgn  
User: jrb