


8/23/99

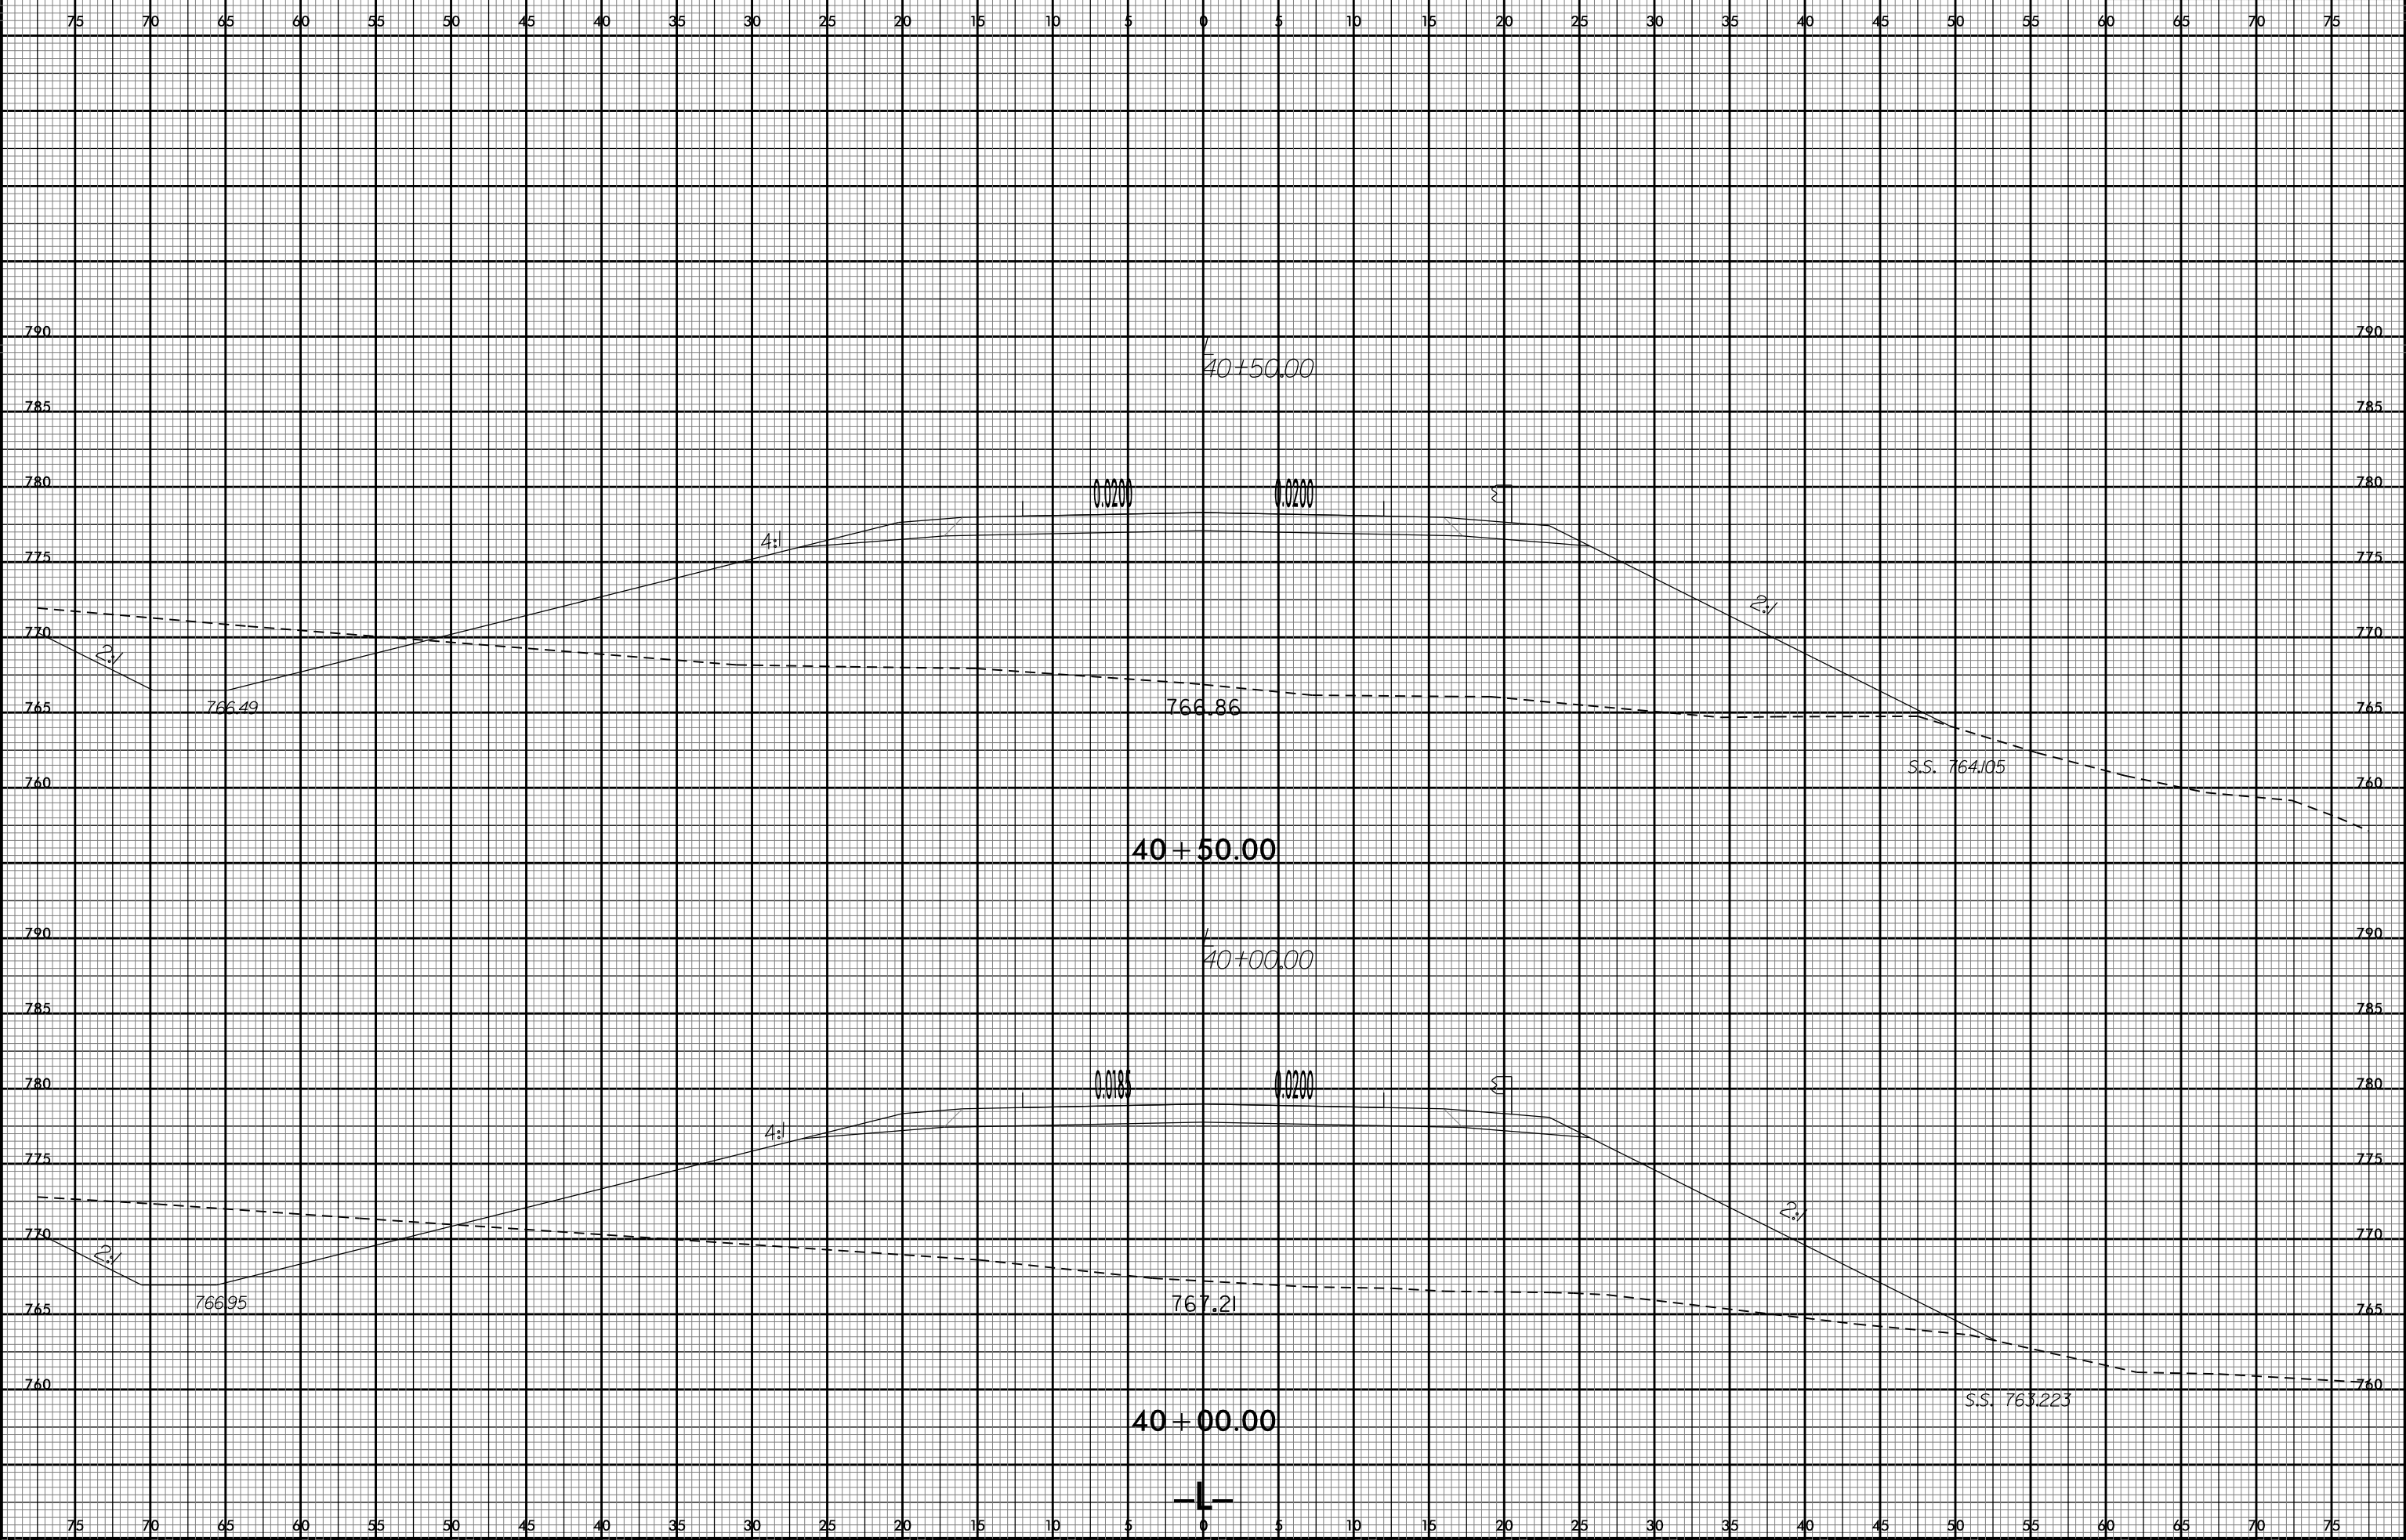

2/3/2016 10:58:10 AM U:\Projects\U-2707-RDY_XPL-L.dgn