


8/23/99

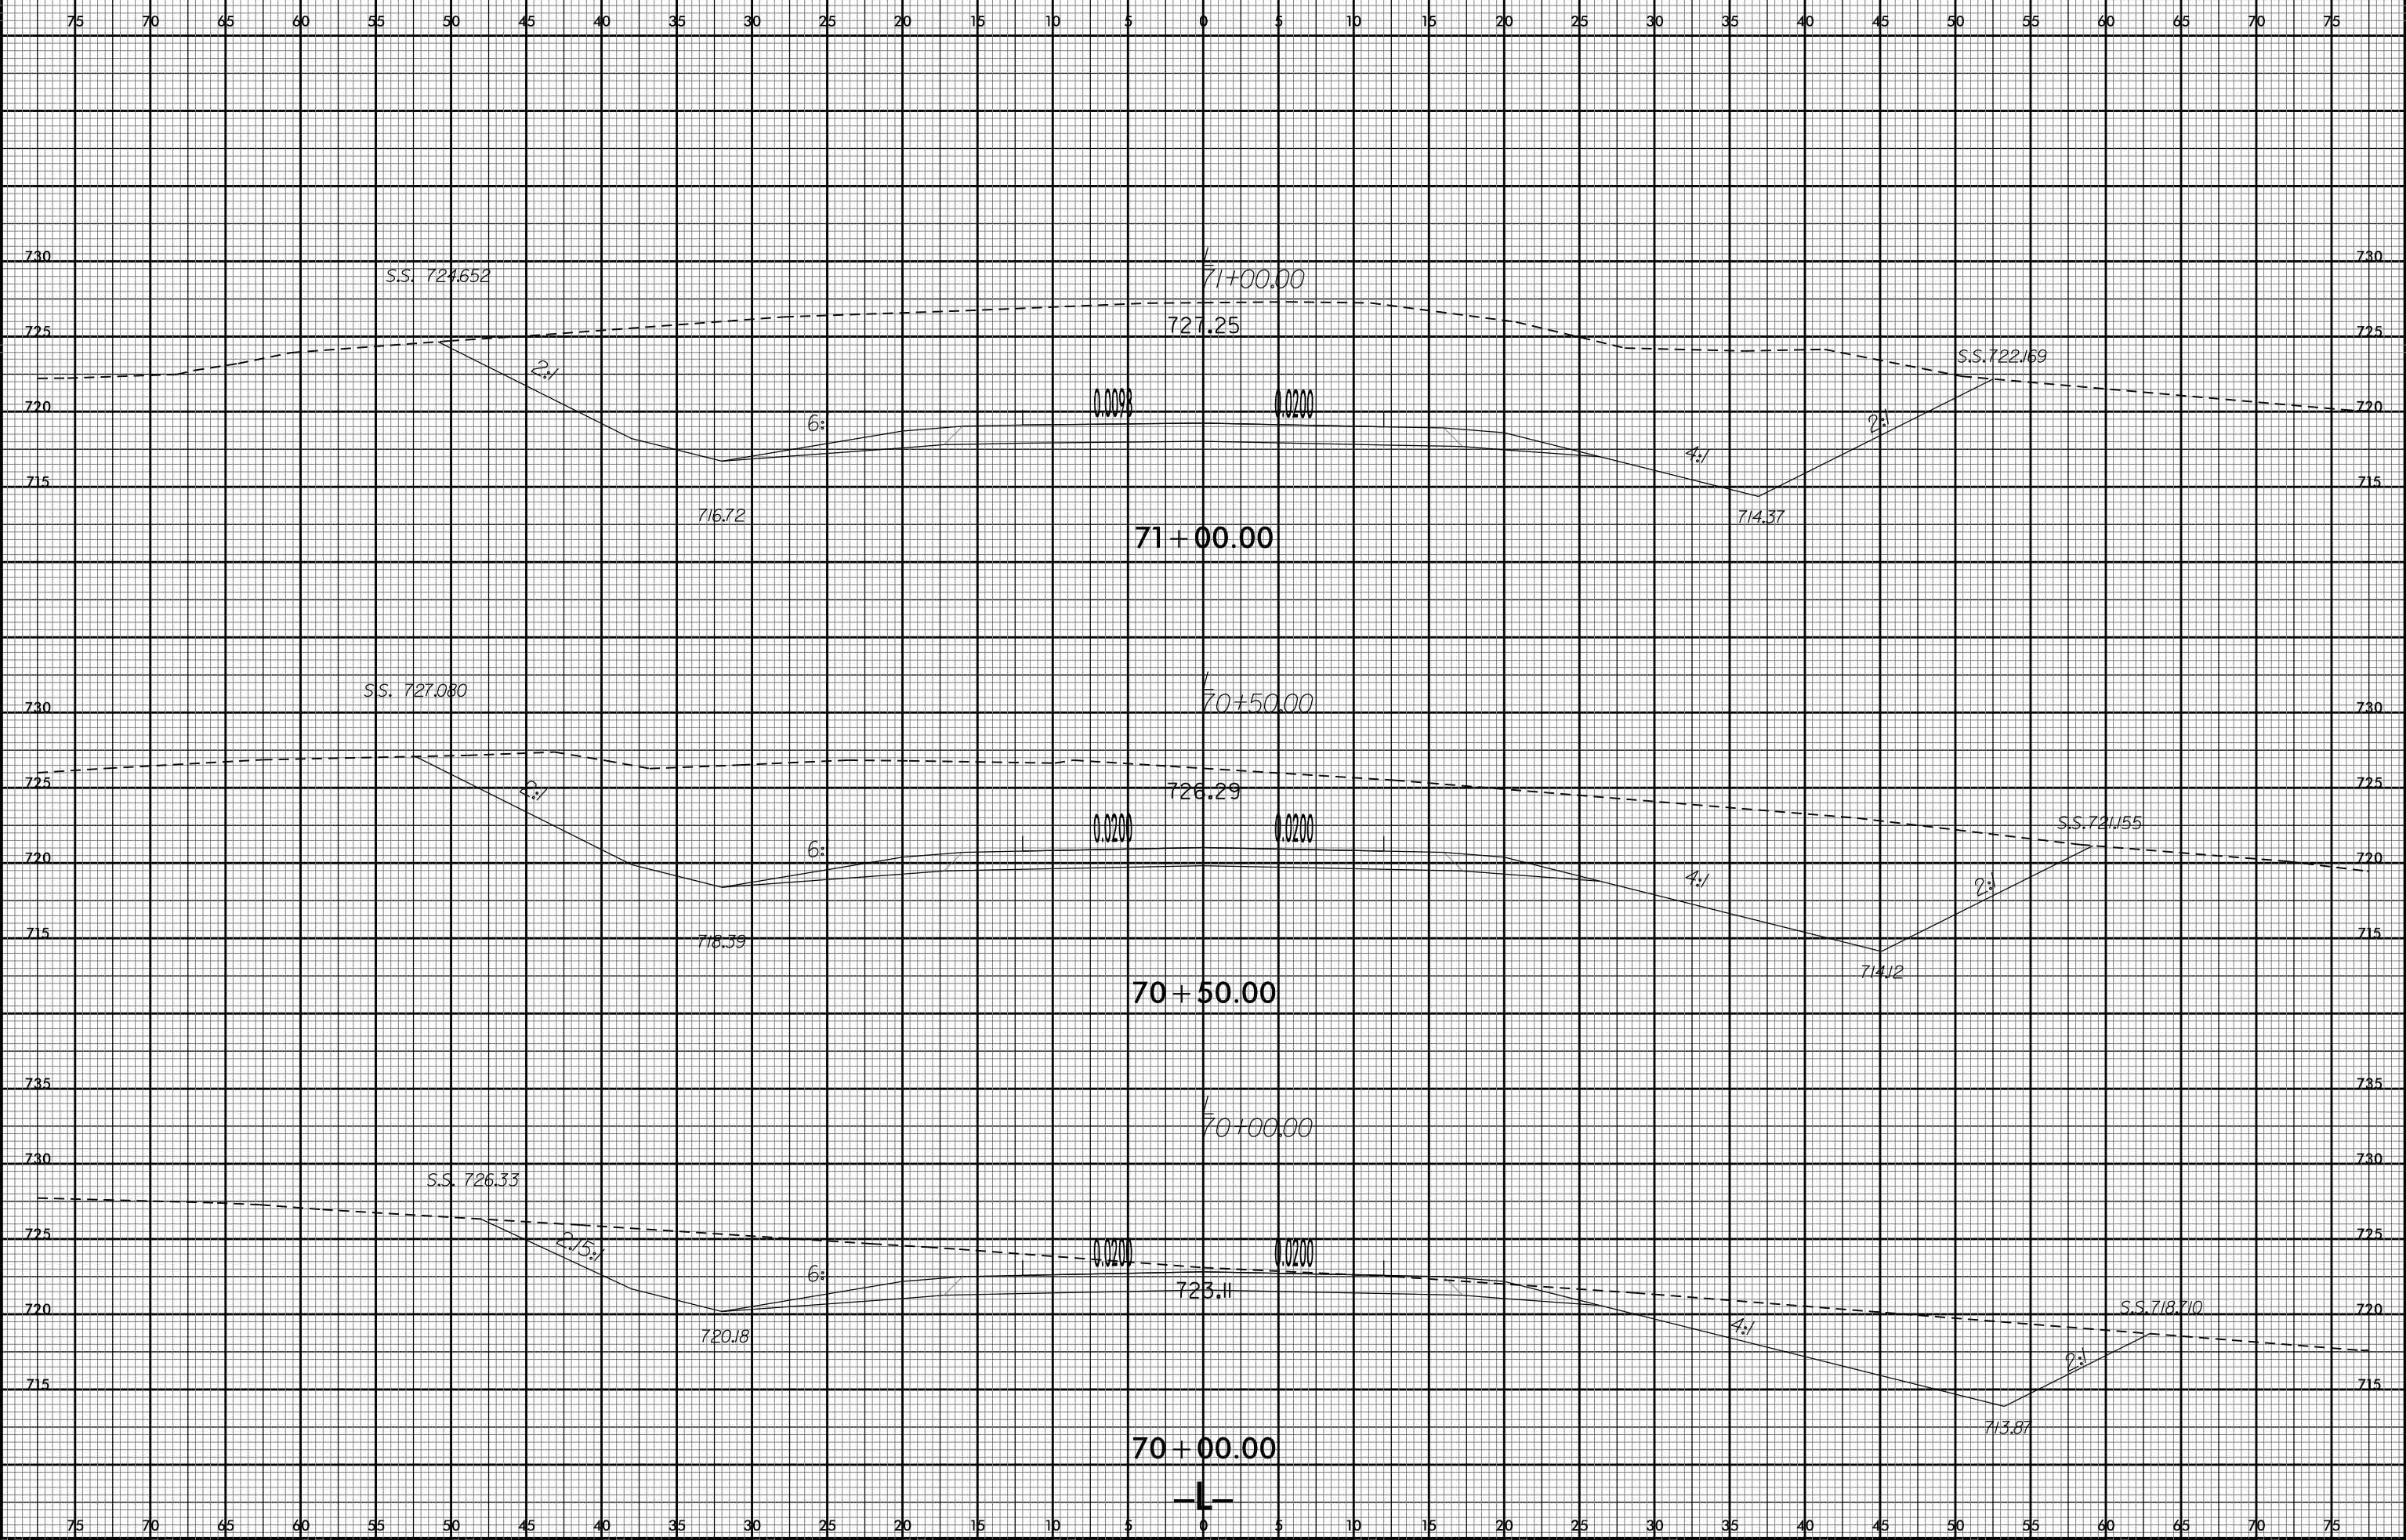

2/3/2016
U:\GIS\U2707.RDY_XPL.L.dgn
User: gault