


8/23/99

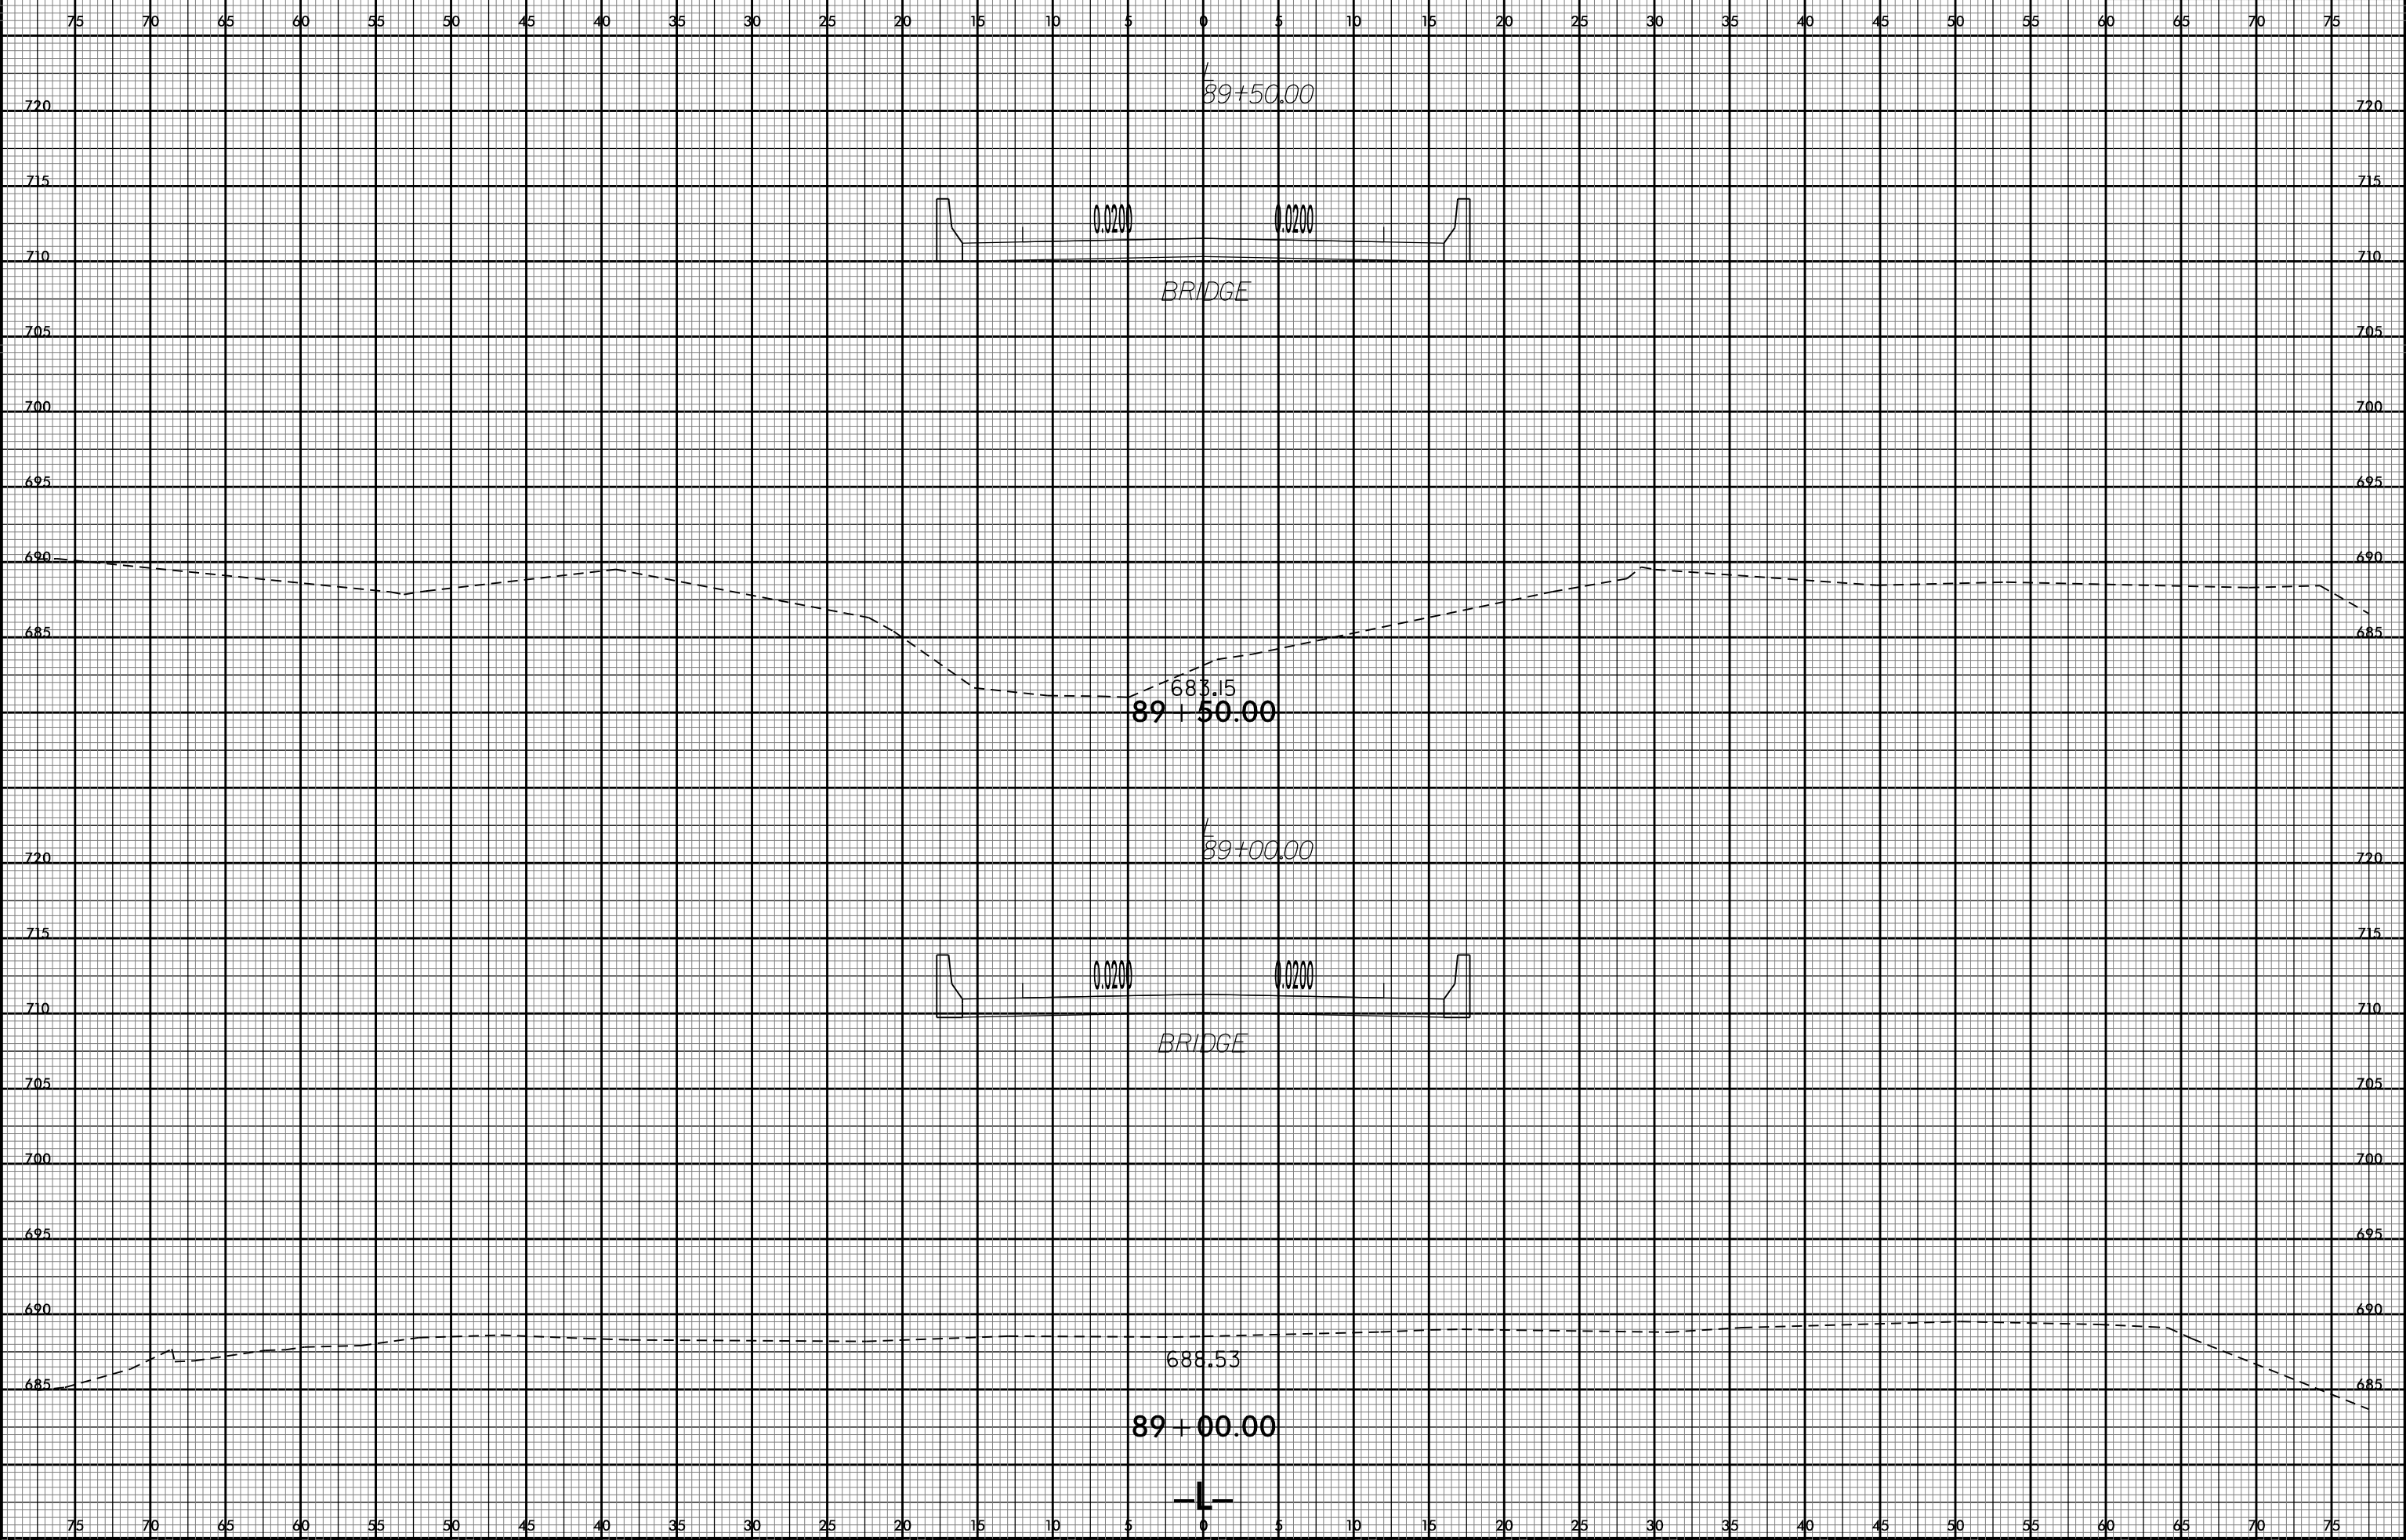

PROJ. REFERENCE NO.	SHEET NO.
U-2707	X-67



2/3/2016
U:\ASCS\U2707_RDY_XPL.L.dgn
USER:baft