


8/23/99

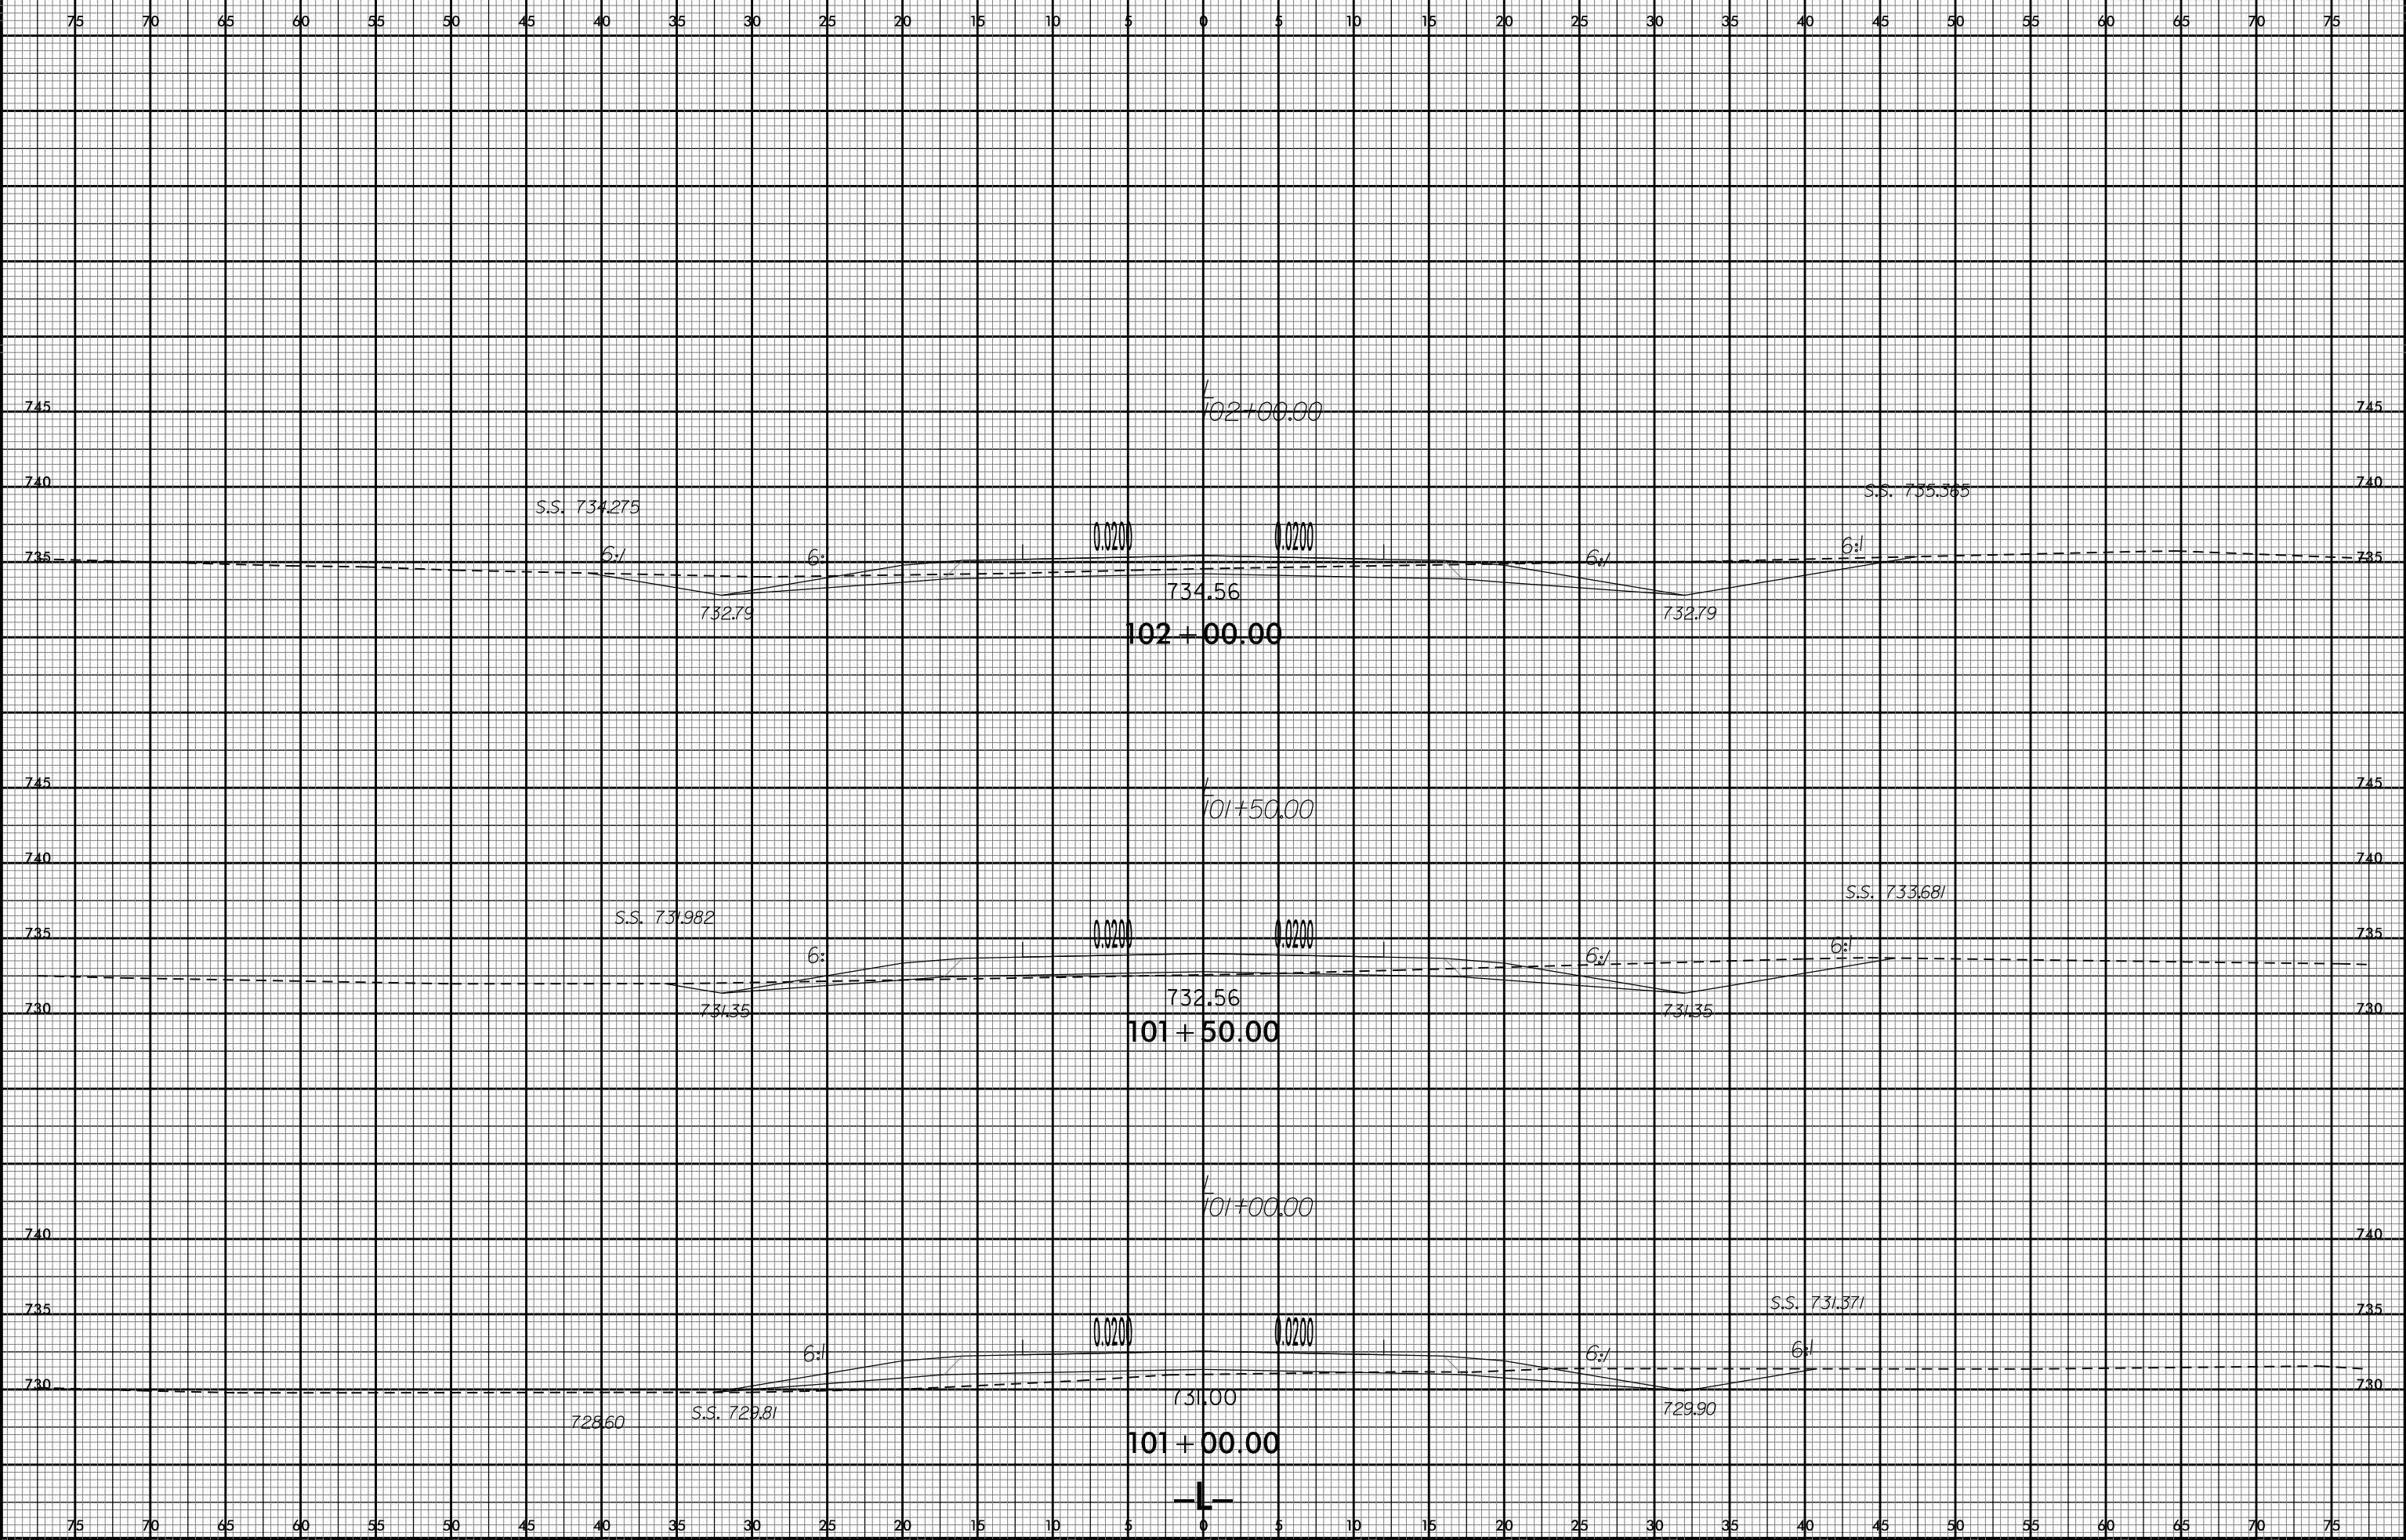

2/3/2016 12:56:02 U:\Projects\U2707_RDY_XPL.L.dgn