


8/23/99

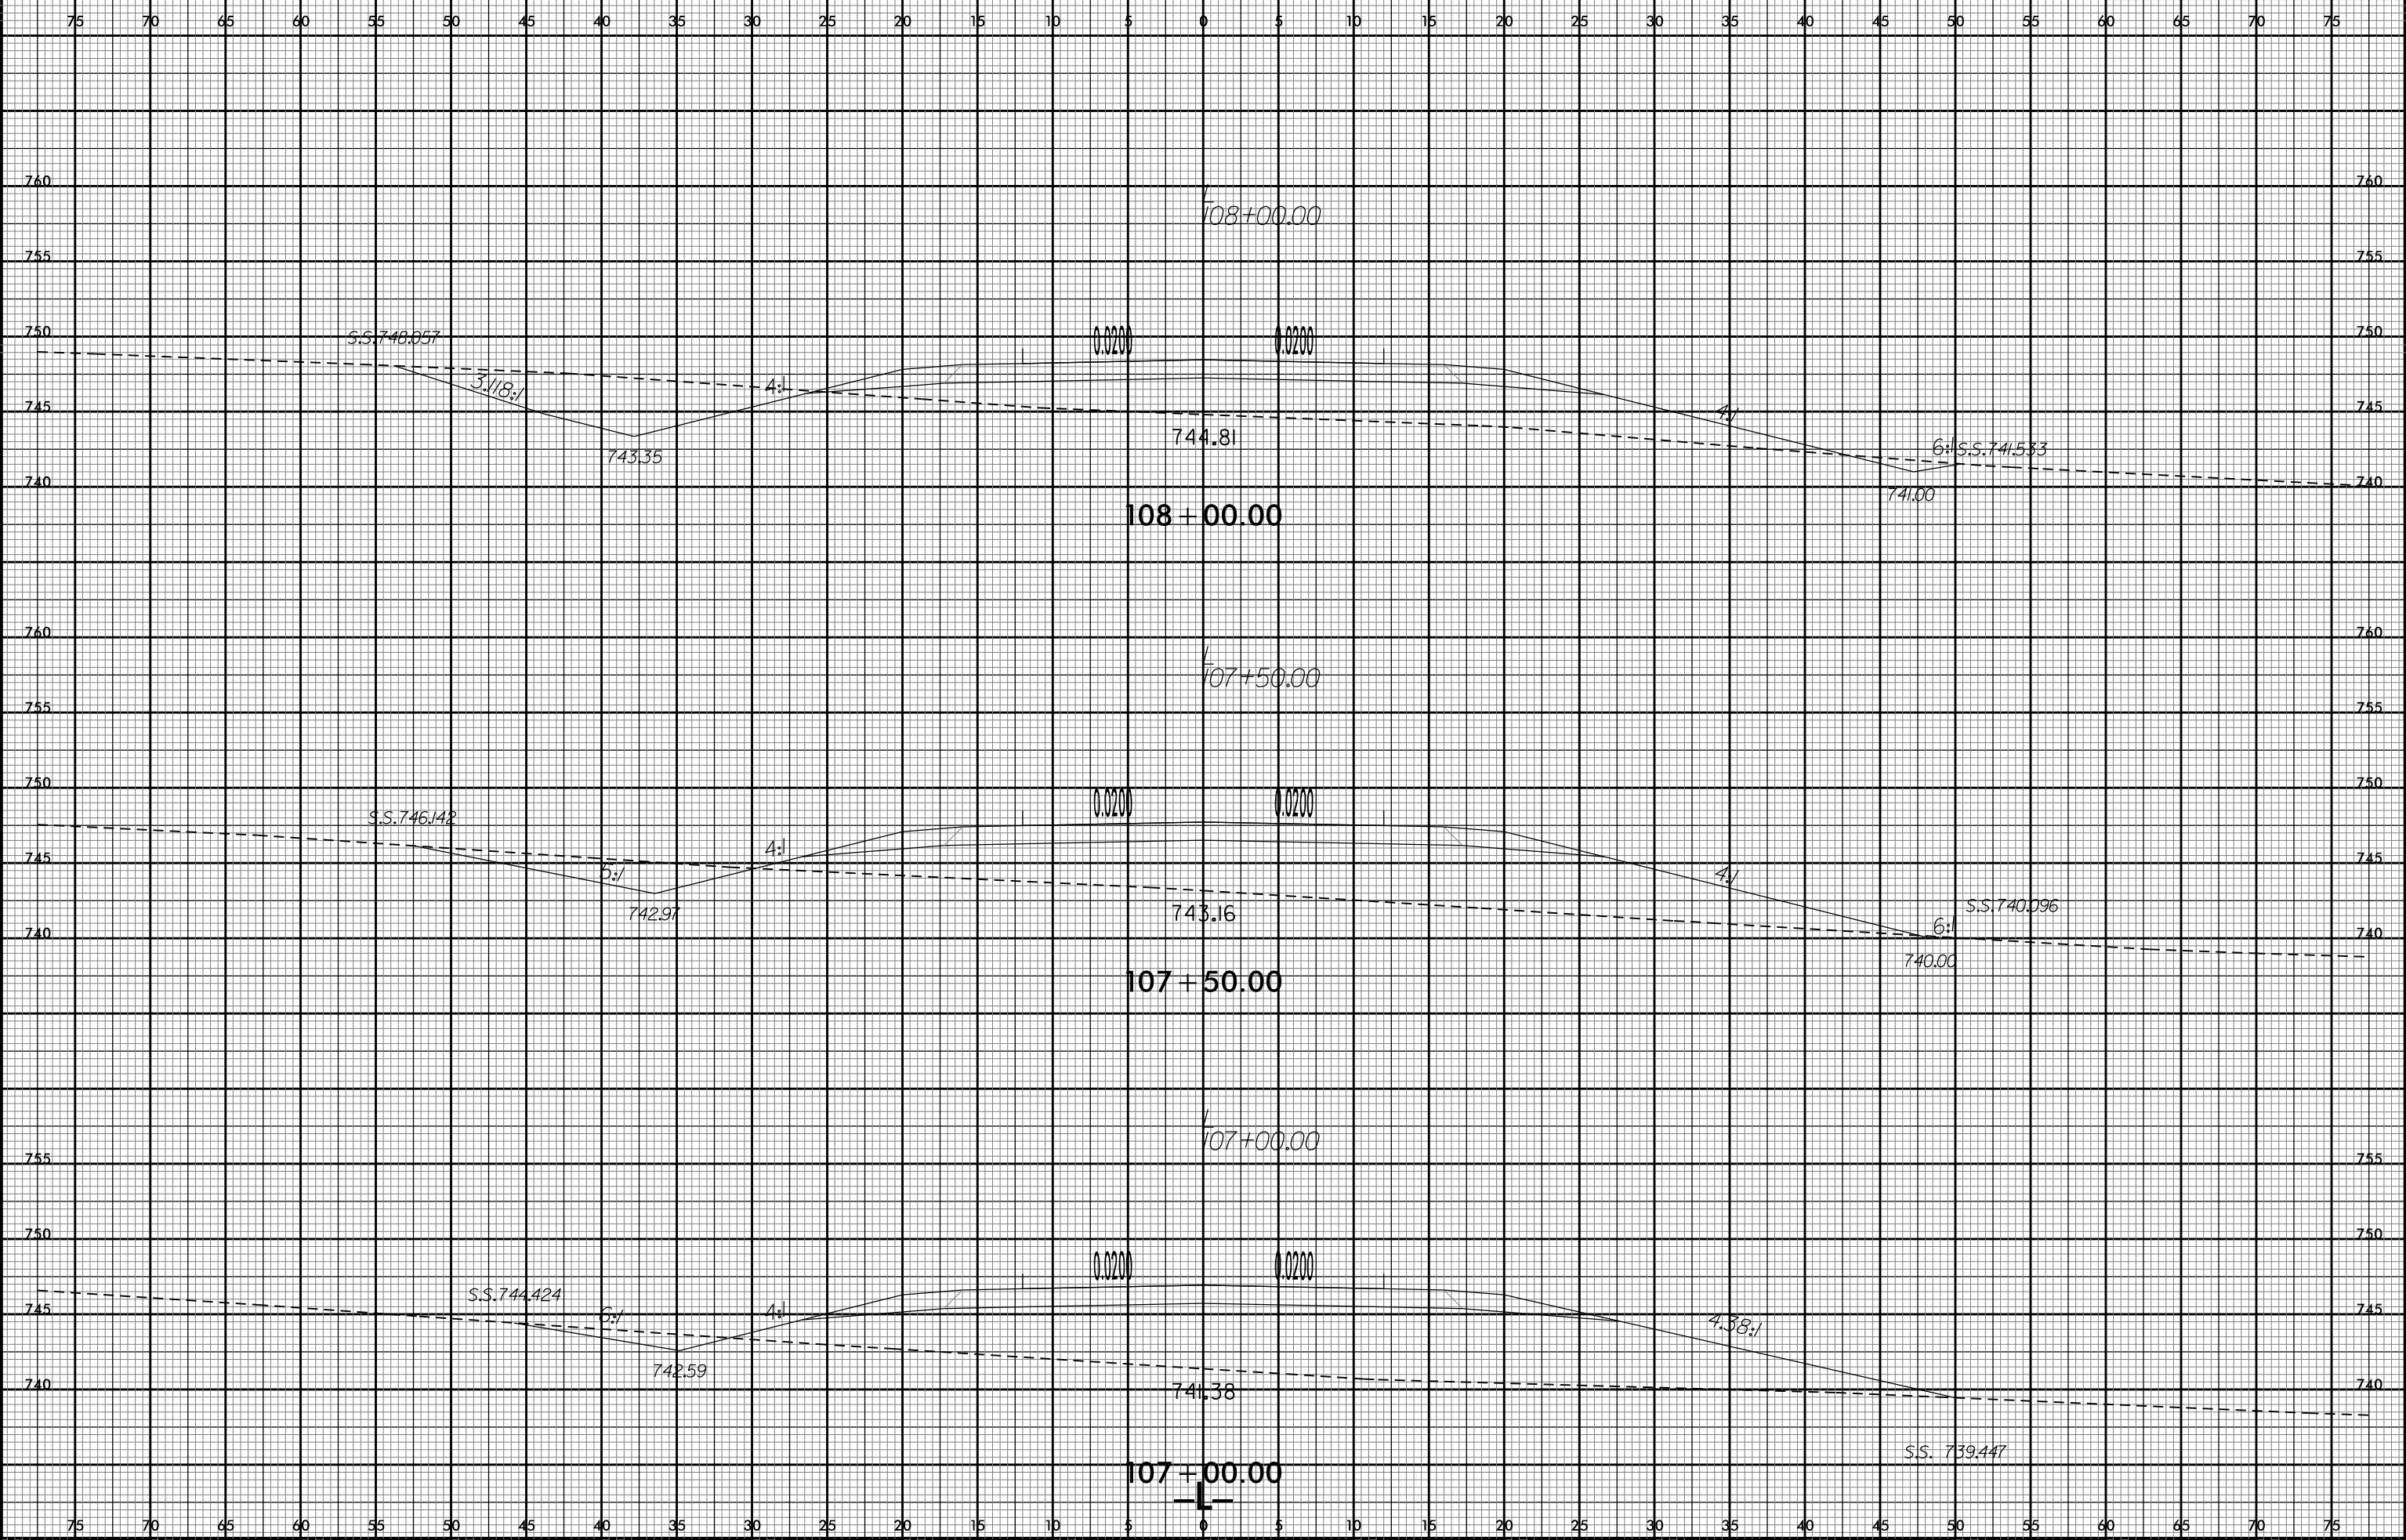

PROJ. REFERENCE NO.	SHEET NO.
U-2707	X-82



2/3/2016 10:53:00 AM U:\S\U2707.RDY_XPL.L.dgn