


8/23/99

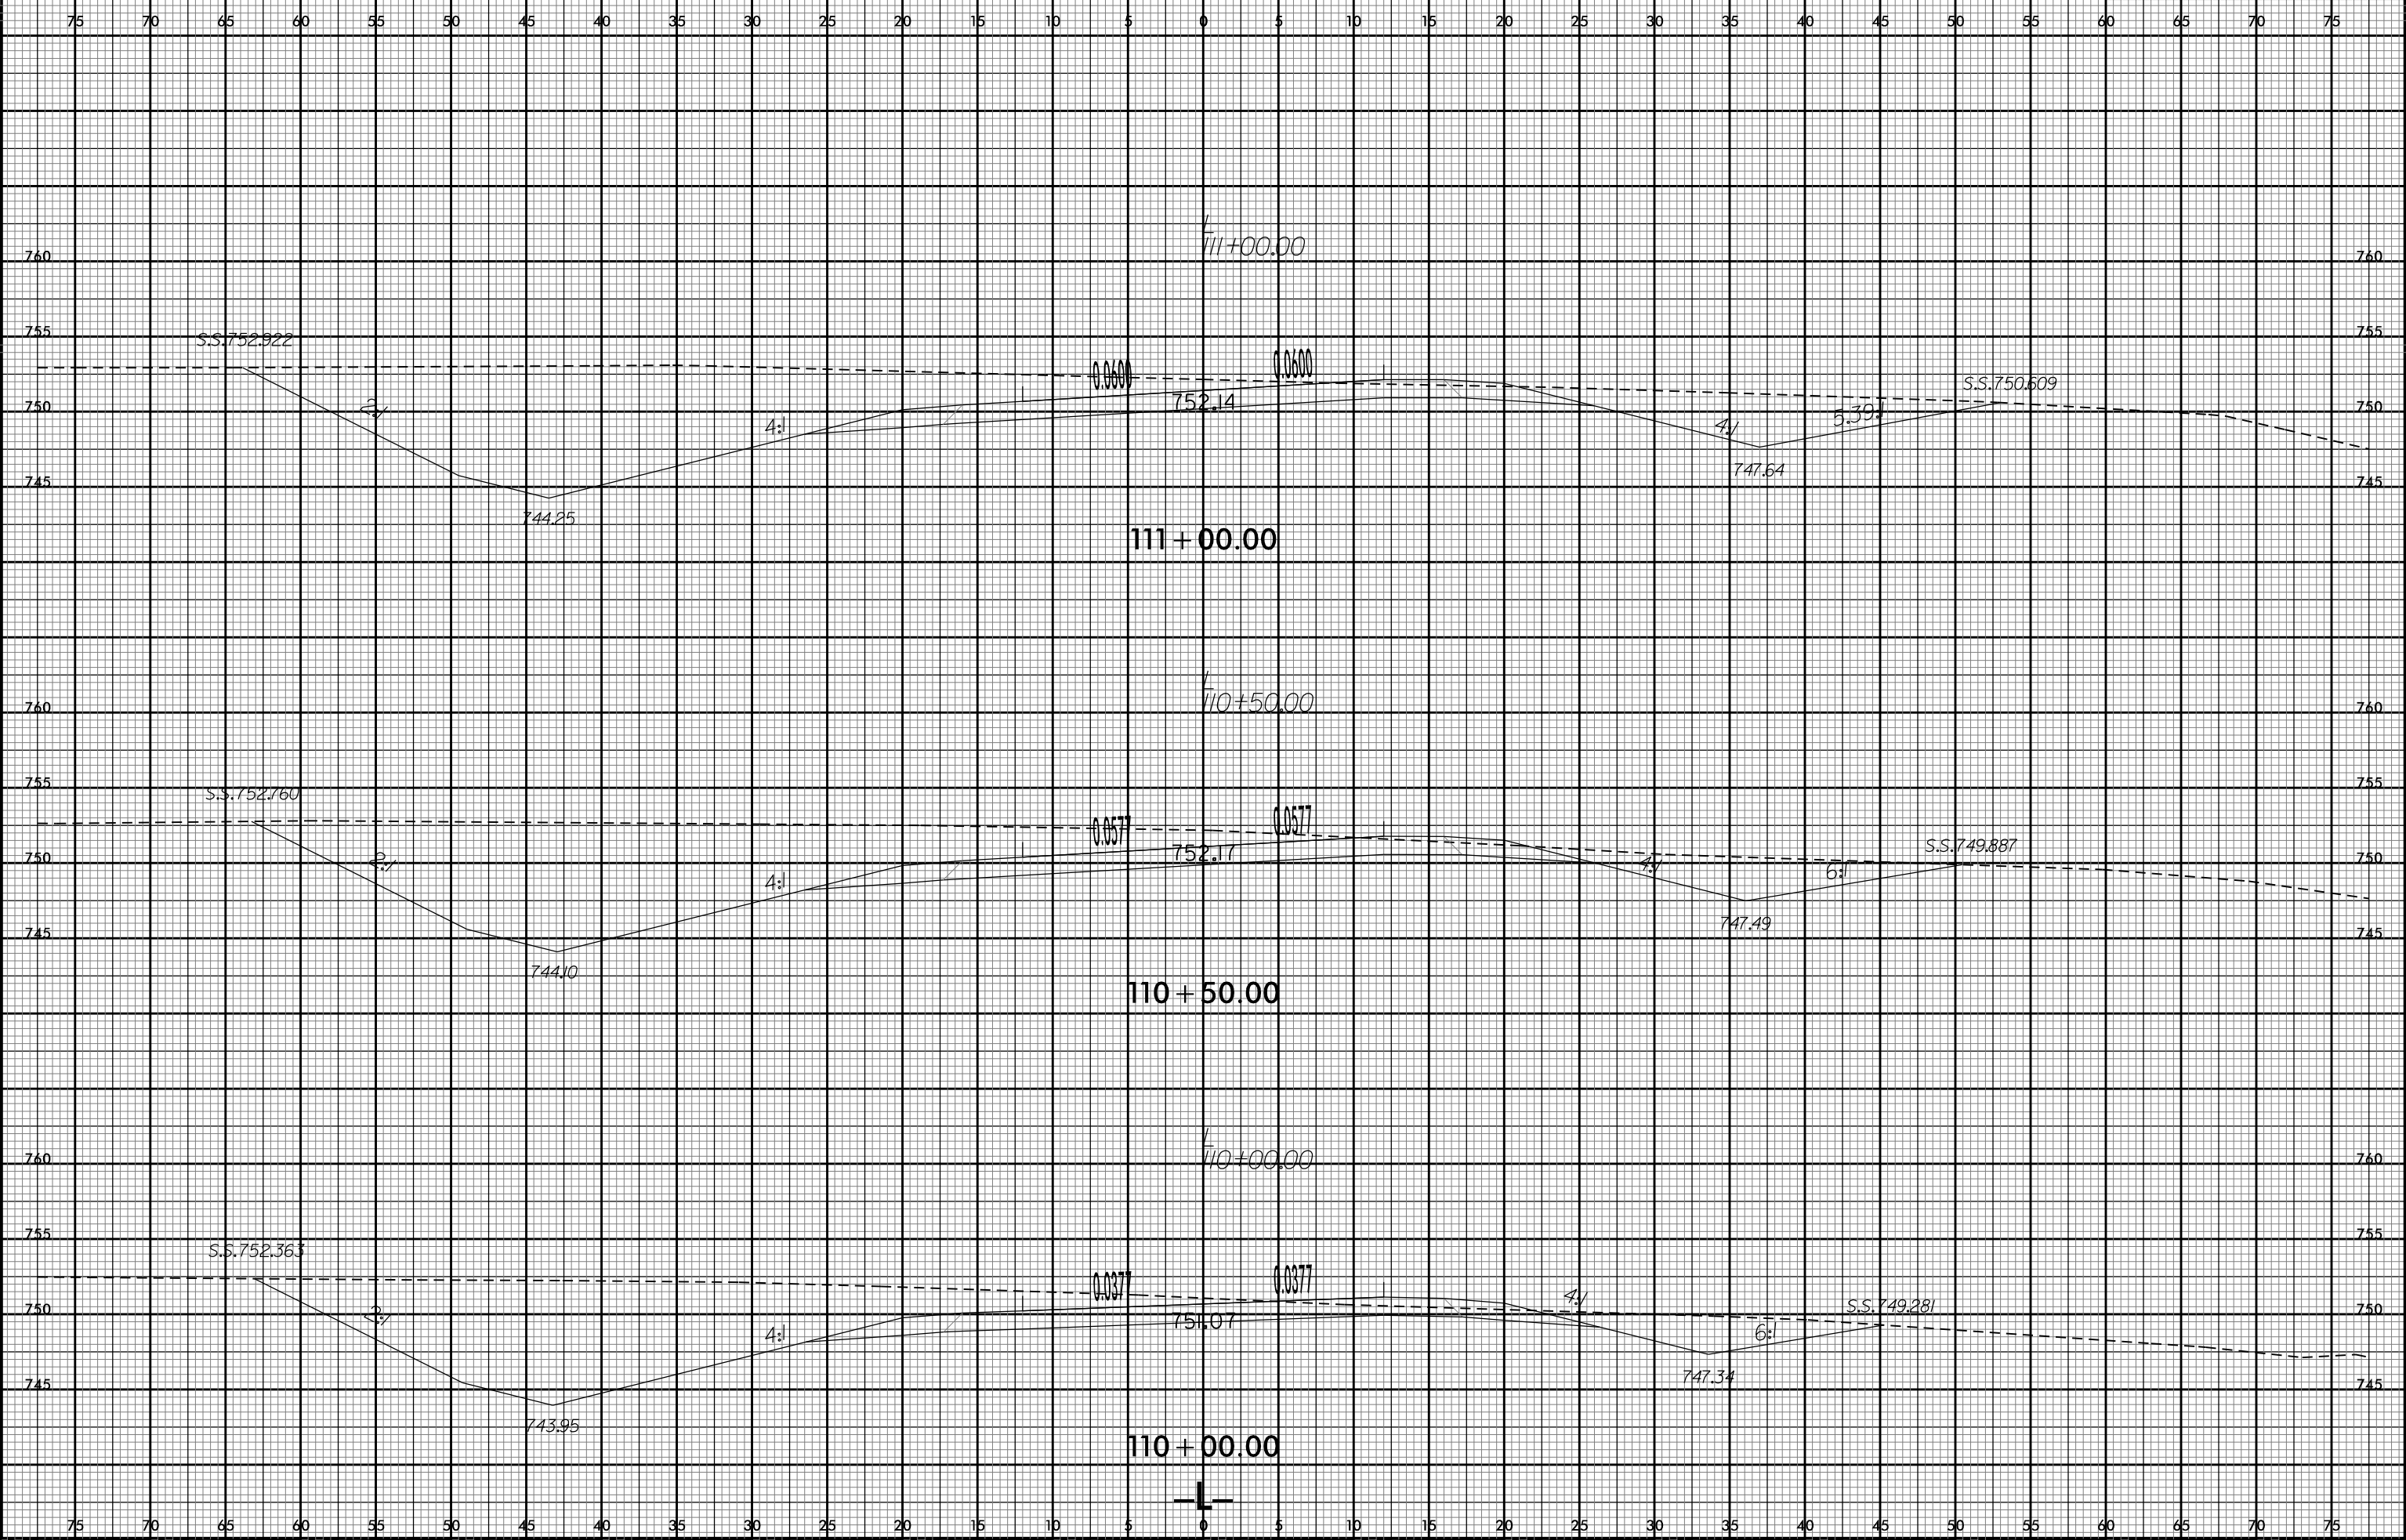

PROJ. REFERENCE NO.	SHEET NO.
U-2707	X-84



2/3/2016 10:27:07 RDY_XPL.L.dgn
USER: bault